

1:50 0 0.5m 2m 4m

02 001 Existing Plans - Ground Floor Plan

NOTES



Area in BLUE = 144.6m<sup>2</sup>

**Legal Info**  
 © 2019 Rayner Davies Architects. Drawing not for construction. Do not scale from this drawing in other paper or digital form. Use metric dimensions only. All dimensions are given in millimetres unless otherwise stated.  
 1. The drawing is intended for use by the commissioning party only. It is not to be used for any other purpose.  
 2. The drawing is intended for use by the commissioning party only. It is not to be used for any other purpose.  
 3. The drawing is intended for use by the commissioning party only. It is not to be used for any other purpose.

REVISIONS  
 - 00/00/00 XX  
 First Issue

JOB TITLE			
154 Masons Hill Bromley			
DWG TITLE			
Existing Plans Ground Floor Plan			
DATE	BY	CHECKED BY	
25/07/19	TB	RND	A1
DWG NO.	REV.	STATUS	
2406(02)001		PLANNING	

**Rayner Davies Architects**  
 Nottingham | Kent  
 The Joiners Shop  
 The Historic Dockyard  
 Chatham  
 Kent  
 ME4 4TZ  
 01634816020  
 www.rd-architects.co.uk

 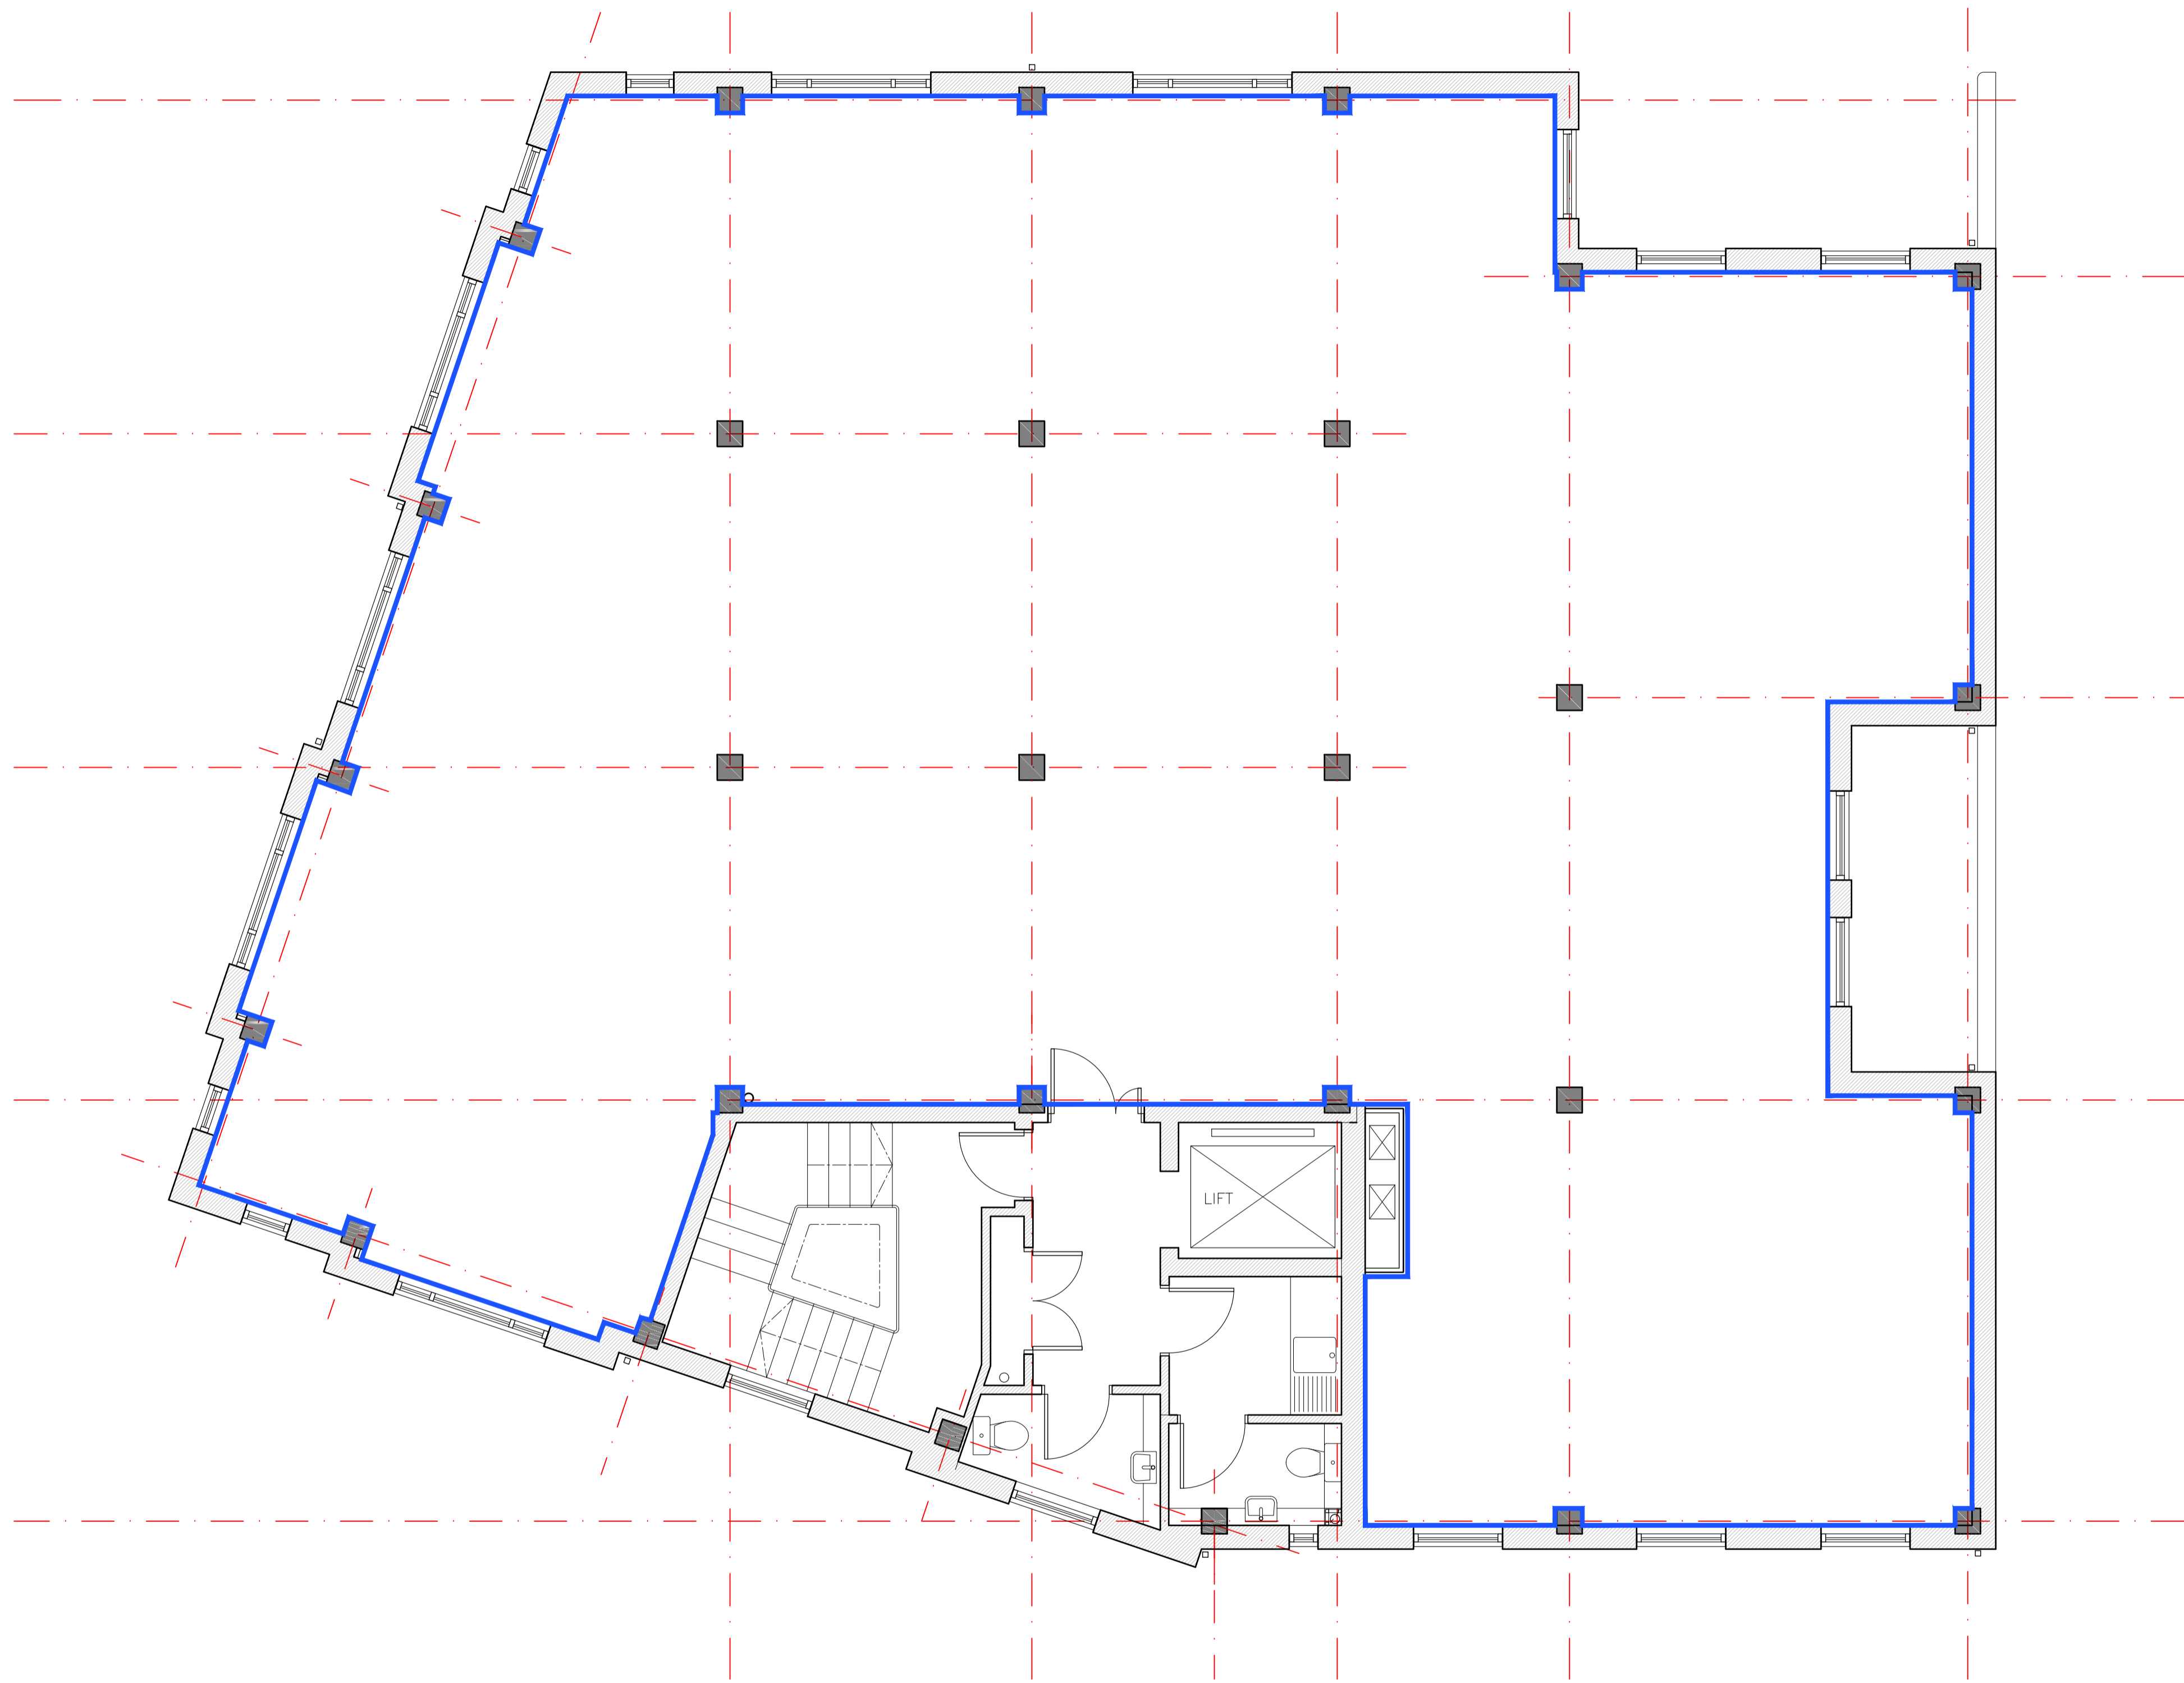

02 002 Existing Plans - First Floor Plan

1:50 0 0.5m 2m 4m

NOTES



Area in BLUE = 248.5m2

**Legal Info**  
 1. This drawing is for construction. Do not scale from this drawing in other paper or digital form. Use metric dimensions only. All dimensions are given in millimetres unless otherwise stated.  
 2. All dimensions shall be to the face of the work unless otherwise stated.  
 3. The drawing is intended for use by the construction team only. It is not to be used for any other purpose.  
 4. The drawing is intended for use by the construction team only. It is not to be used for any other purpose.

REVISIONS  
 - 00/00/00 XX  
 First Issue

JOB TITLE			
<b>154 Masons Hill Bromley</b>			
DWG TITLE			
<b>Existing Plans First Floor Plan</b>			
DATE	BY	CHECKED BY	
25/07/19	TB	RND	A1
DWG NO.	REV.	STATUS	
2406(02)002		PLANNING	

**RaynerDaviesArchitects**  
 Nottingham | Kent  
 The Joiners Shop  
 The Historic Dockyard  
 Chatham  
 Kent  
 ME4 4TZ  
 01634816020  
 www.rd-architects.co.uk

 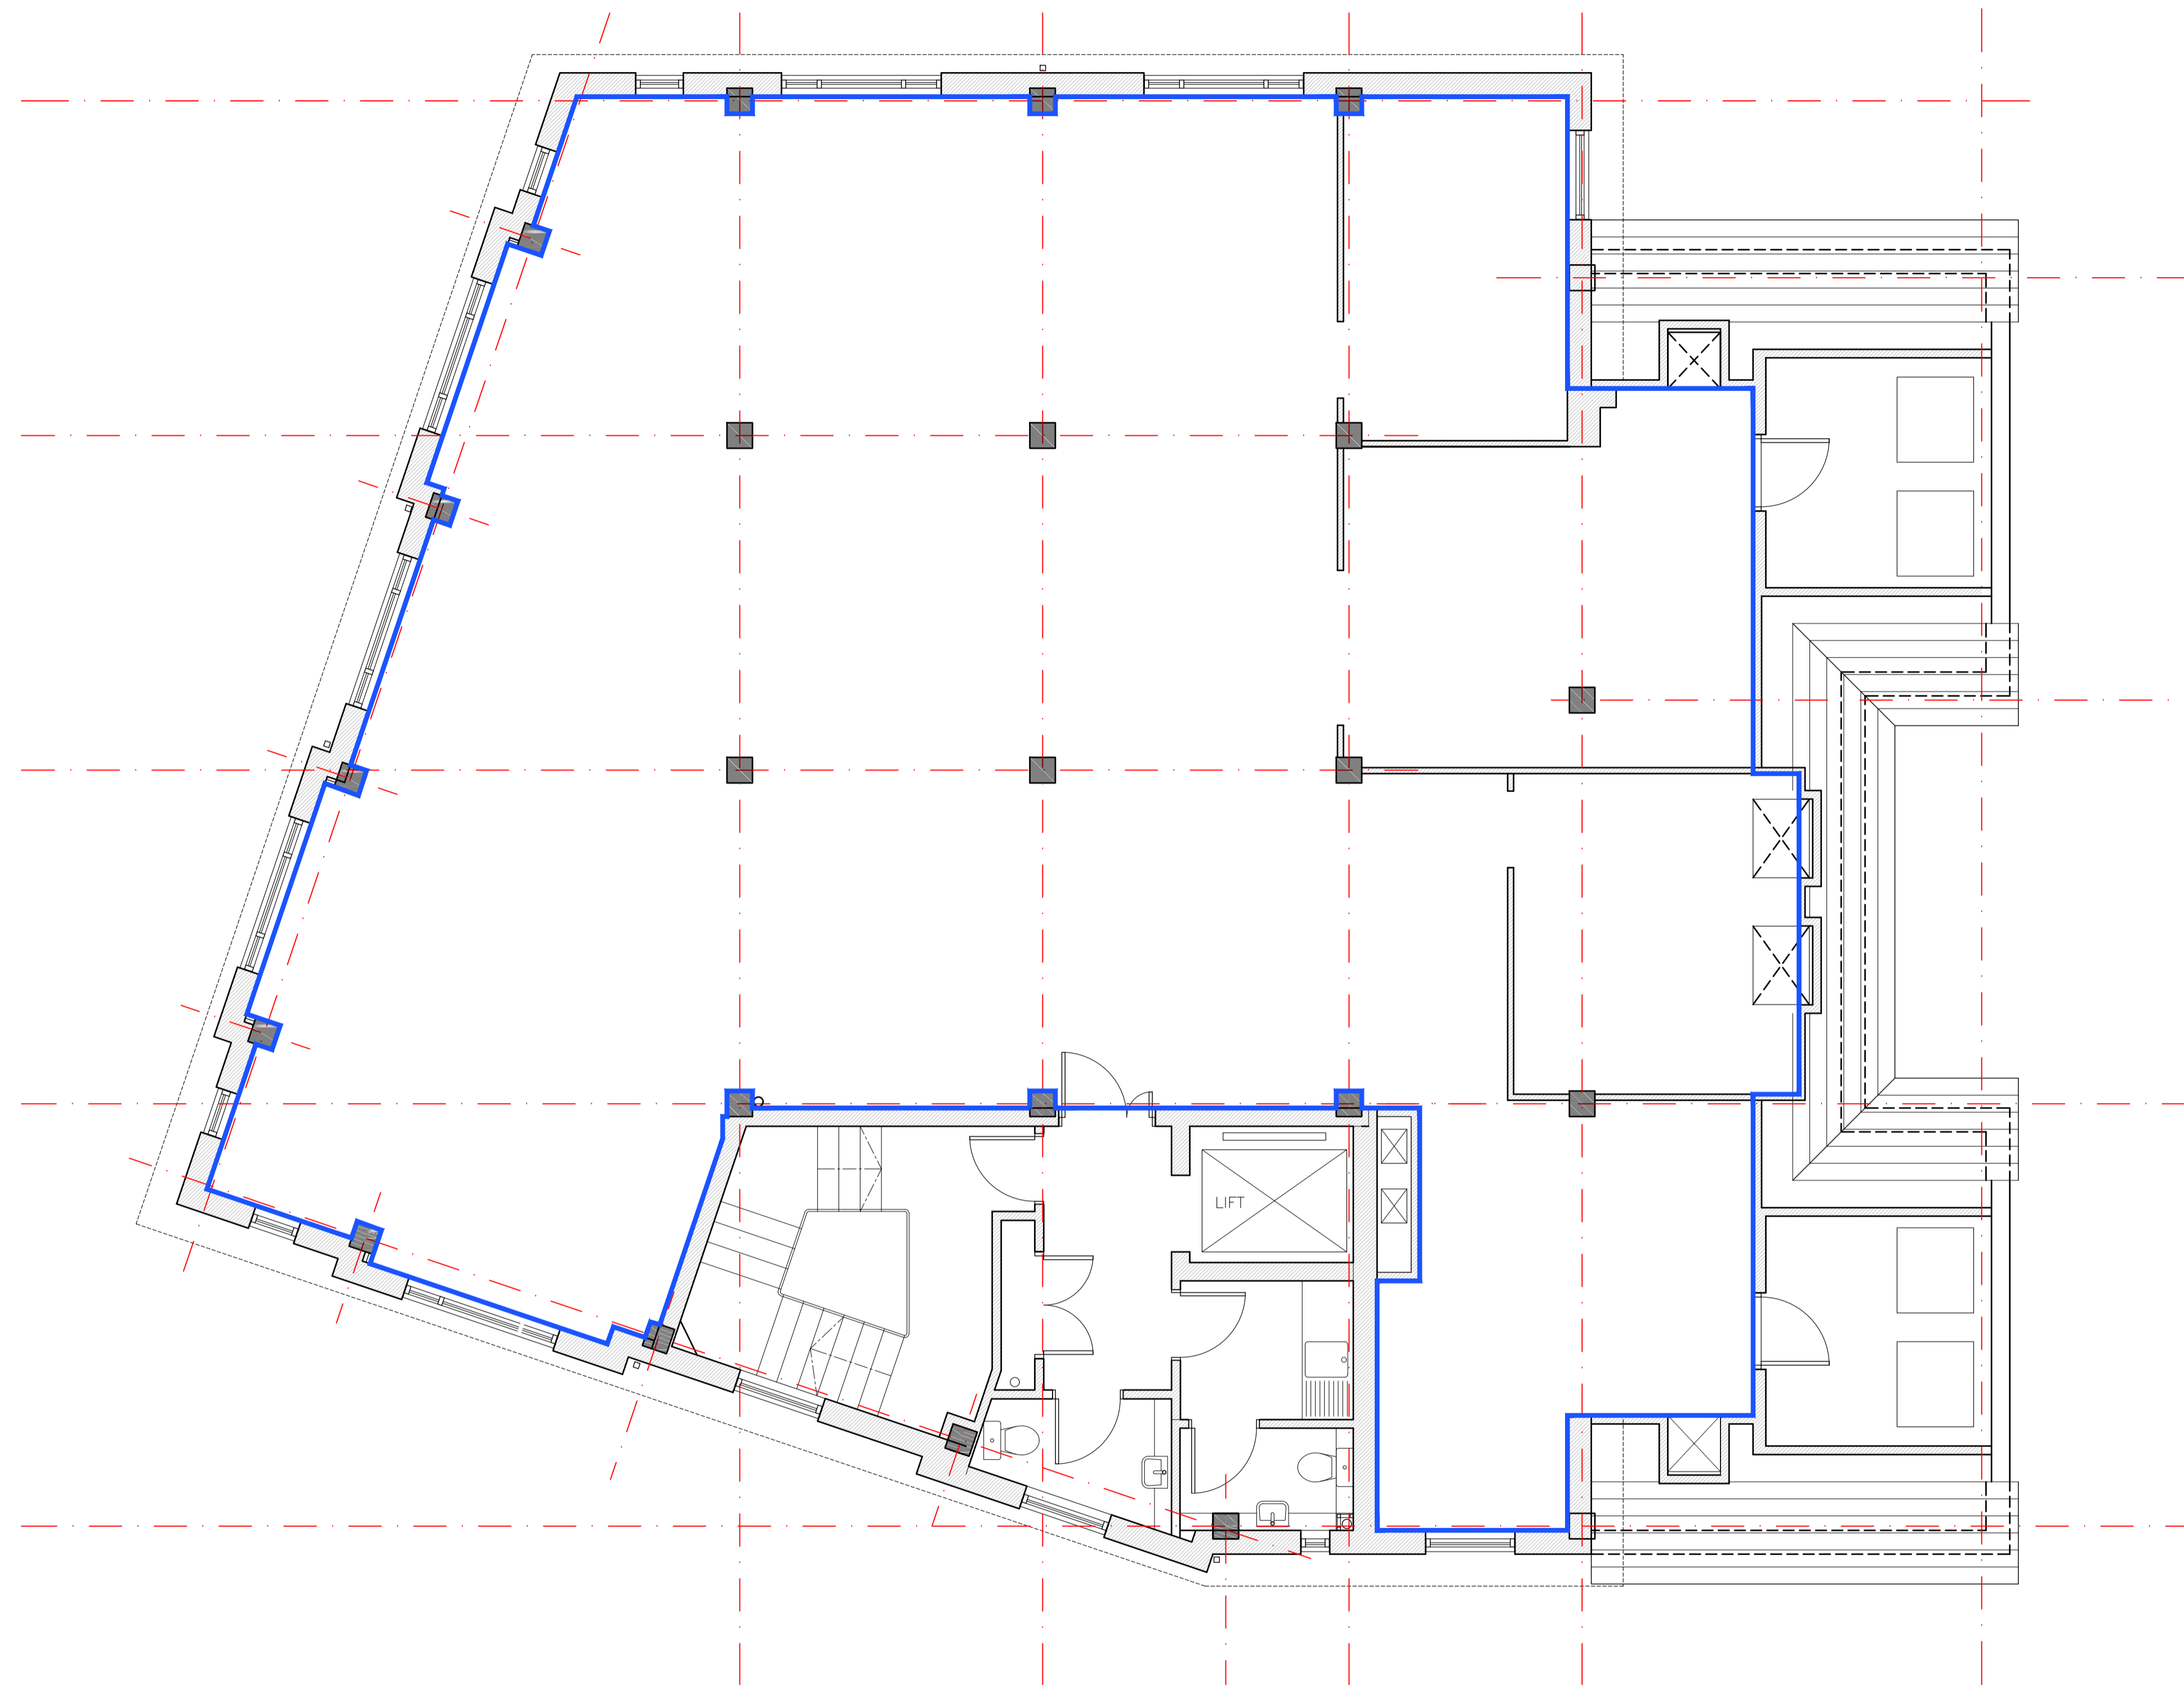

1:50 0 0.5m 2m 4m

02 003 Existing Plans - Second Floor Plan

NOTES


Area in BLUE = 212.4m2

**Legal Info**  
 1. 2019 Copyright Architects. Drawing not for construction. Do not scale from this drawing in other paper or digital form. Use metric dimensions only. All dimensions are given in millimetres unless otherwise stated.  
 2. All dimensions are given in millimetres unless otherwise stated.  
 3. Foundations to be confirmed by client with reference to site details.  
 4. The drawing is intended for use by the commissioning client only. RDA do not assume any liability to any third party for the information herein.

REVISIONS  
 - 00/00/00 XX  
 First Issue

JOB TITLE			
<b>154 Masons Hill Bromley</b>			
DWG TITLE			
<b>Existing Plans Second Floor Plan</b>			
DATE	BY	CHECKED BY	
25/07/19	TB	RND	A1
DWG NO.	REV.	STATUS	
2406(02)003		PLANNING	

**RaynerDaviesArchitects**  
 Nottingham | Kent  
 The Joiners Shop  
 The Historic Dockyard  
 Chatham  
 Kent  
 ME4 4TZ  
 01634816020  
 www.rda-architects.co.uk

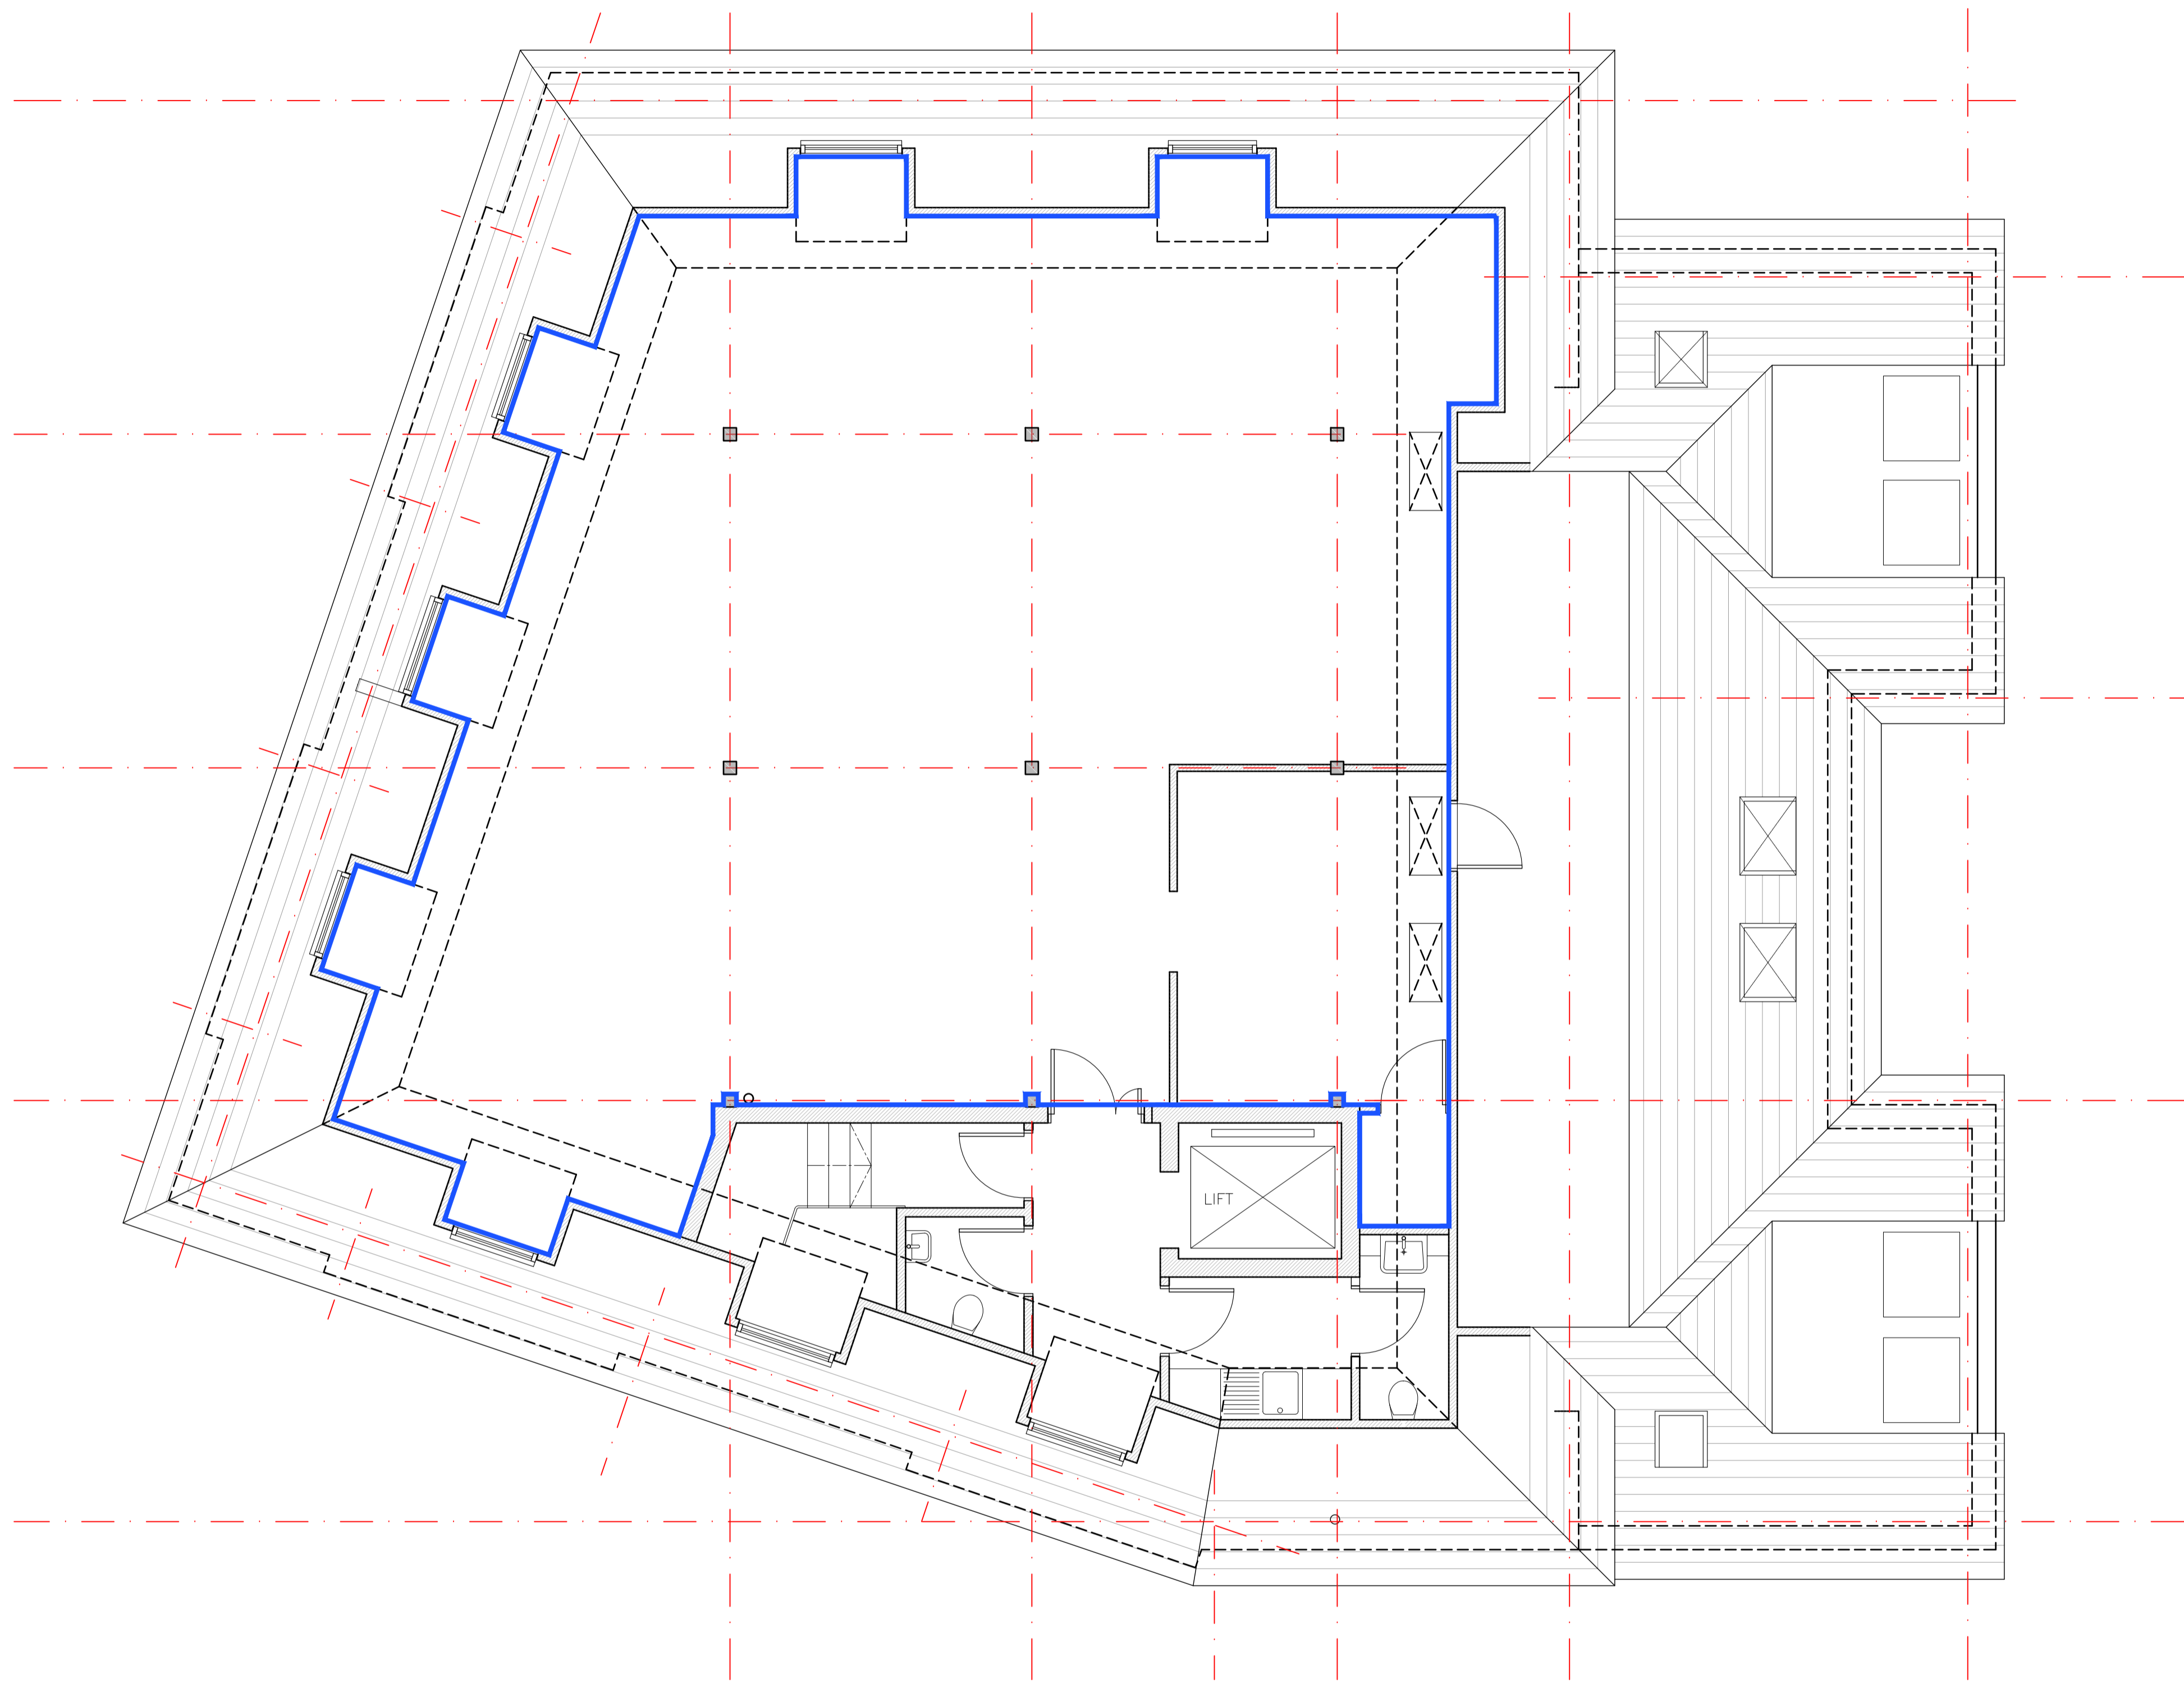

02 004 Existing Plans - Third Floor Plan

1:50 0 0.5m 2m 4m

NOTES  
Area in BLUE = 130.4m2

REVISIONS	00/00/00	XX
-	First Issue	

JOB TITLE			
<b>154 Masons Hill Bromley</b>			
DWG TITLE			
<b>Existing Plans Third Floor Plan</b>			
DATE	BY	CHECKED BY	
25/07/19	TB	RND	A1
DWG NO.	REV.	STATUS	
2406(02)004		PLANNING	

**RaynerDaviesArchitects**  
Nottingham | Kent  
The Joiners Shop  
The Historic Dockyard  
Chatham  
Kent  
ME4 4TZ  
01634816020  
www.rd-architects.co.uk



**Legal Info**  
© 2019 Rayner Davies Architects. Drawing not for construction. Do not scale from this drawing in other paper or digital form. Use metric dimensions only. All dimensions are given in millimetres unless otherwise stated.  
1. The drawing is intended for use by the client and is not to be used for any other purpose.  
