


NOTE:

All Measurements to be checked on site before any building work commences. Discrepancy amendments should be made. Location of structural components to be confirmed by Structural Engineer. All works carried out according to Building Regulations. For Planning Purposes only.

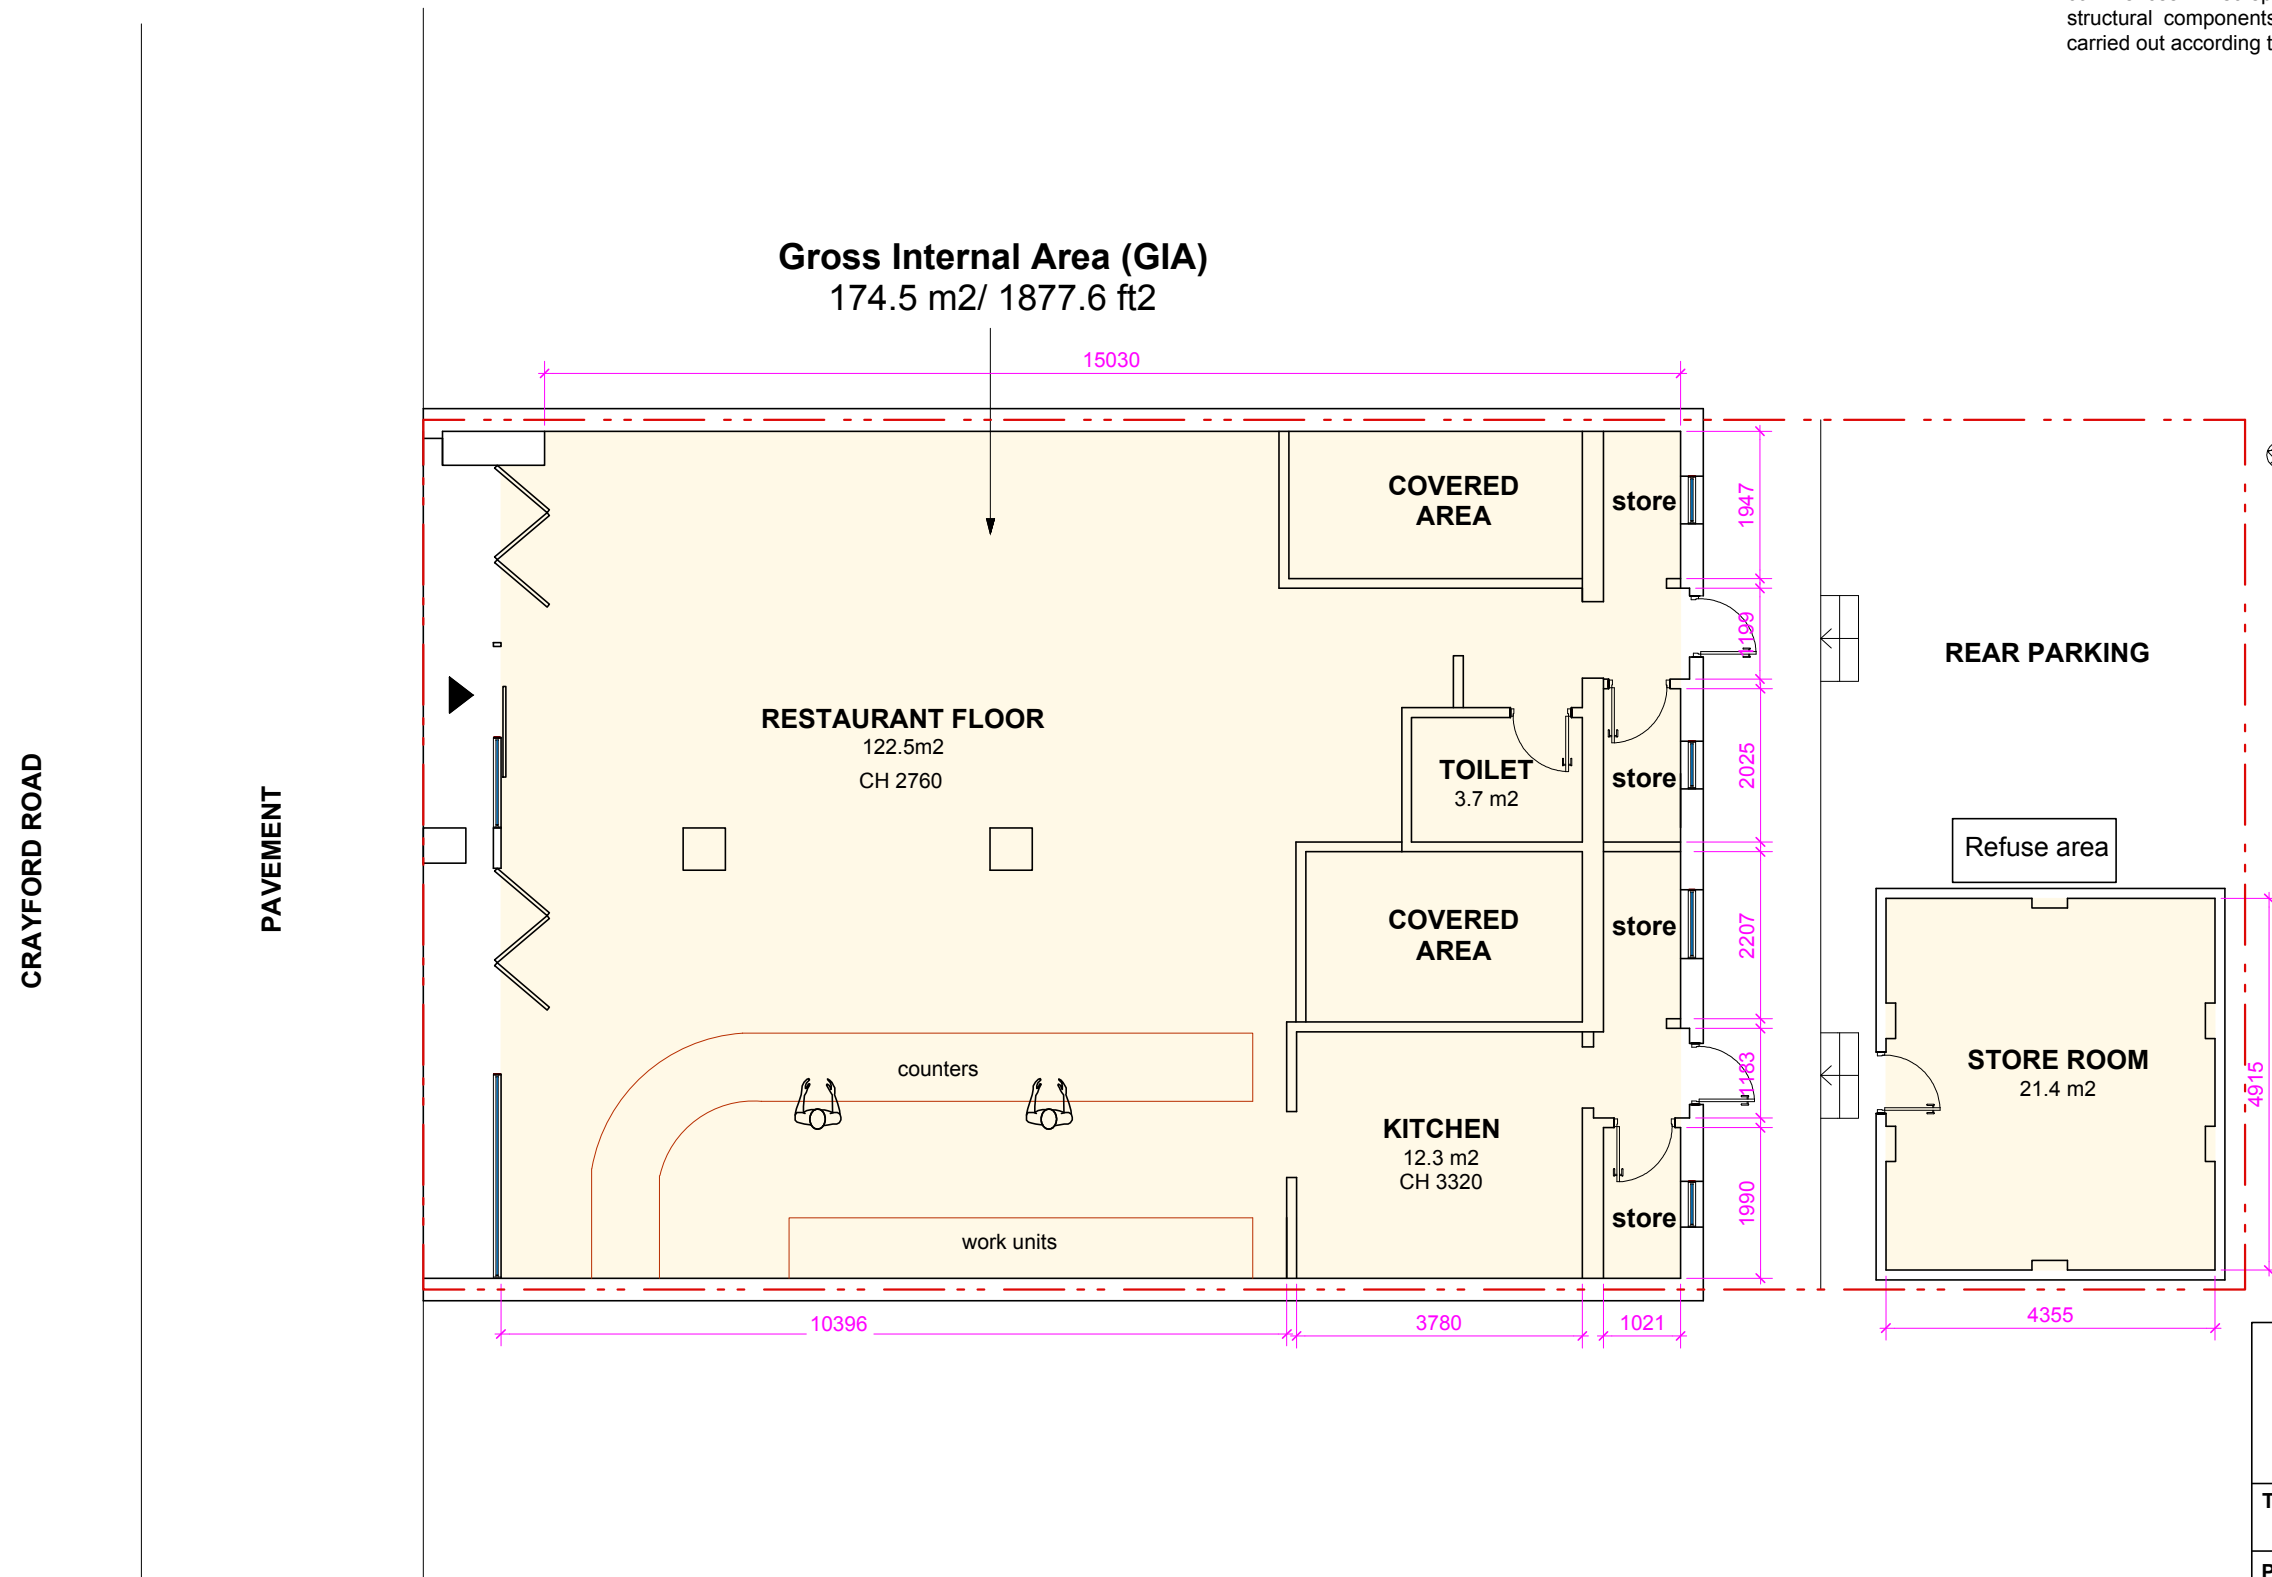

EXISTING & PROPOSED GROUND FLOOR PLAN
SCALE 1:100

B	The Old School House Dartford Road March, Cambs PE15 8AE	
	Blackstock Projects	T- +44 (0)20 323 98901 E- hq@blackstockprojects.com
TITLE	Existing & Proposed Ground Floor Plan	
PROJECT	Proposed Shop Conversion	
SITE	171-173 Crayford Road, Crayford DA1 4HA	
DATE:	DRG NO:	REV:
05.09.2018	PA/DA1/002	1:100@A3
SCALE:	DRAWN BY:	CHECKED BY:
	SM	D