


NOTES

- 1 THIS DRAWING IS PROTECTED UNDER COPYRIGHT AND IT SHALL NOT BE REPRODUCED IN WHOLE OR PART WITHOUT PRIOR EXPRESS PERMISSION OF DRIFTWOOD STUDIO
- 2 DO NOT SCALE DIMENSIONS OFF THIS DRAWING CHECK ALL DIMENSIONS ON SITE BEFORE FABRICATION ALL DISCREPANCIES TO BE REPORTED TO THE ARCHITECT
- 3 ALL MATERIALS AND WORKMANSHIP TO BE IN ACCORDANCE WITH ALL CURRENT BRITISH STANDARDS AND CODES OF PRACTICE / STATUTORY AUTHORITY AND MANUFACTURERS RECOMMENDATIONS AND SPECIFICATIONS

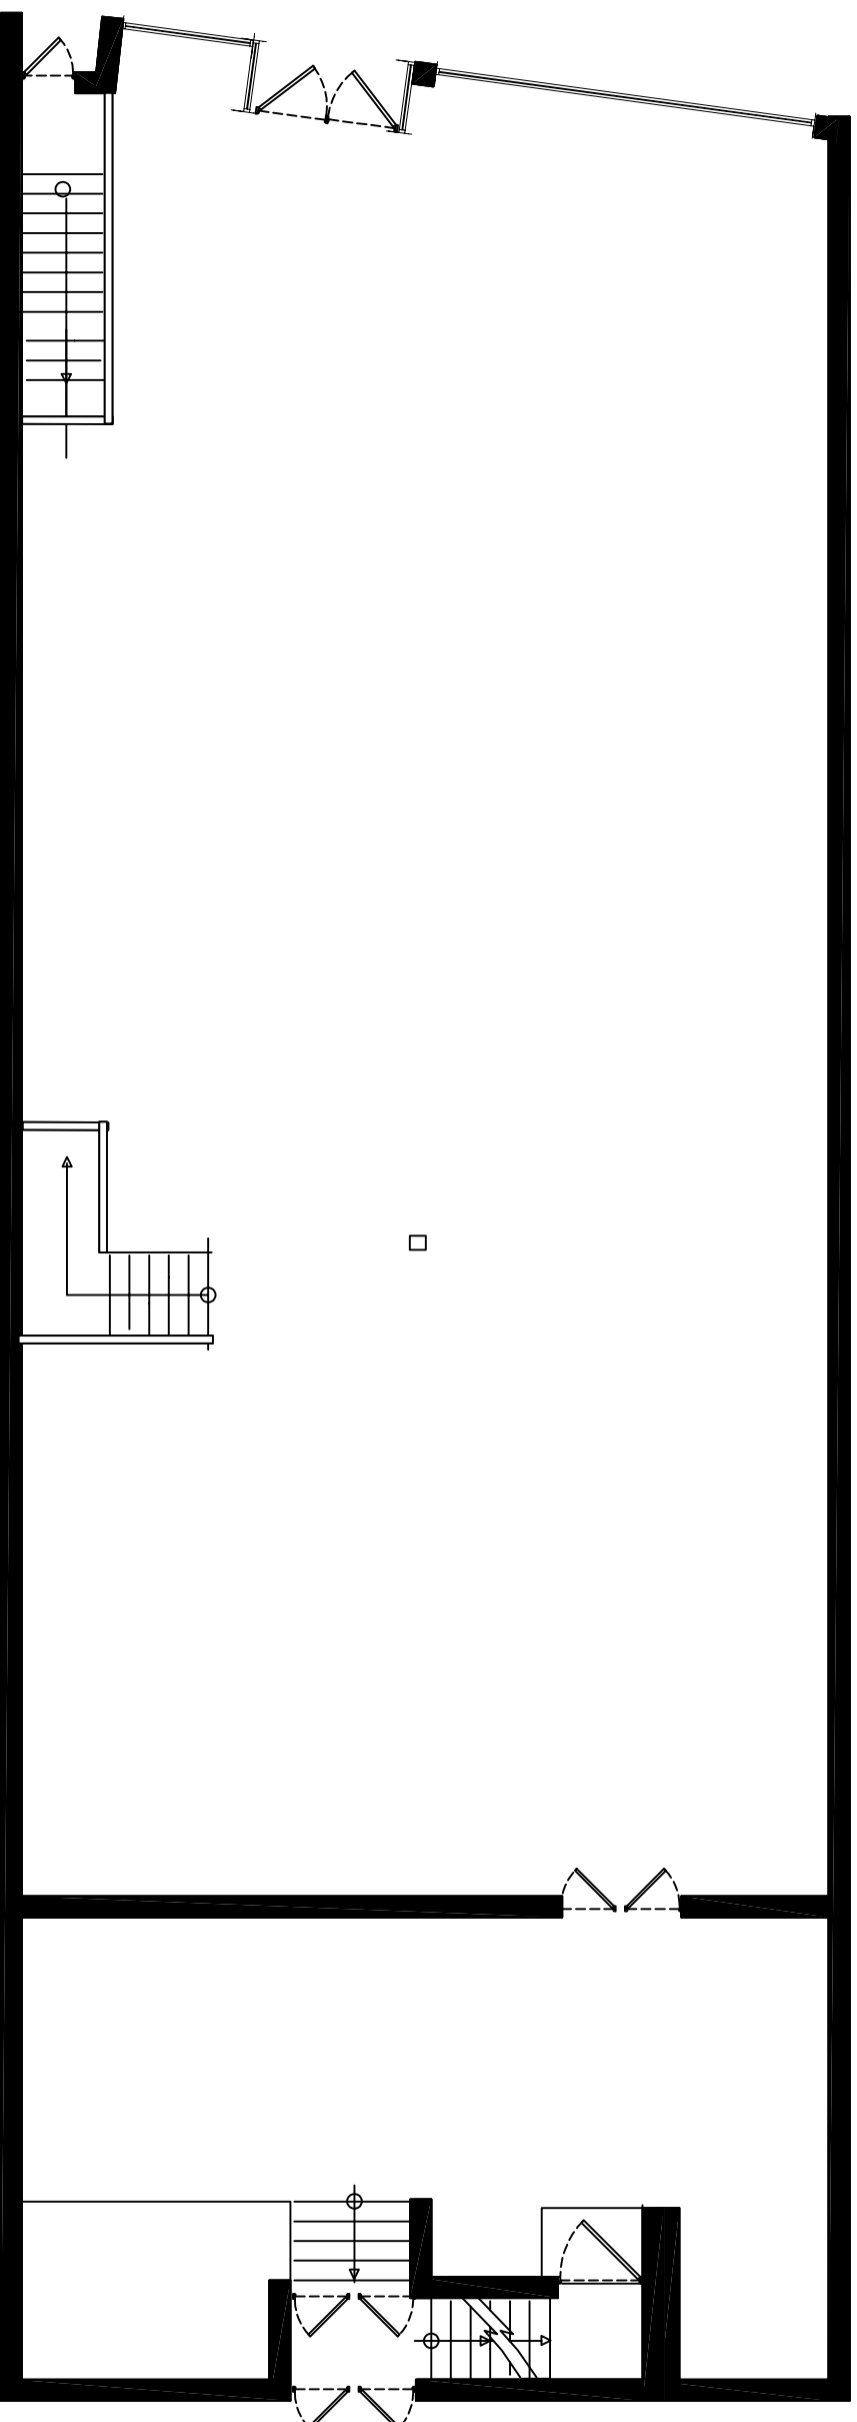

Project LEASE PLAN 158 - 160 HIGH STREET ORPINGTON, BR6 0LG		Client GORAYYA UK LTD		Date 10/2018	Cad Ref	Dm	Chkd	driftwood studio KENT tn9 SUSSEX bn2 T: 07740741544 E: giles@architectgiles.co.uk	
		Drawing GROUND FLOOR PLAN		Scale 1:100@A3				Rev	
				Drawing No 1111/PL02					