


This drawing is for planning purposes only

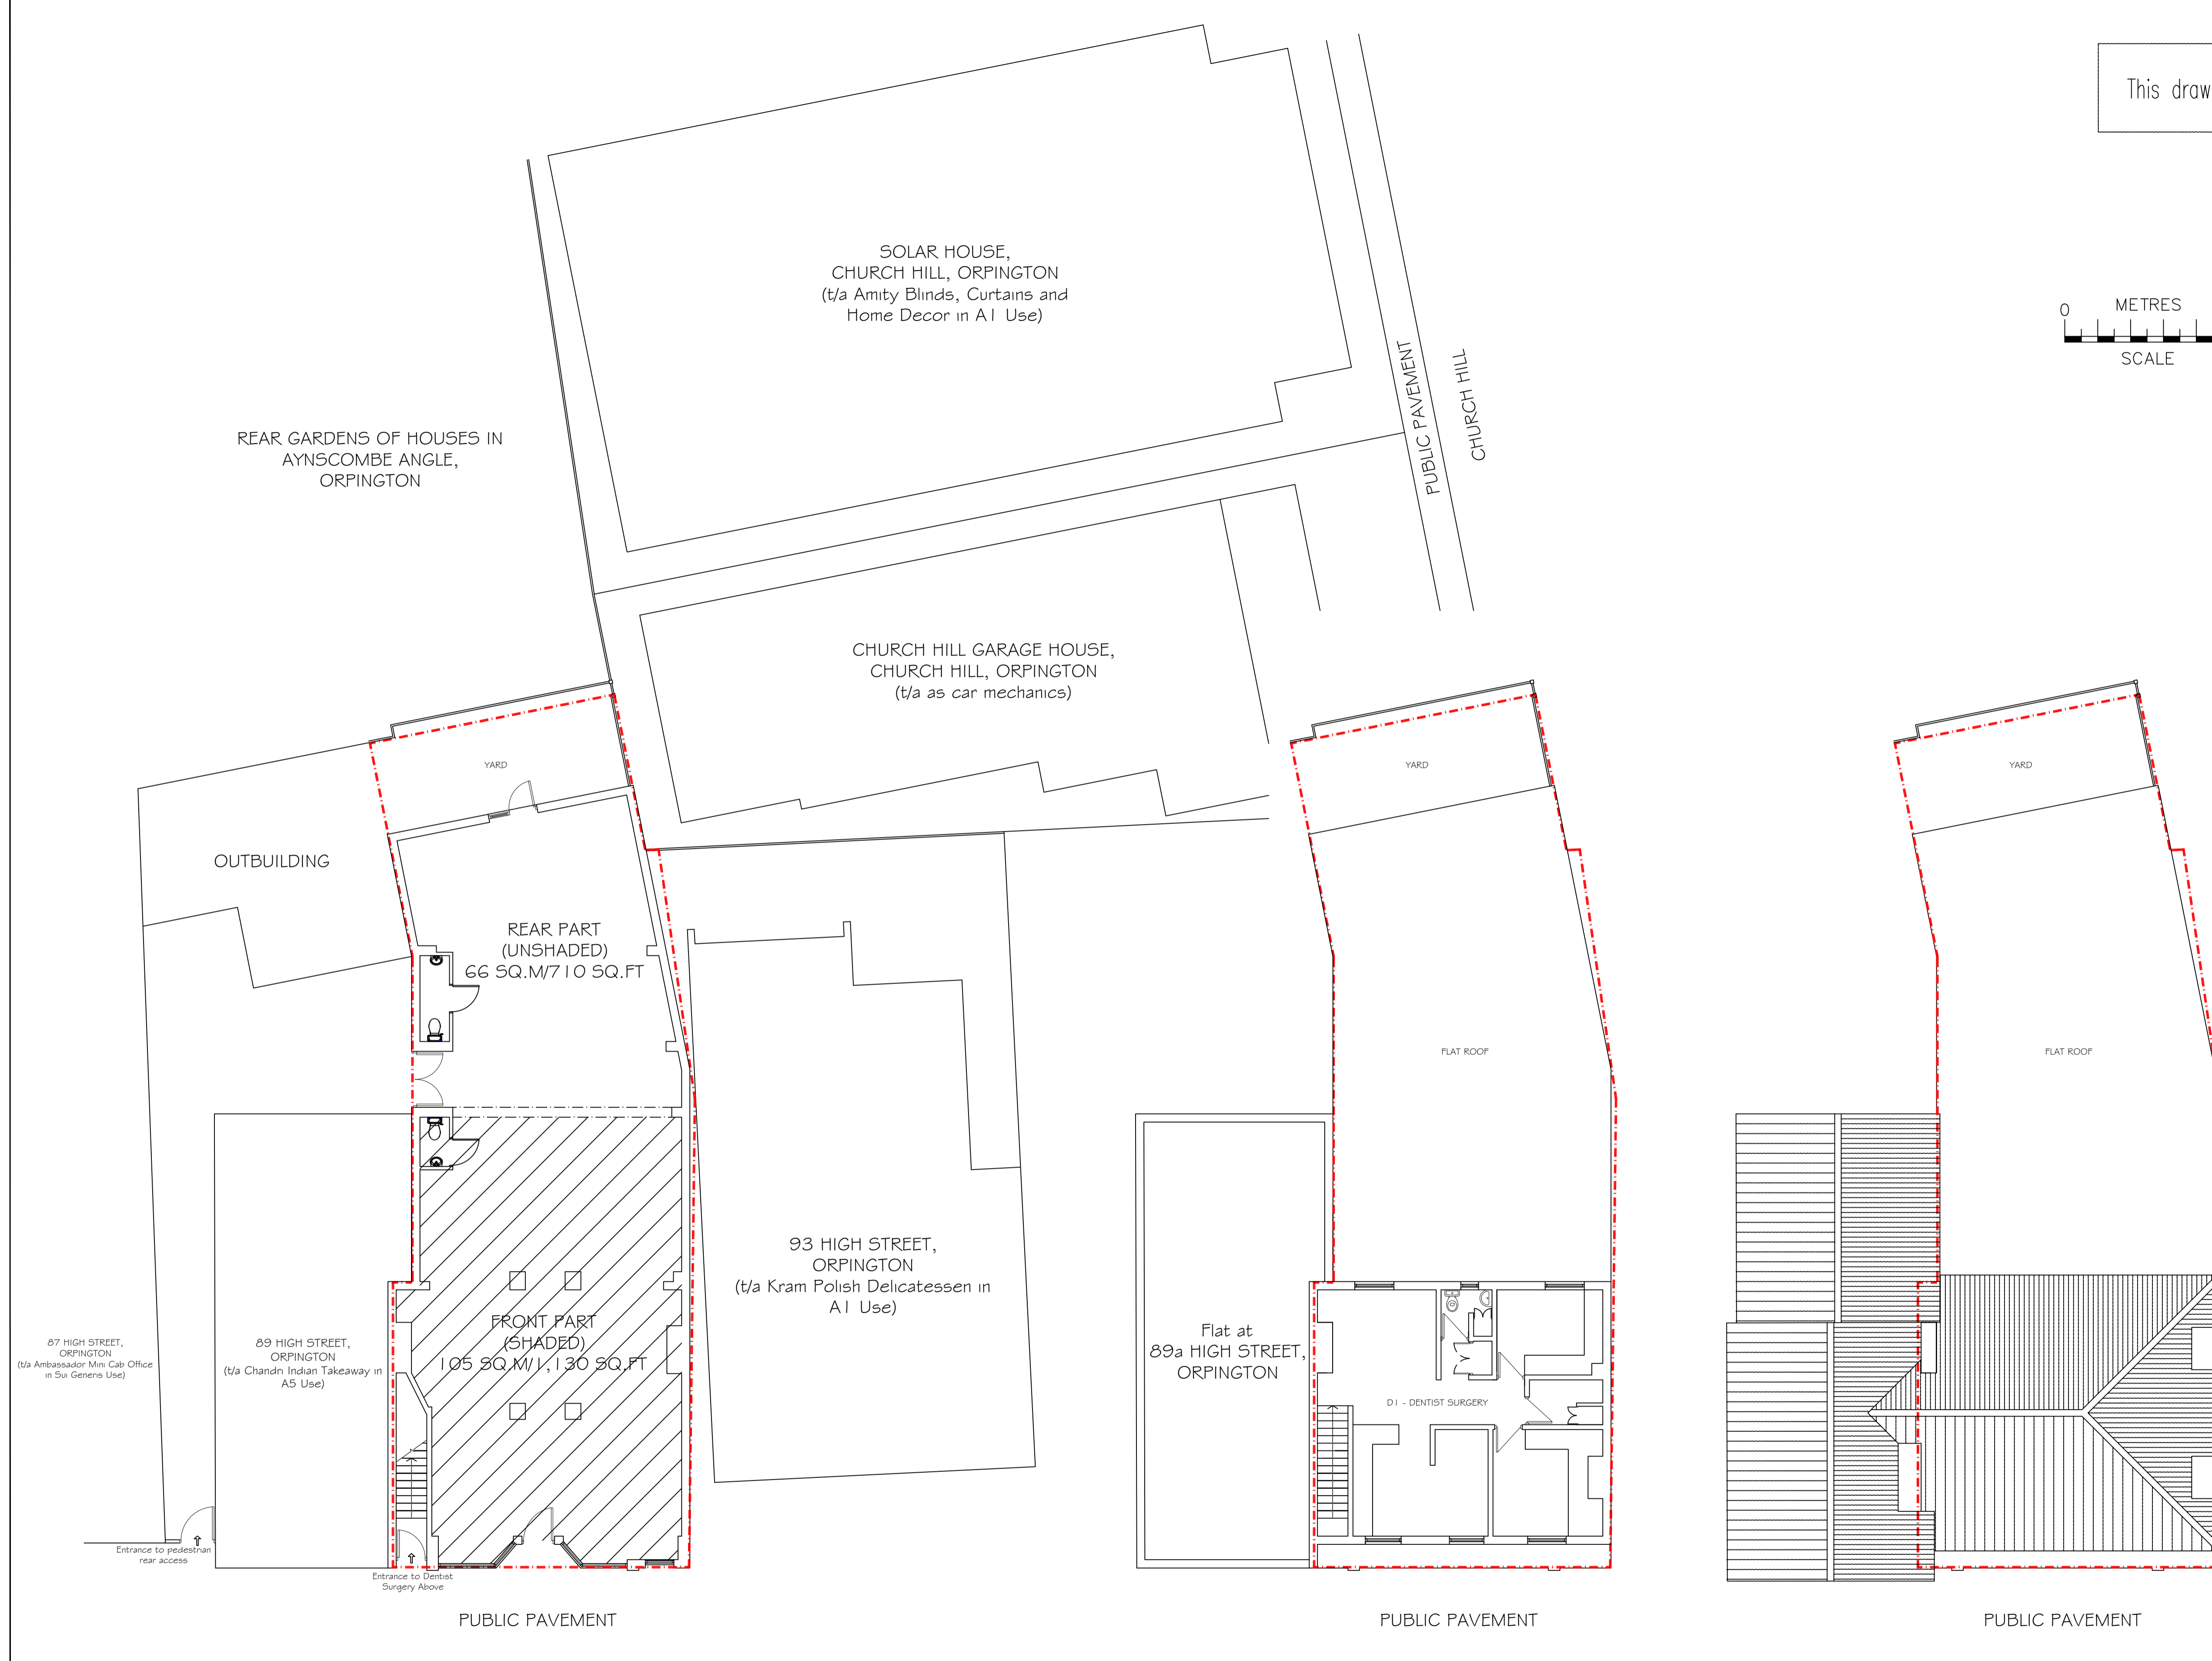

Existing Ground Floor/Site Block Plan (1:100)

Existing First Floor Plan (1:100)

Existing Roof Plan (1:100)

REVISION	DESCRIPTION	DATE

CLIENT  
Fastgrow Investments Ltd

JOB  
91 High Street, Orpington, Kent BR6 0LF

TITLE  
Existing Floor Plans

**FNH Property Services**

Hillside  
London Road  
West Kingsdown  
Sevenoaks  
TN15 6EX

Tel: 07949 928 170  
Email: fethi.husejin@outlook.com

SCALE	D	C	DATE
1:100 @ A1	FH	FH	March 2019

JOB NO.	DRAWING No.	REVISION
190328	01	