
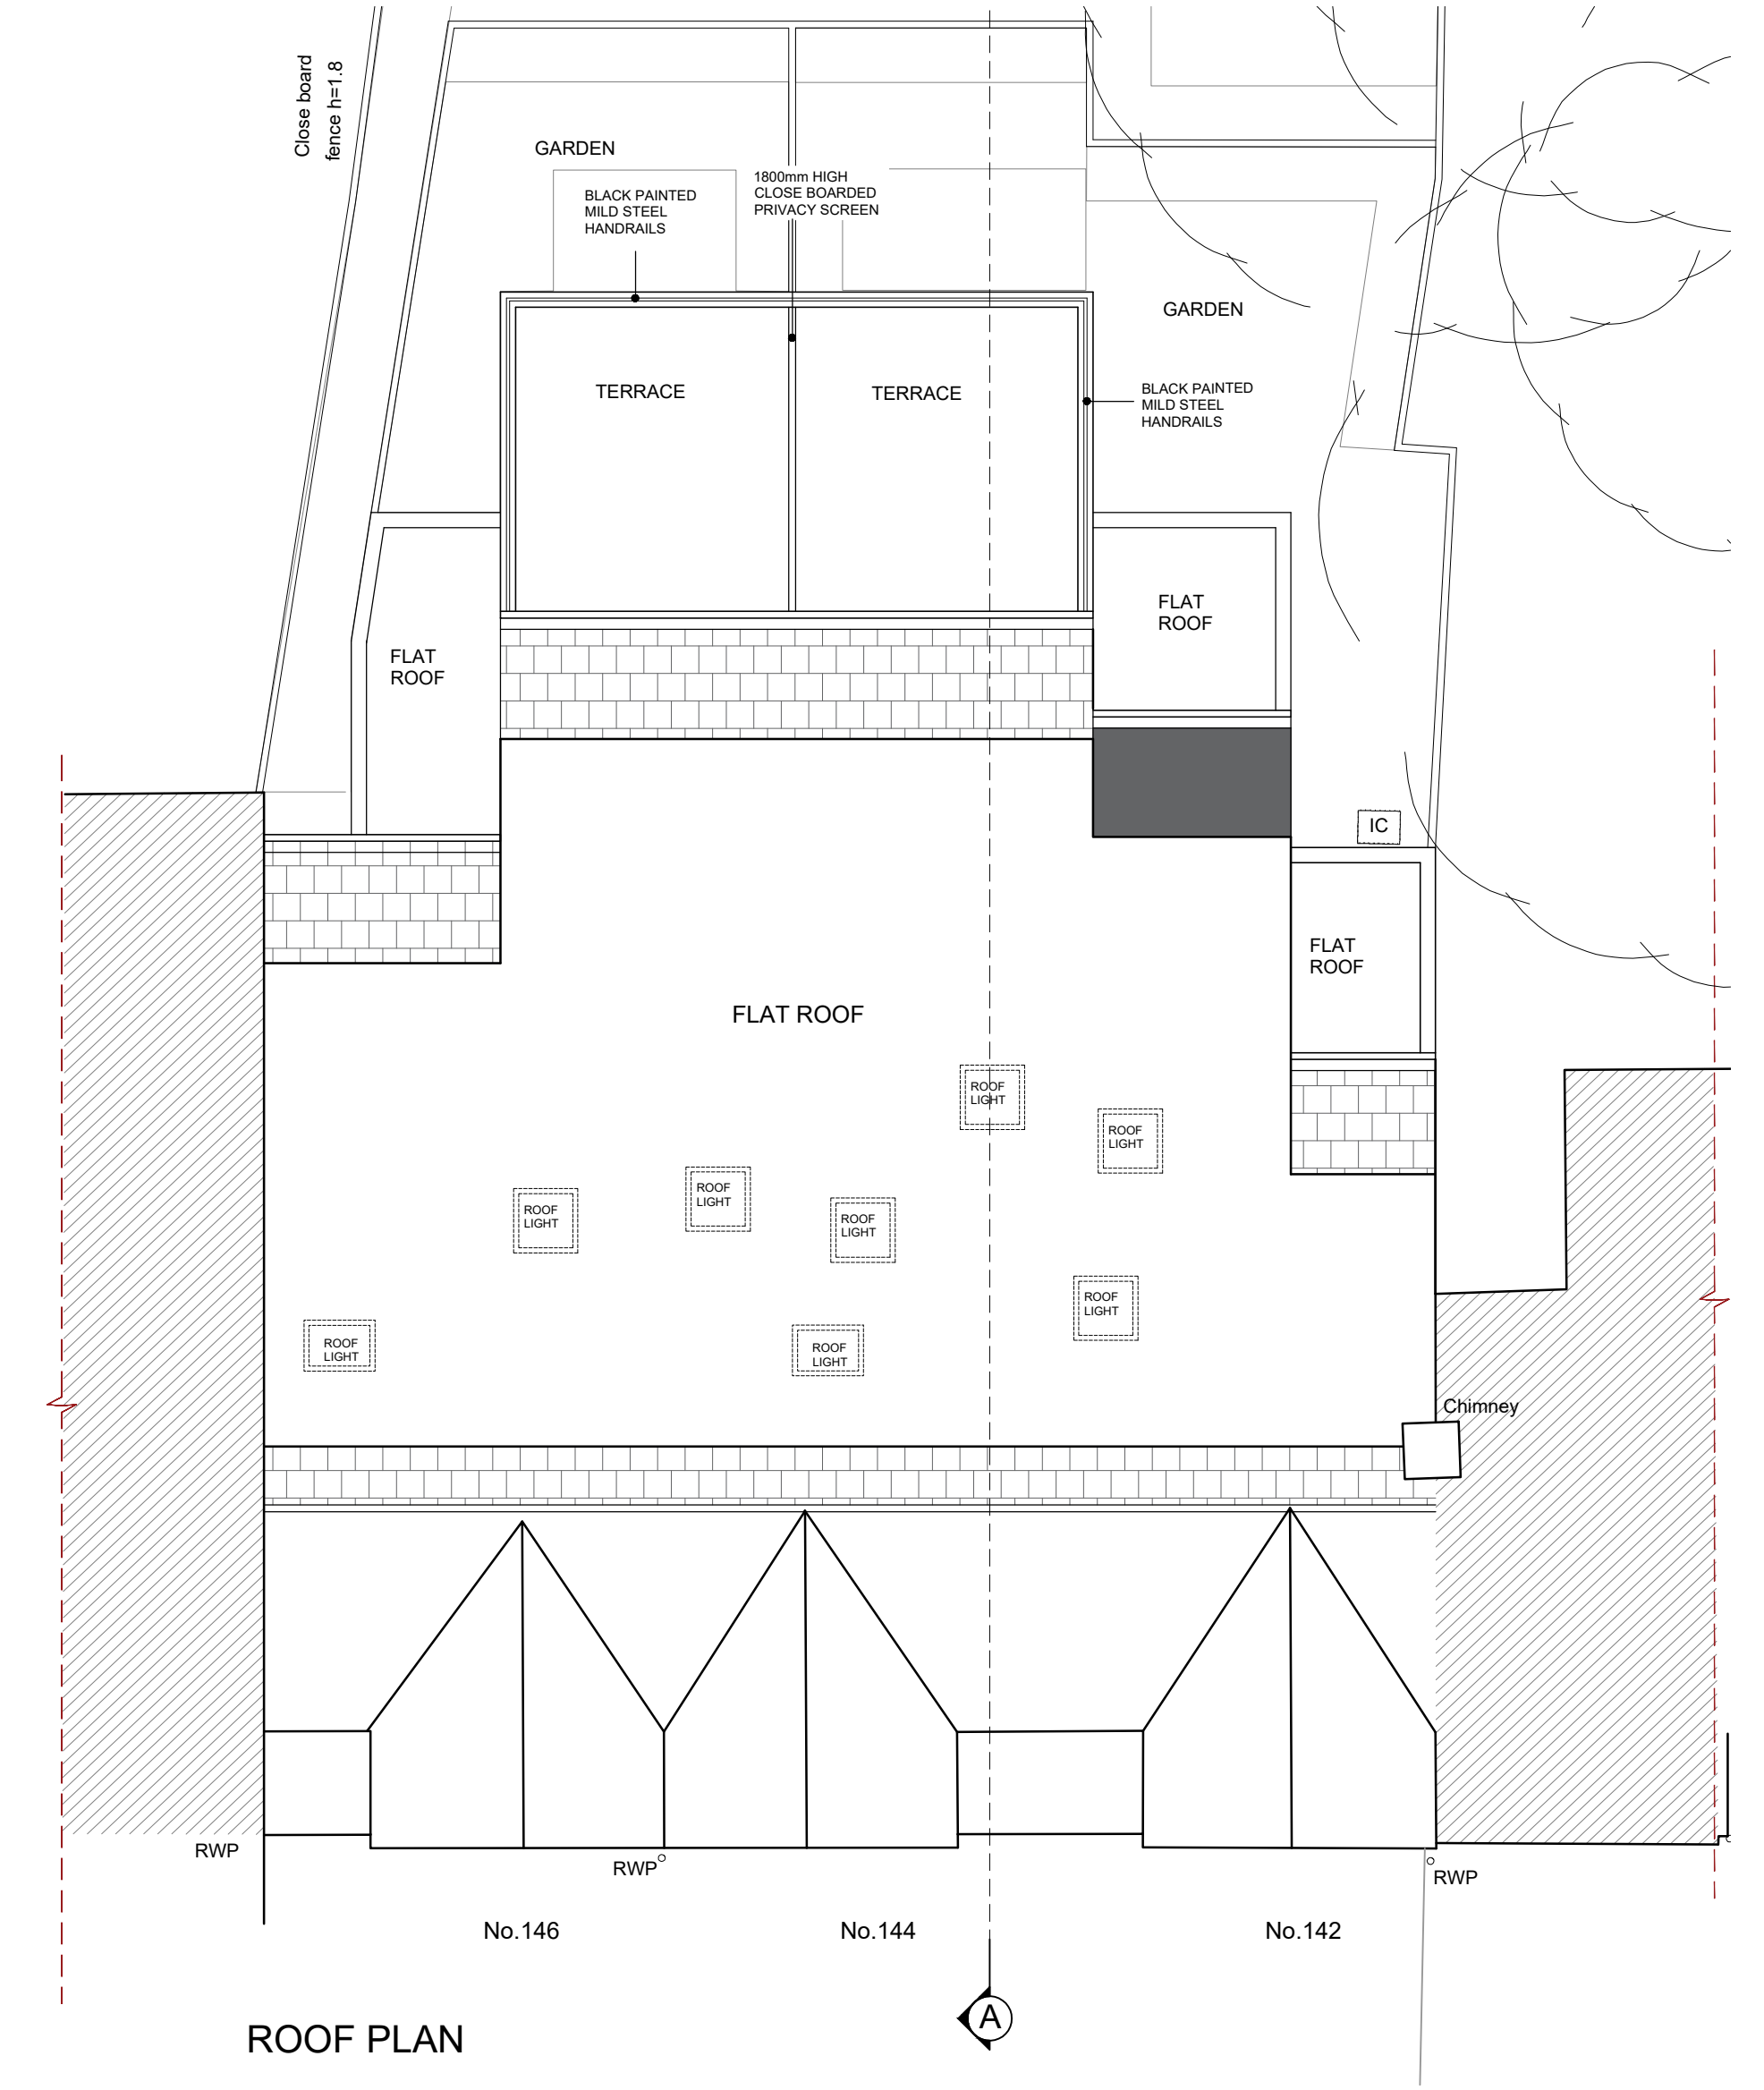
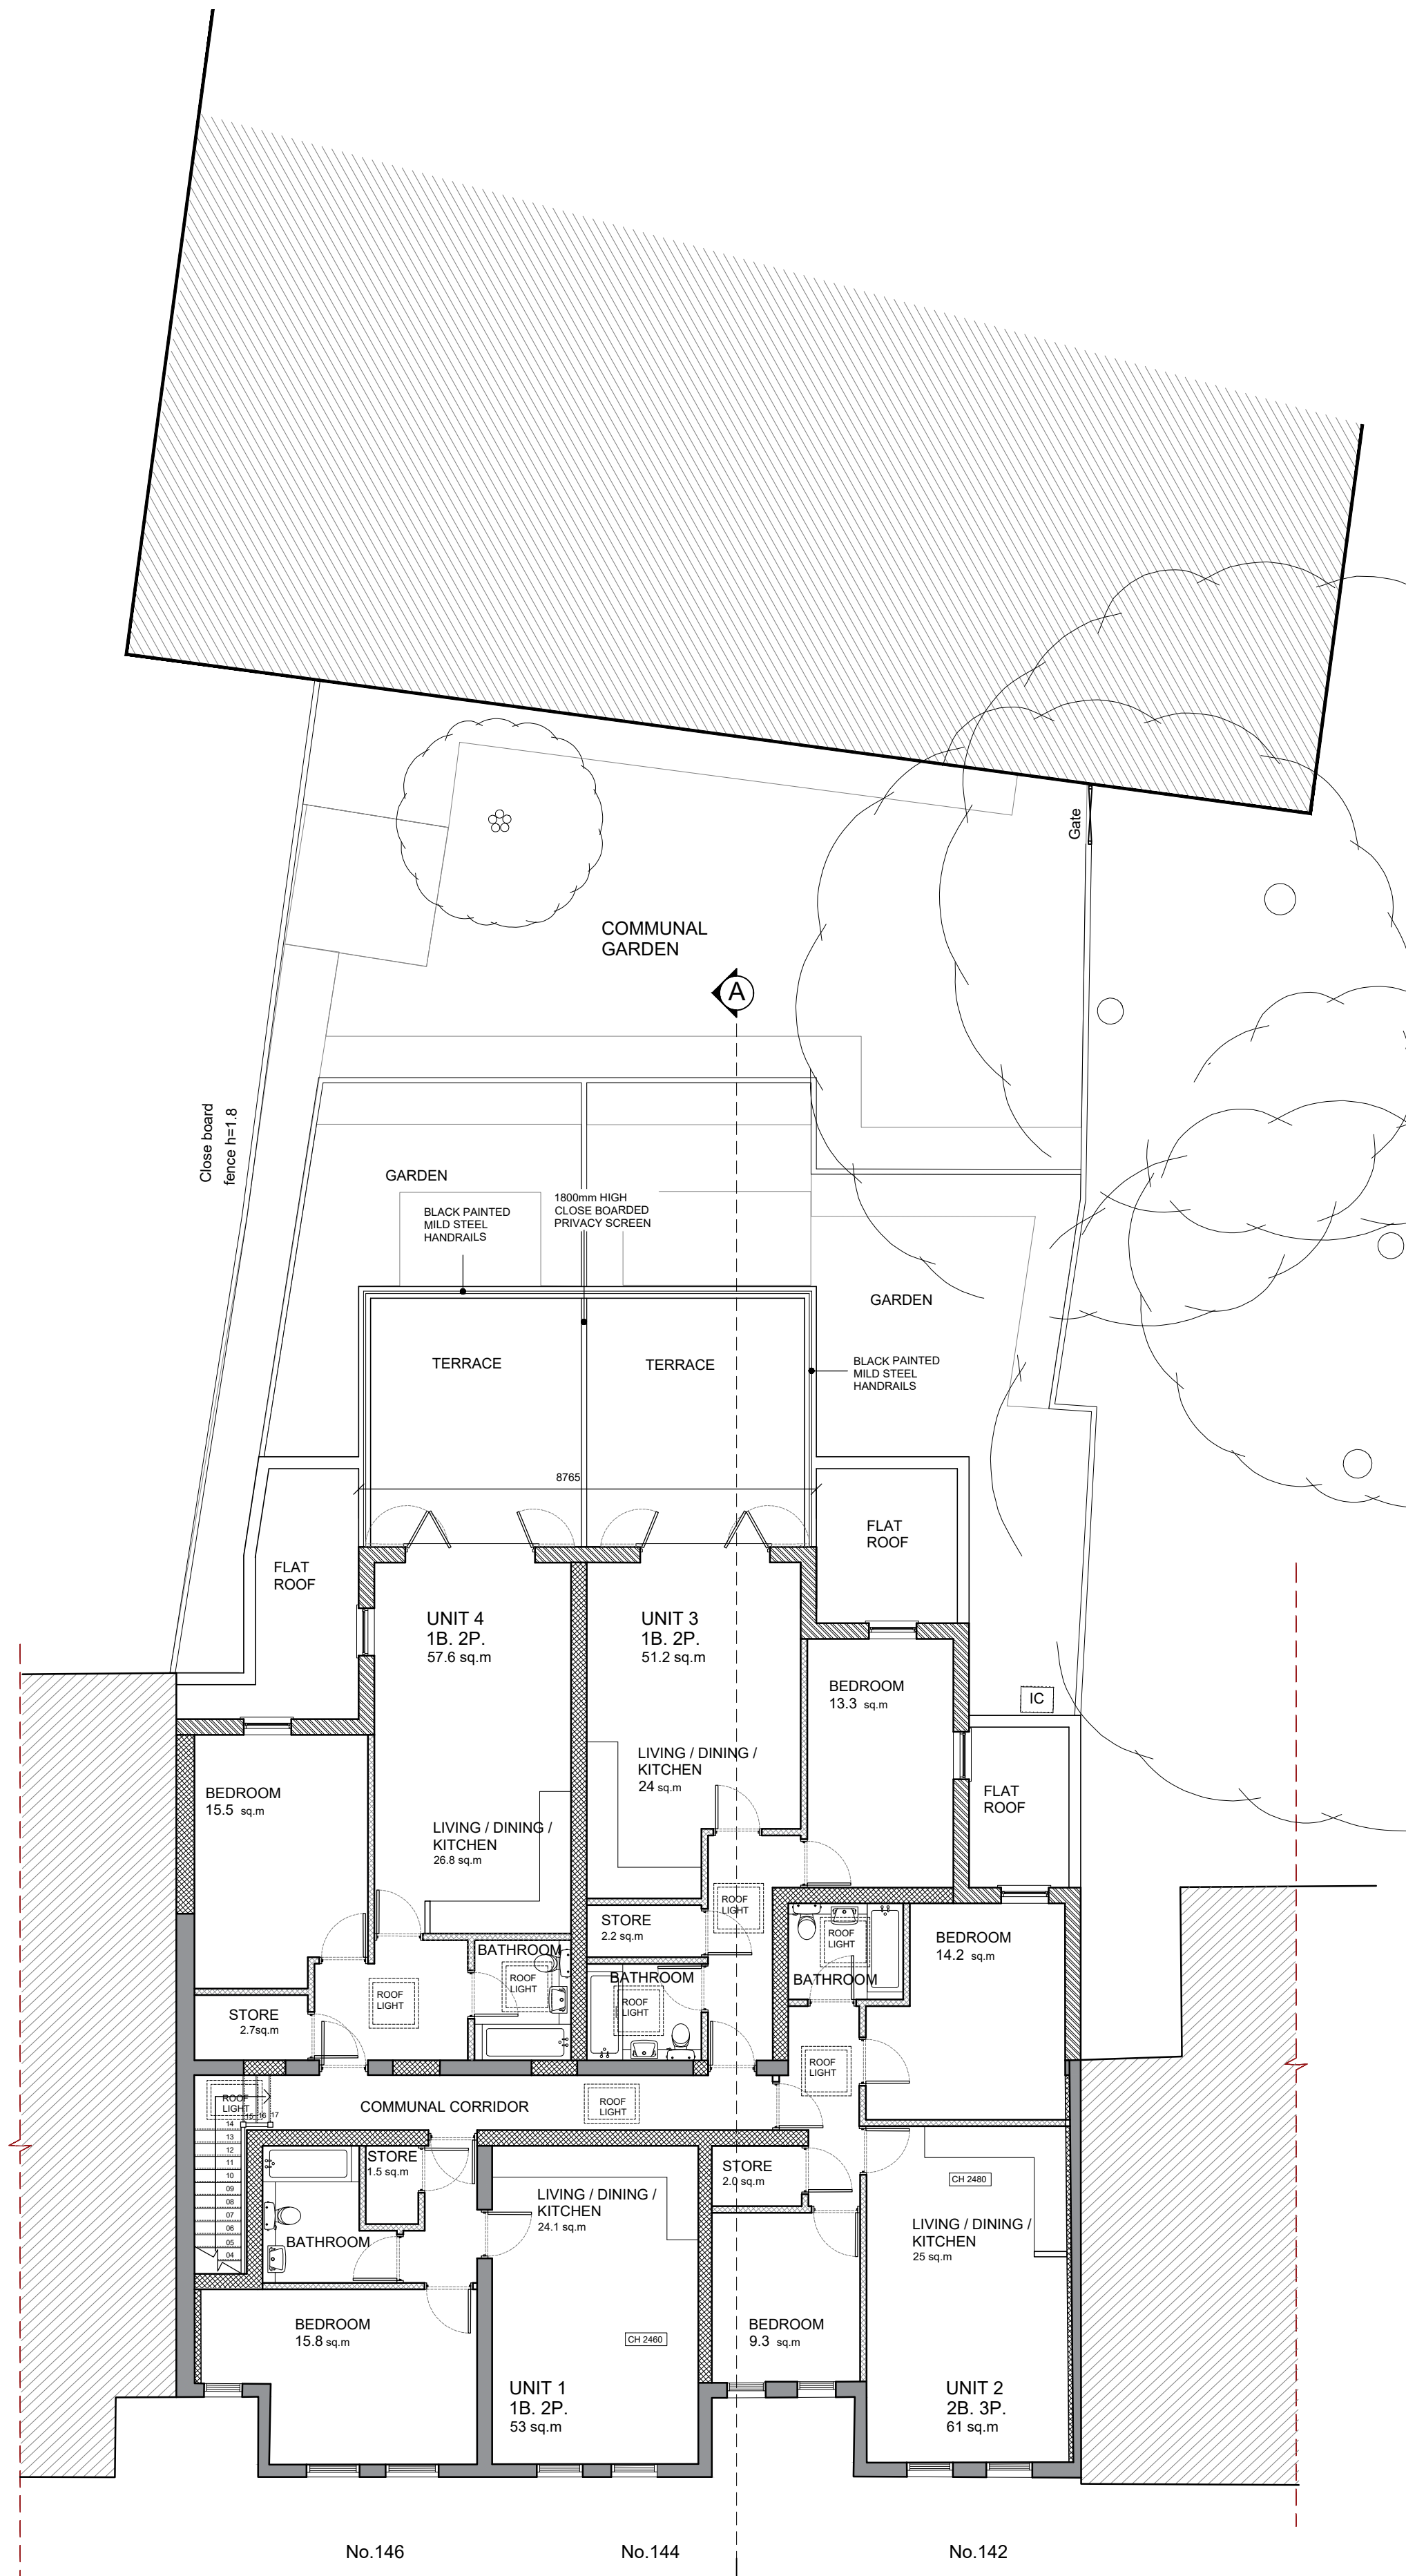


NOTES:
 - Do not scale from this drawing other than for Planning Purposes. Figured dimensions to be worked to in all cases.
 - The contractor is responsible for checking dimensions, tolerances and references.
 - Any discrepancy to be verified with the Architect before proceeding with the works.

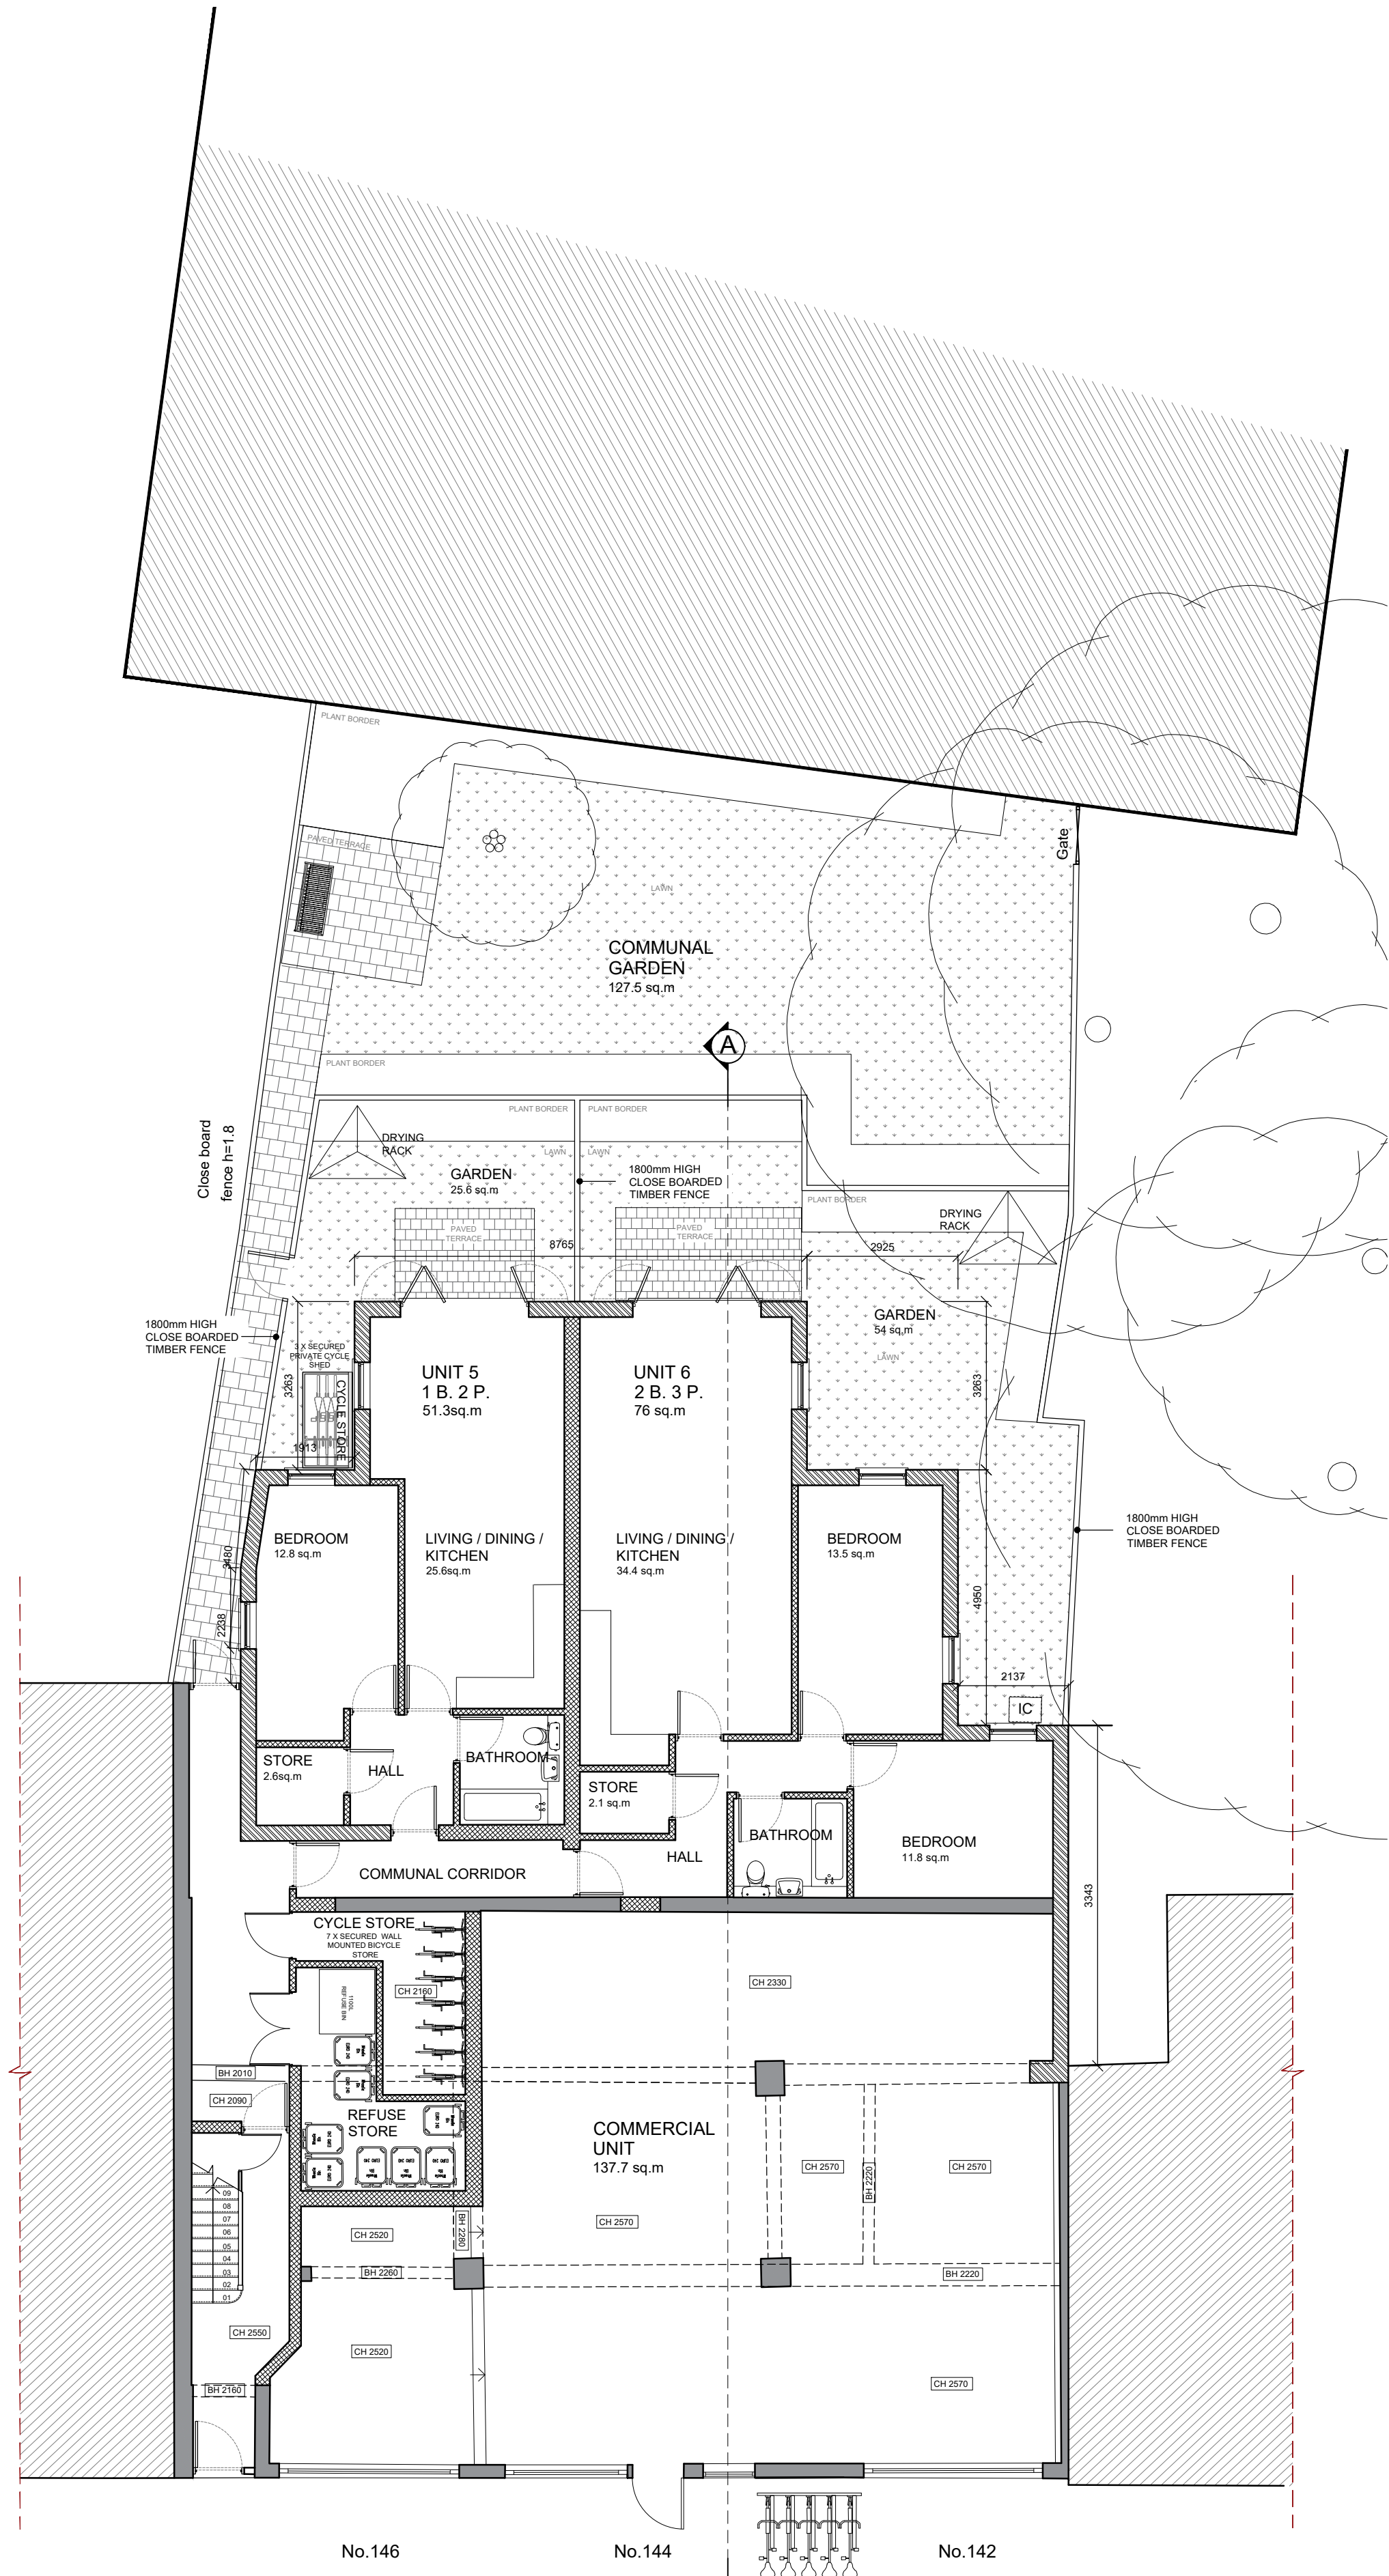


RUSSELL + MAY
 ASSOCIATES
 ARCHITECTURE AND PLANNING
 86 BLACKHEATH ROAD, GREENWICH, LONDON,
 SE10 8DA. TEL. 0208 320 0990 FAX. 0208 320 0991

PROPOSED
 GROUND AND FIRST FLOOR
 AND ROOF PLANS

142 - 146 STATION ROAD
 SIDCUP
 KENT
 DA15 7AB

PAGE SIZE : A1
 SCALE : 1:100
 DATE : 11.07.19
 DRAWN BY : mc
 CHECK BY : P.R.

Dwg. No:
1383/10

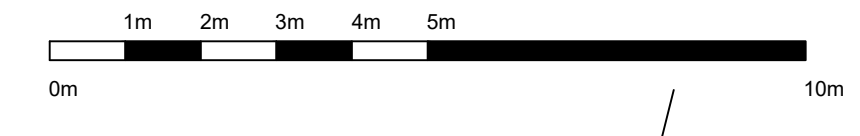

SCALE: 1:100