




First Floor Plan

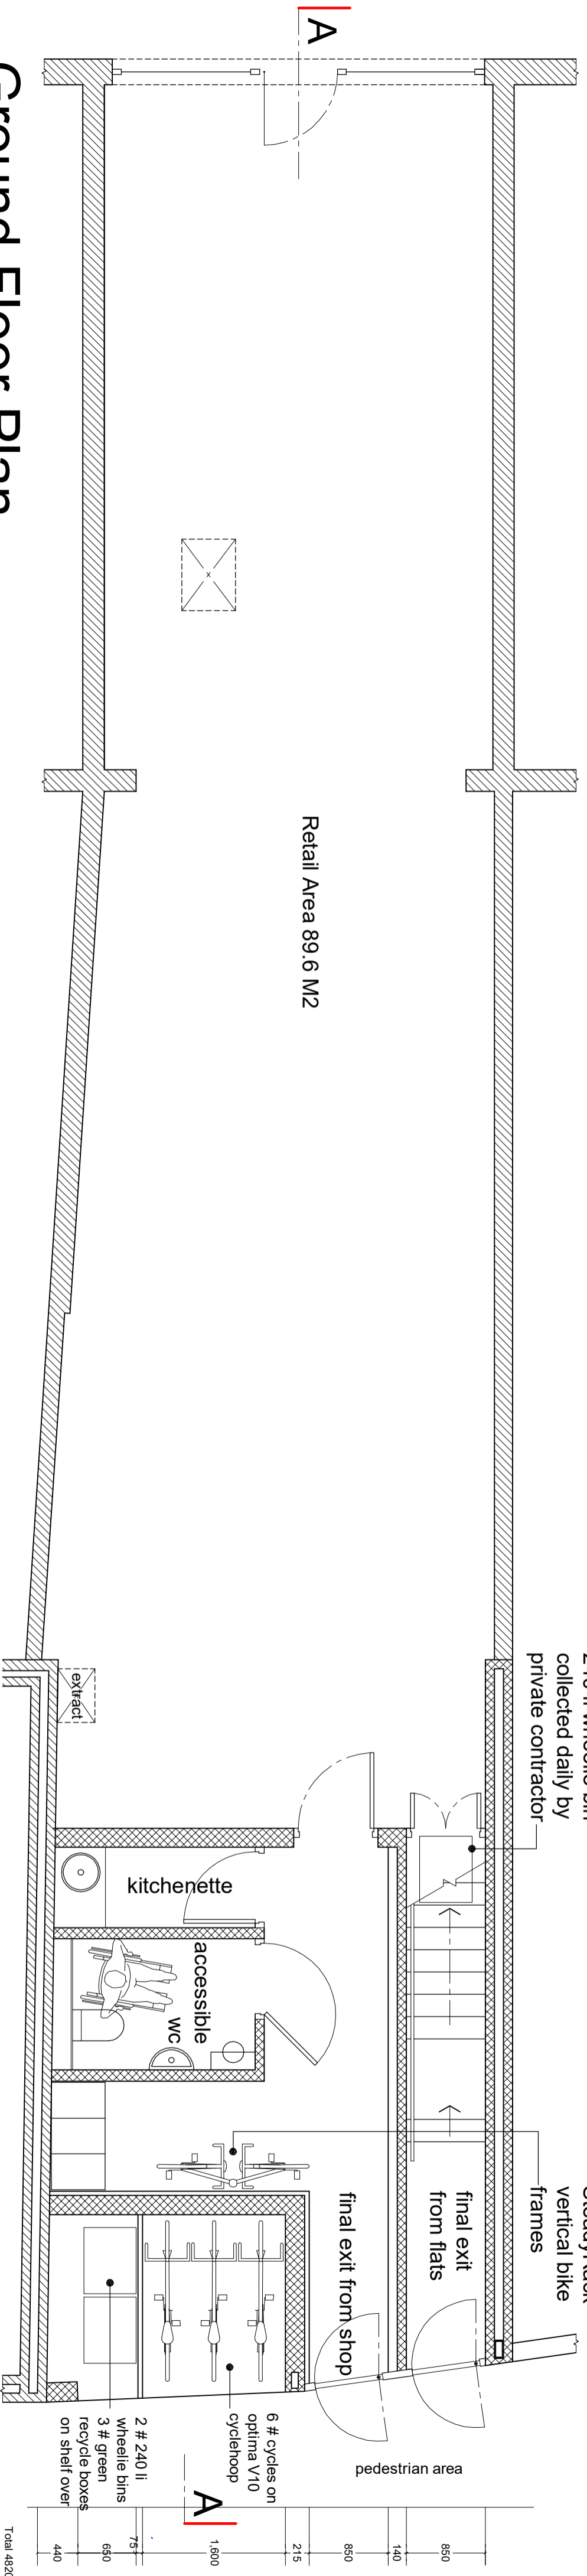

Ground Floor Plan

 

31/01/19 A Areas highlighted in red to indicate proposed alterations to approved drawings
 Modifications

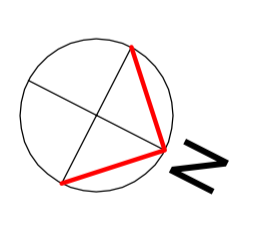

Drawing No: **181012/02A**
 Scale: 1:50 @ A2, 1:70.6 @ A3
 Date: 01/12/2018
 Client: Mrs A. Faulkner
 Project: 189 Rye Lane, Peckham, London SE15 4TP

Description: **PROPOSED GROUND & FIRST FLOOR PLANS**
 Figured dimensions are to be followed in preference to dimensions called from drawing. All dimensions to be checked on site by the contractors and said dimensions to be their responsibility. Drawing errors and omissions to be reported to the designer.

Roger Lieberg
 CHARTERED DESIGNERS
 112 Hestings Road
 Bromley
 Kent BR2 8NJ
 Telephone: 020 5462 7438
 Mobile: 07766 404 389
 E-mail: roger@lieberg.co.uk

850	850	140	140	850	215	1,600
75	650	440	440			
Total: 4820						