



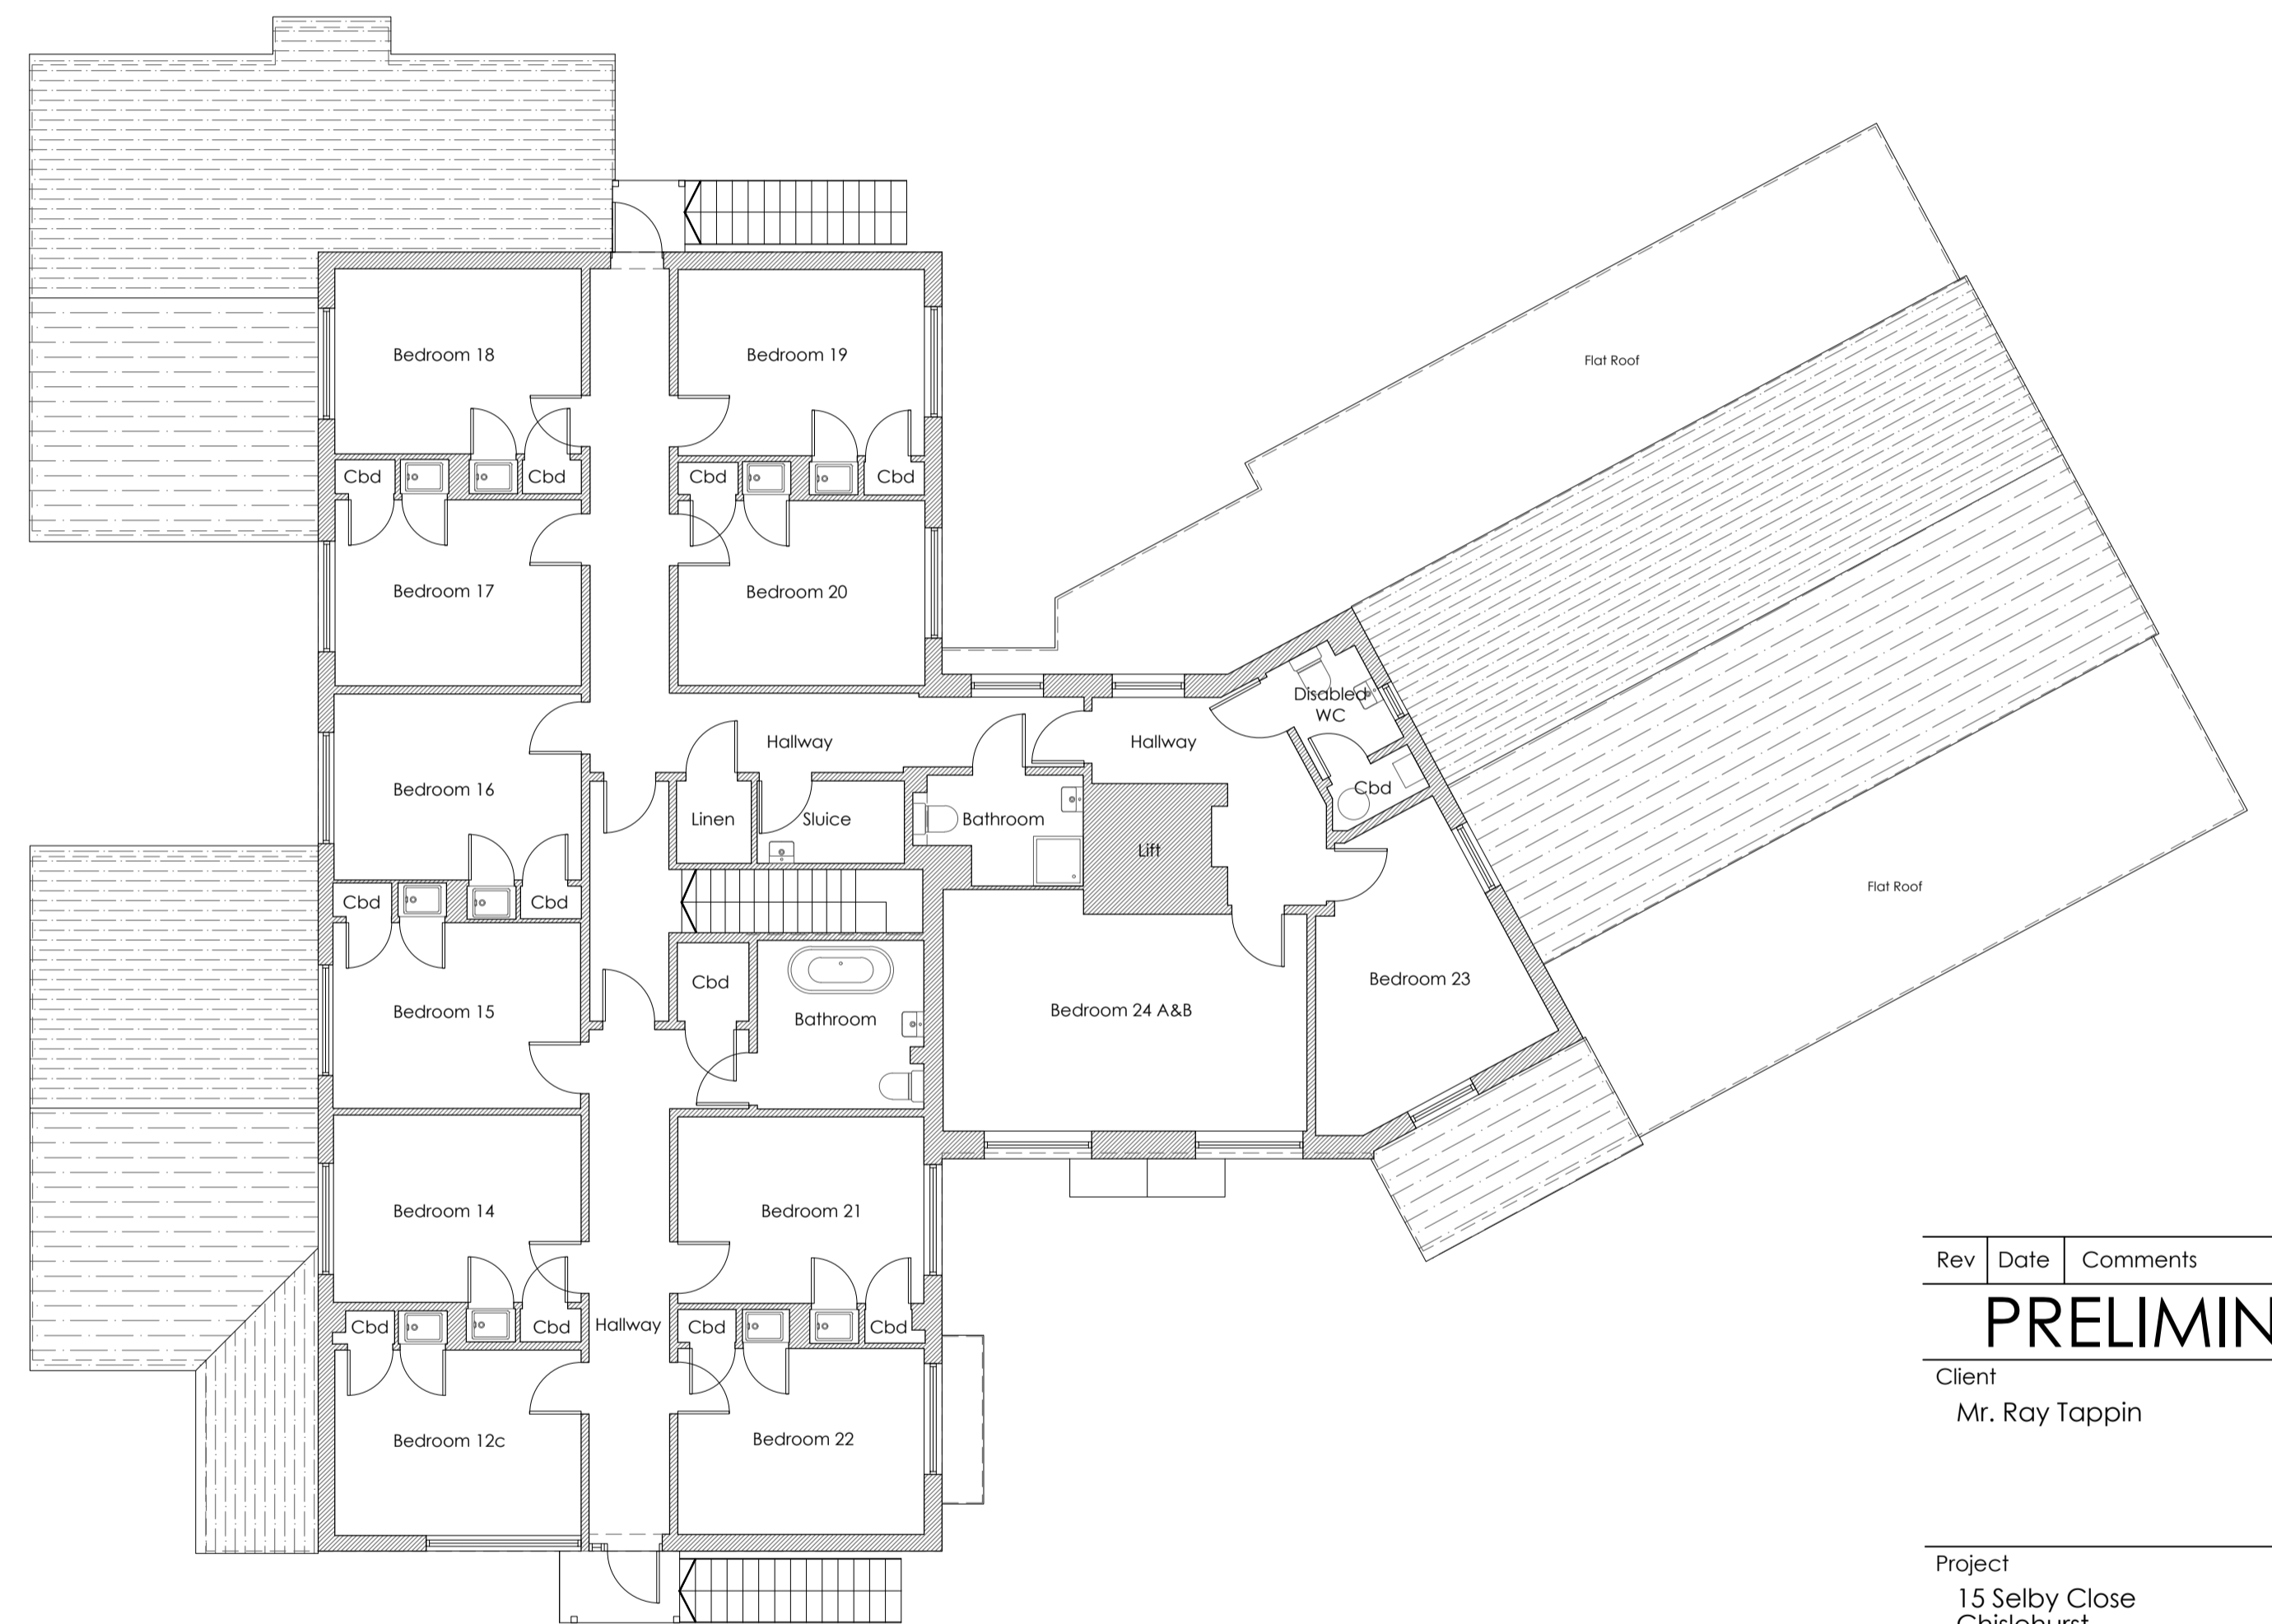

Existing Ground Floor Plan
Scale 1:100

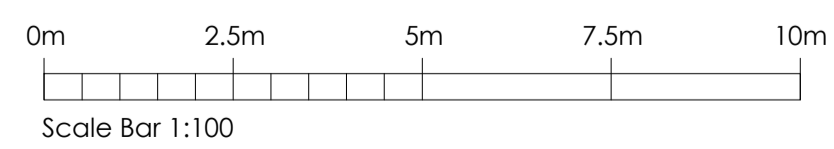

Existing First Floor Plan
Scale 1:100

Rev	Date	Comments
-----	------	----------

PRELIMINARY

Client
Mr. Ray Tappin

Project
15 Selby Close
Chislehurst
BR7 5RU

Title
Existing Floor Plans

Project No.	Date
-------------	------

7668 May 2021

Drawing No.	Revision
-------------	----------

7668-SK-01

Scale	Drawn	DA
-------	-------	----

As shown @ A1

Check	RR
-------	----

offset
architects



Nepicor House, London Road,
Wrotham Heath, Kent, TN15 7RS
phone: 01732 753333
fax: 01732 753334
info@offsetarchitects.co.uk
www.offsetarchitects.co.uk