




Existing Roof Plan  
Scale 1:50 A1

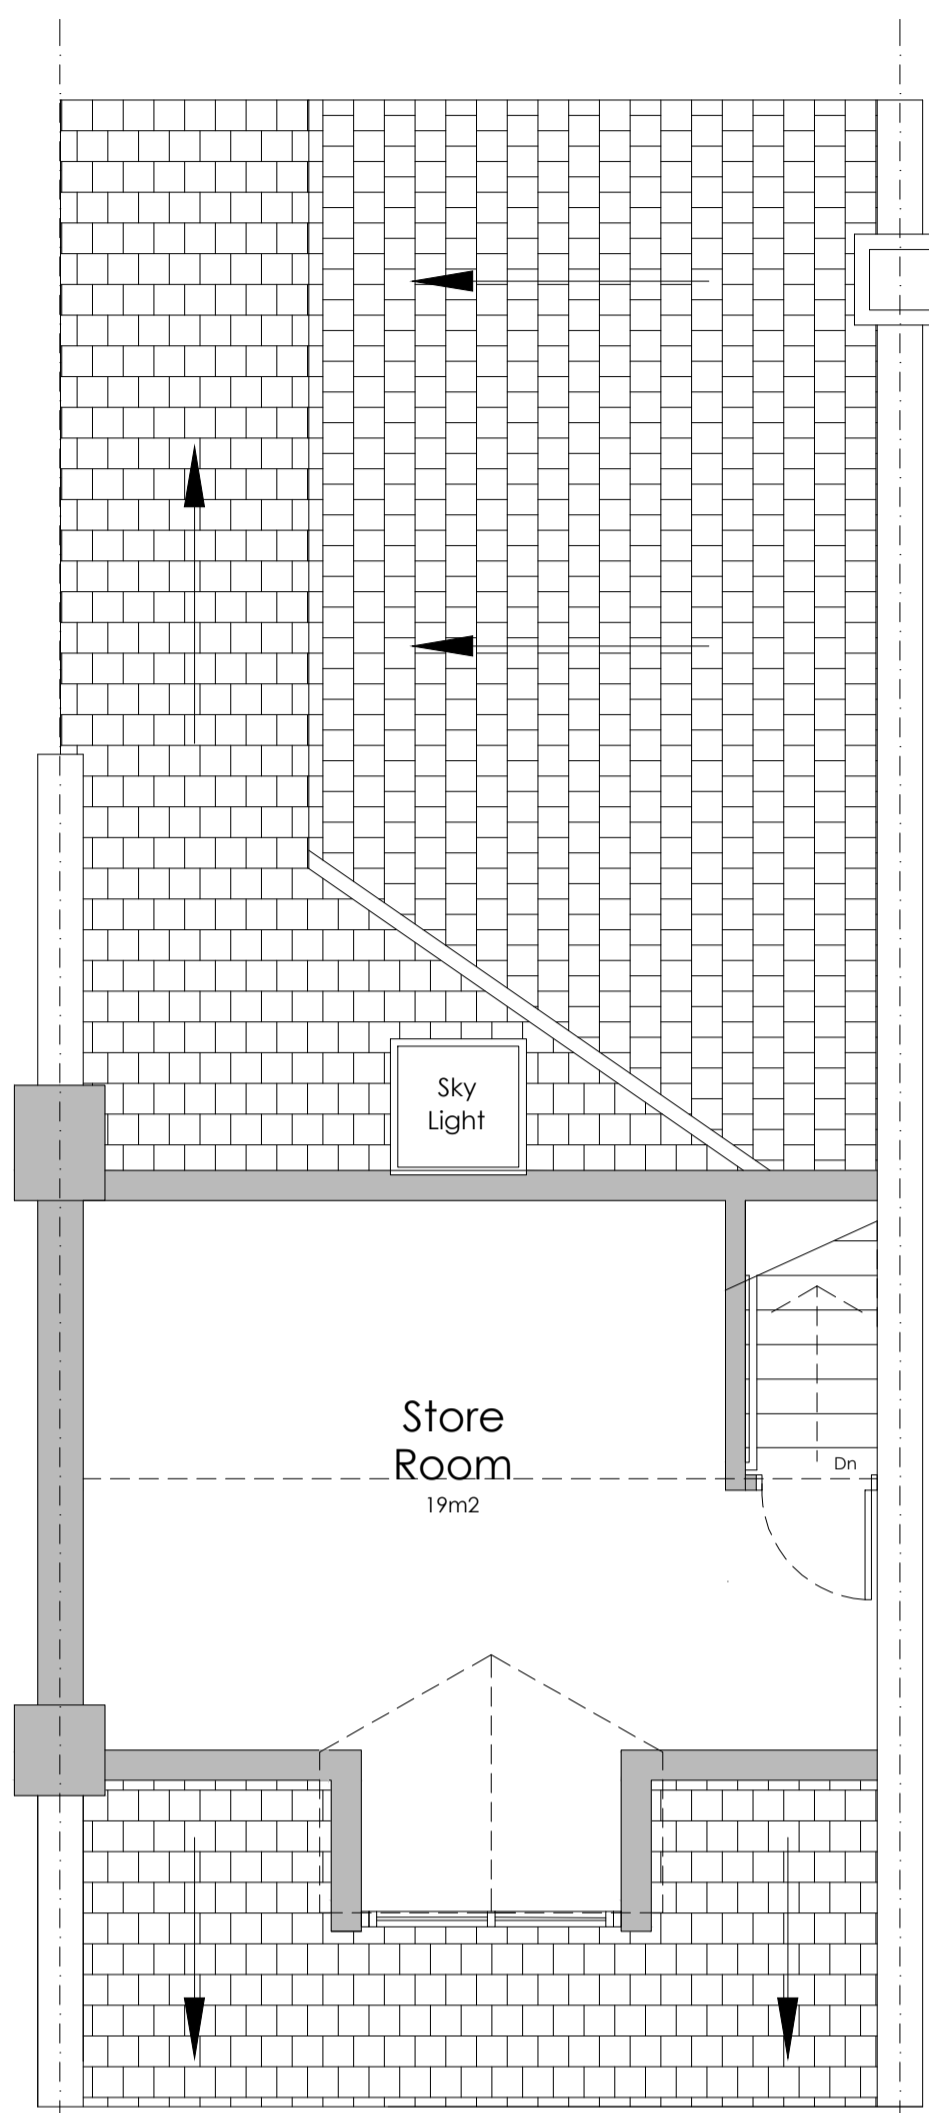


Existing Loft Floor Layout  
Scale 1:50 A1

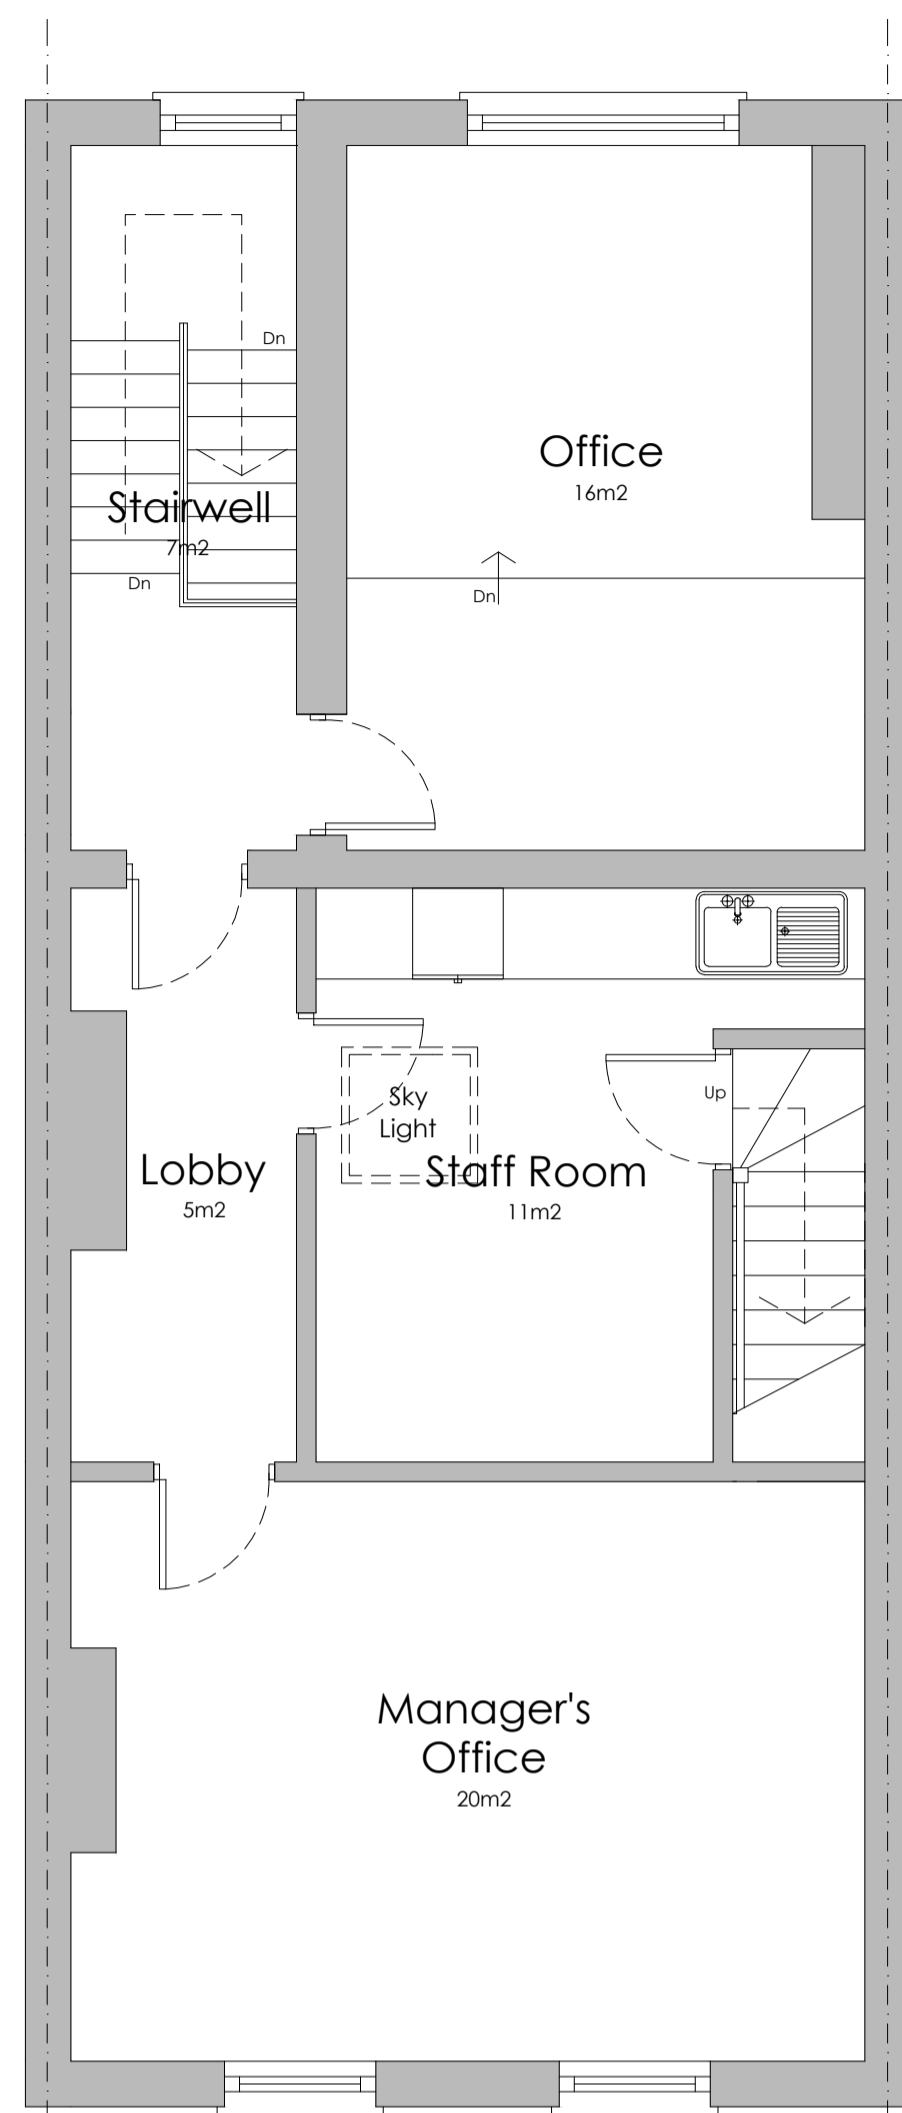


Existing First Floor Layout  
Scale 1:50 A1

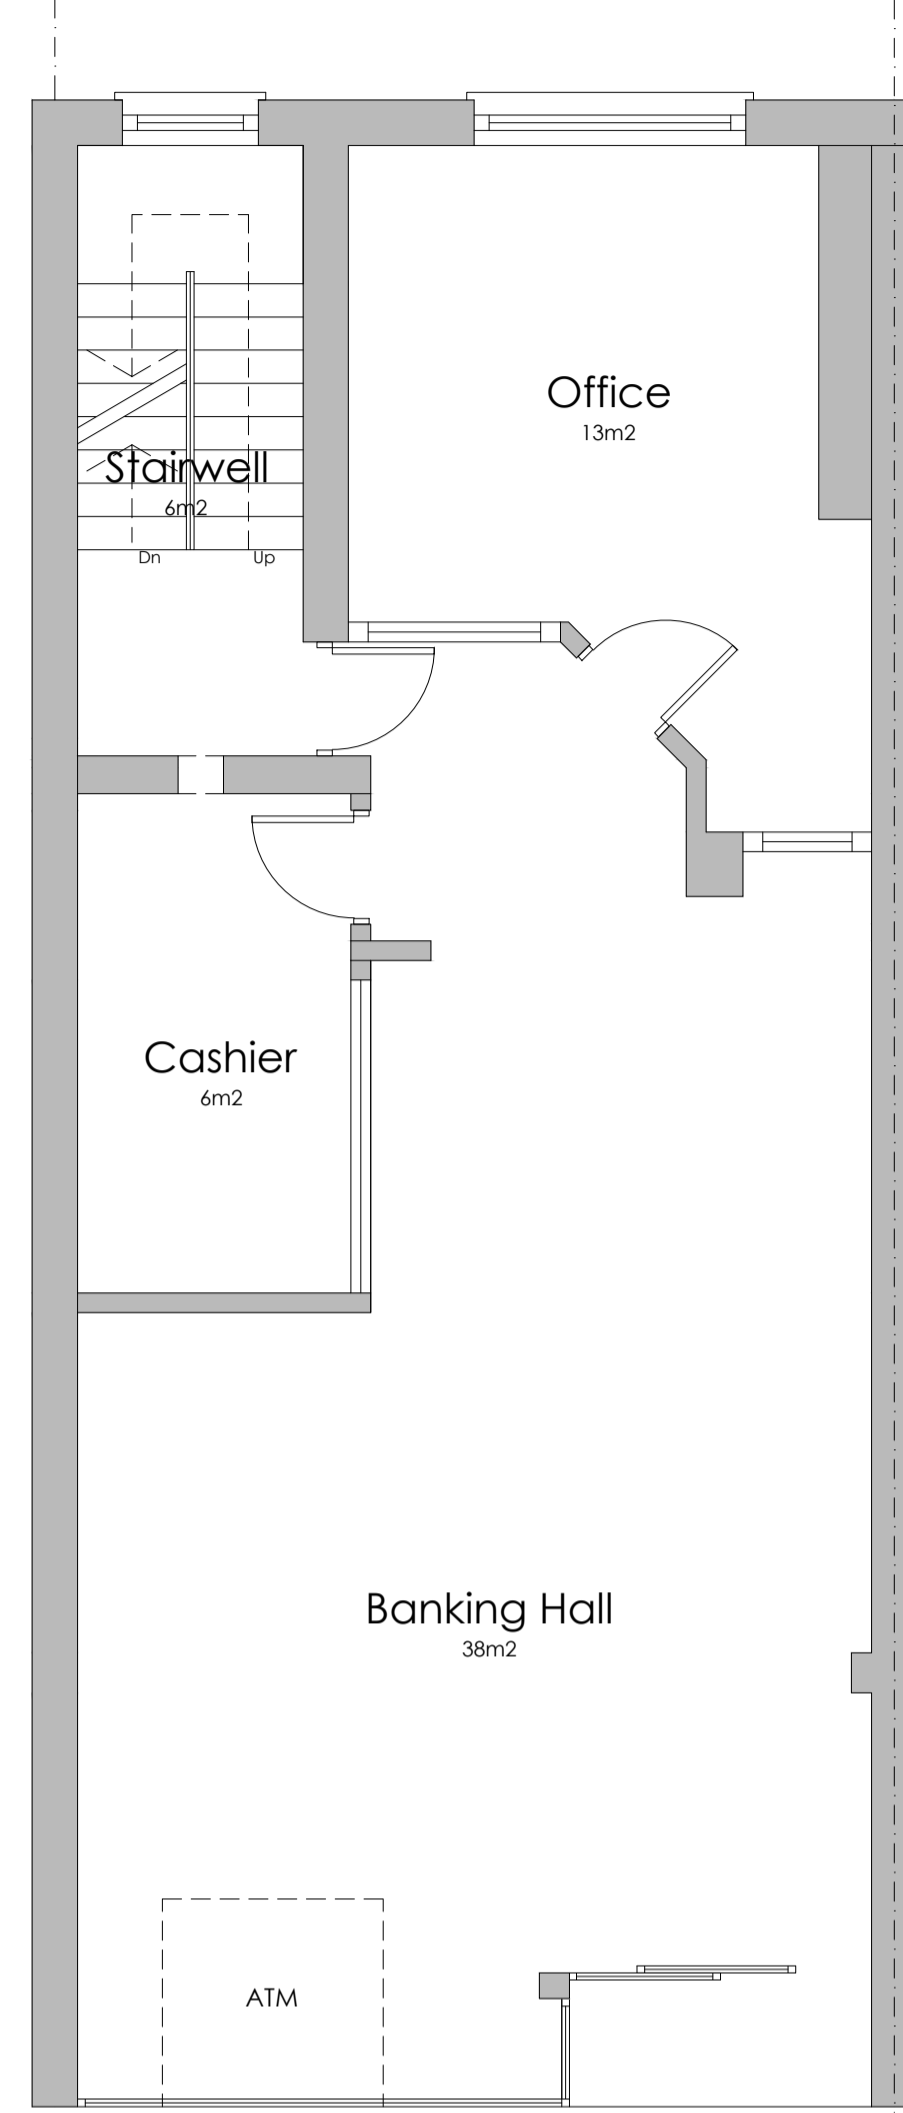


Existing Ground Floor Layout  
Scale 1:50 A1

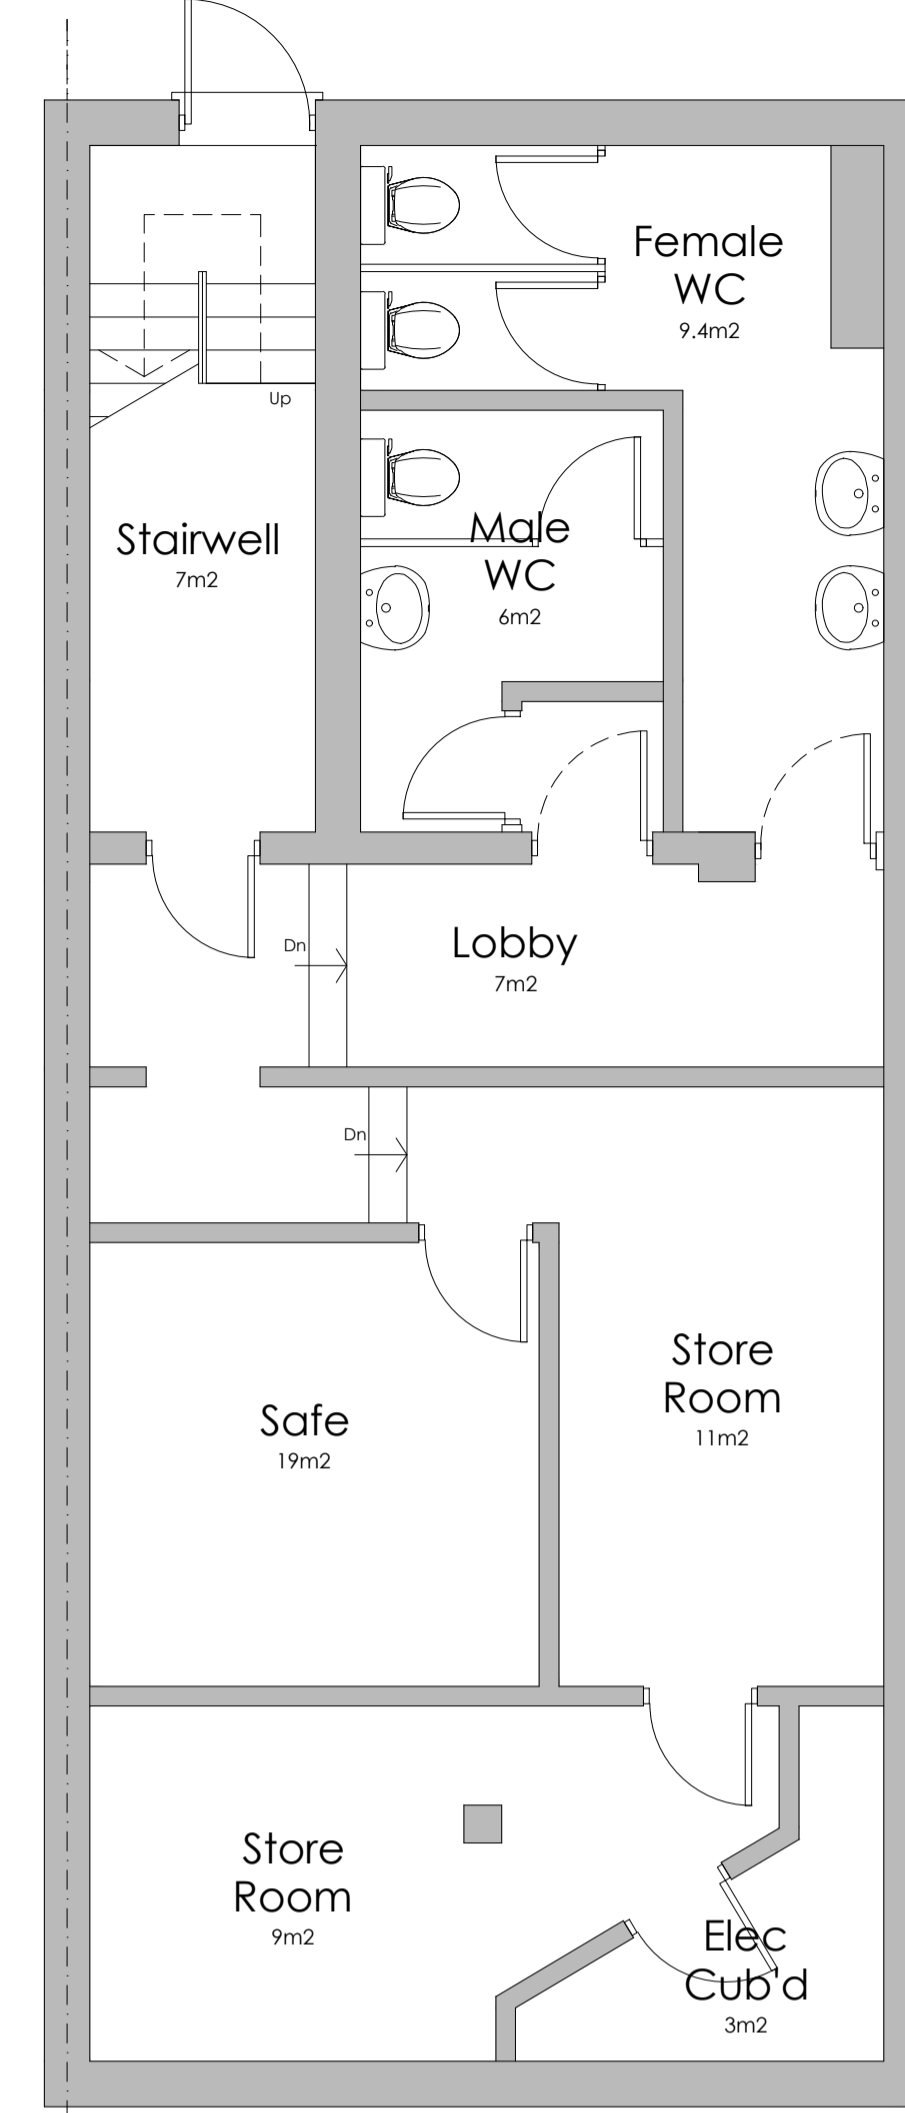

Existing Basement Floor Layout  
Scale 1:50 A1

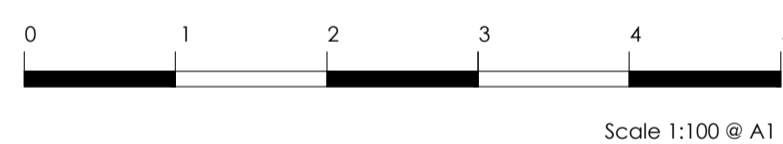


Scale 1:100 @ A1

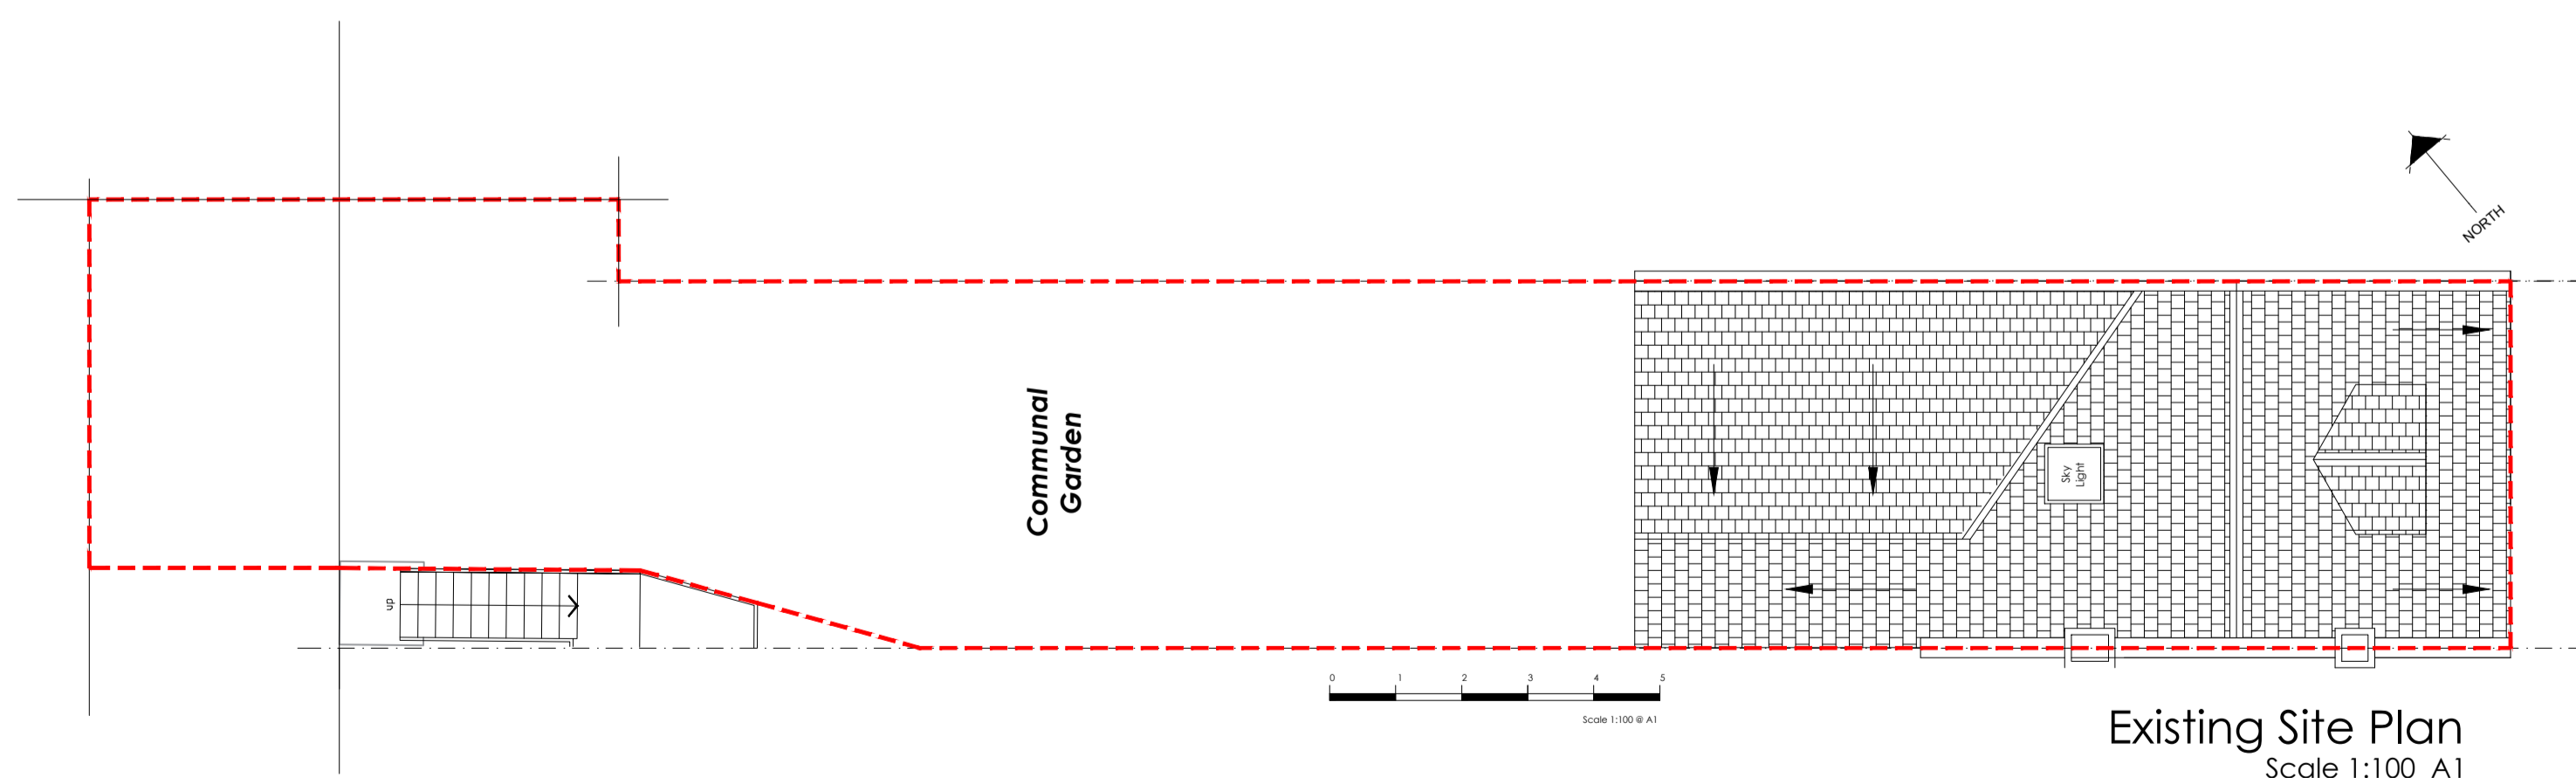

Existing Site Plan  
Scale 1:100 @ A1



Location Plan  
Scale 1:1250 @ A1

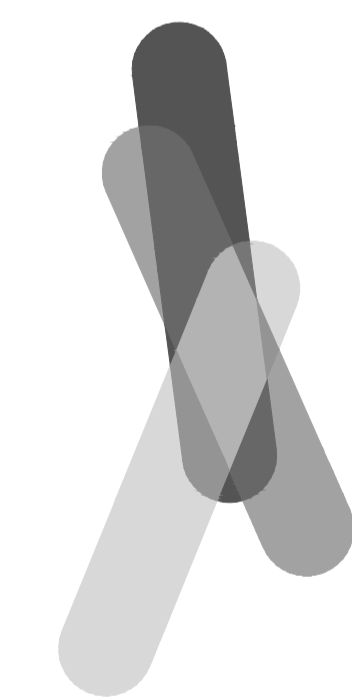

**BL ARCHITECTURAL DESIGN**  
RESIDENTIAL - COMMERCIAL - RETAIL

LEMANIS HOUSE  
Stone Street  
Lymington, Hythe  
CT21 4JN  
Tel: 078 03592943  
e-mail: barry@bl-archdesign.co.uk

Project

138, Brighton Road  
Coulston,  
Surrey, CR5 2XR

Title

Existing Floor  
Plan Layouts

Drawn By B.J.L Date 26/03/2021

Checked By -- Date --

Approved By -- Scale 1:50/100@A1

Drawing No. 5800-E-01 Rev.