





SECOND FLOOR PLAN AS EXISTING
(SCALE 1:50@A1)

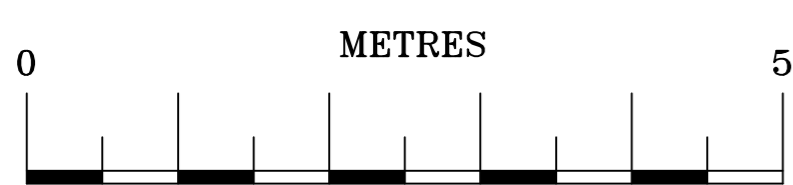

WALL KEY:	
	- EXISTING BRICK WALLS
	- EX'G PARTITION WALL

NOTES

- DO NOT SCALE THIS DRAWING. USE FIGURED DIMENSIONS ONLY. ANY ERRORS OR OMISSIONS ARE TO BE REPORTED TO CAD TECHNICIAN IMMEDIATELY.
- ALL DIMENSIONS ARE IN MILLIMETERS UNLESS NOTED OTHERWISE.
- THIS DRAWING IS TO BE READ IN CONJUNCTION WITH ALL RELEVANT SPECIFICATIONS AND SCHEDULE OF WORKS.

				DRAWING TITLE	
				SECOND FLOOR PLAN AS EXISTING	
REF.	REVISION	DATE	DRN.	 IA STATION ROAD SIDCUP, KENT DA15 7EN TEL.: 0208 300 6665 MOB.: 07887812060	
-	-	-	-		
CLIENT				TC&D CONSTRUCTION	
JOB TITLE				SCALE AS SHOWN (@A1) DATE MAY'17	
APOLLO HOUSE, GREEN STREET, DARTFORD, DA1 1QG				JOB NO	DRAWING NO.
				170705	A03
				REV.	-
DRAWN		CHECKED		APPROVED	
A.R.		-			