




01 OS Map
Scale 1:1250

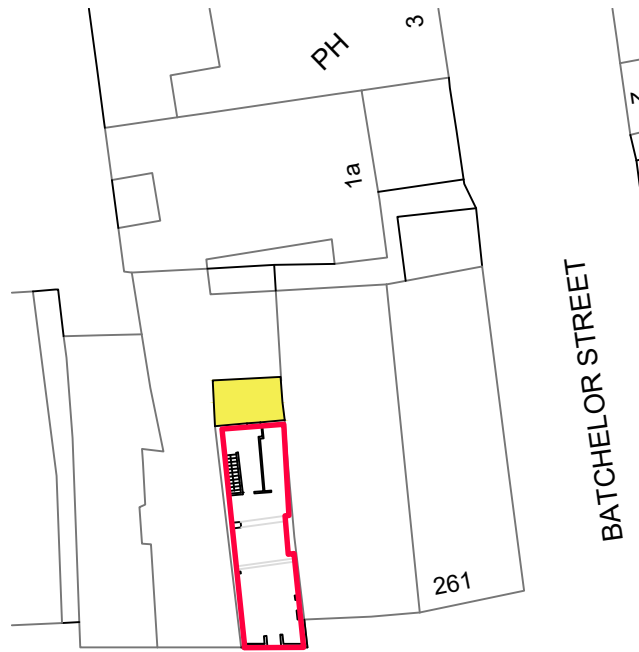


02 Location Plan
Scale 1:500

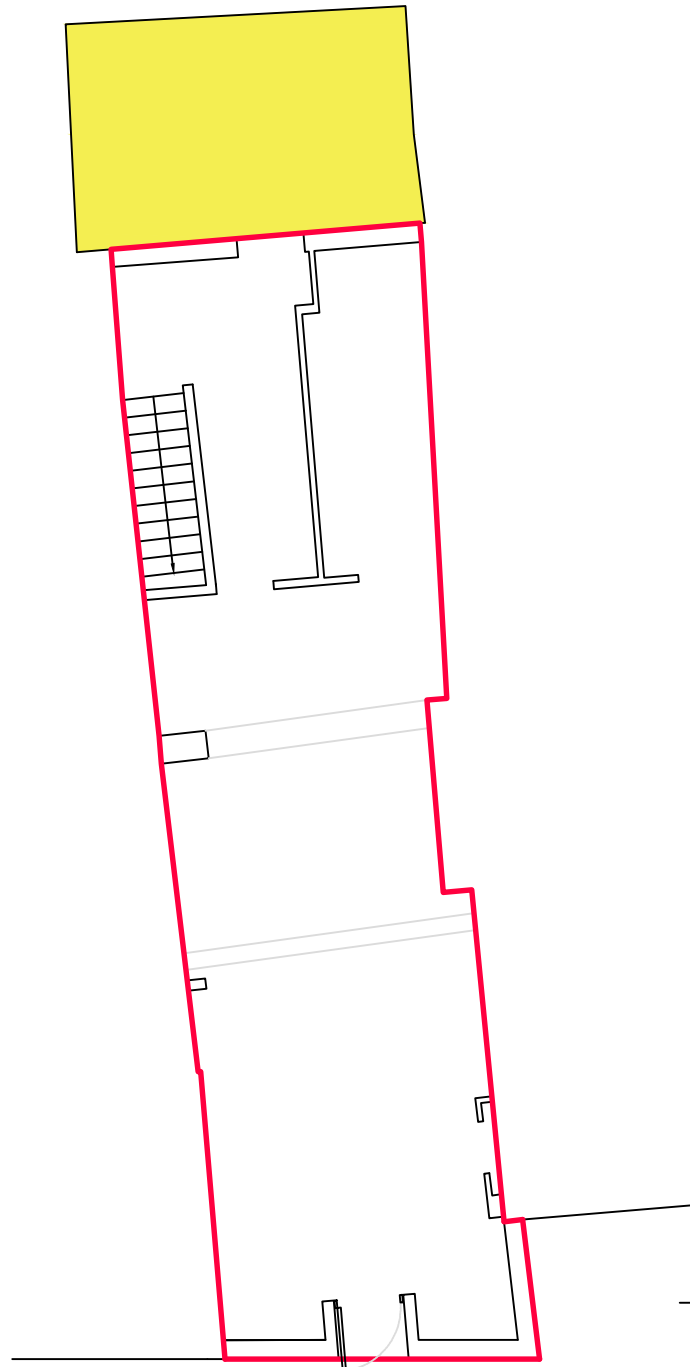



03 Ground Floor Plan
Scale 1:100

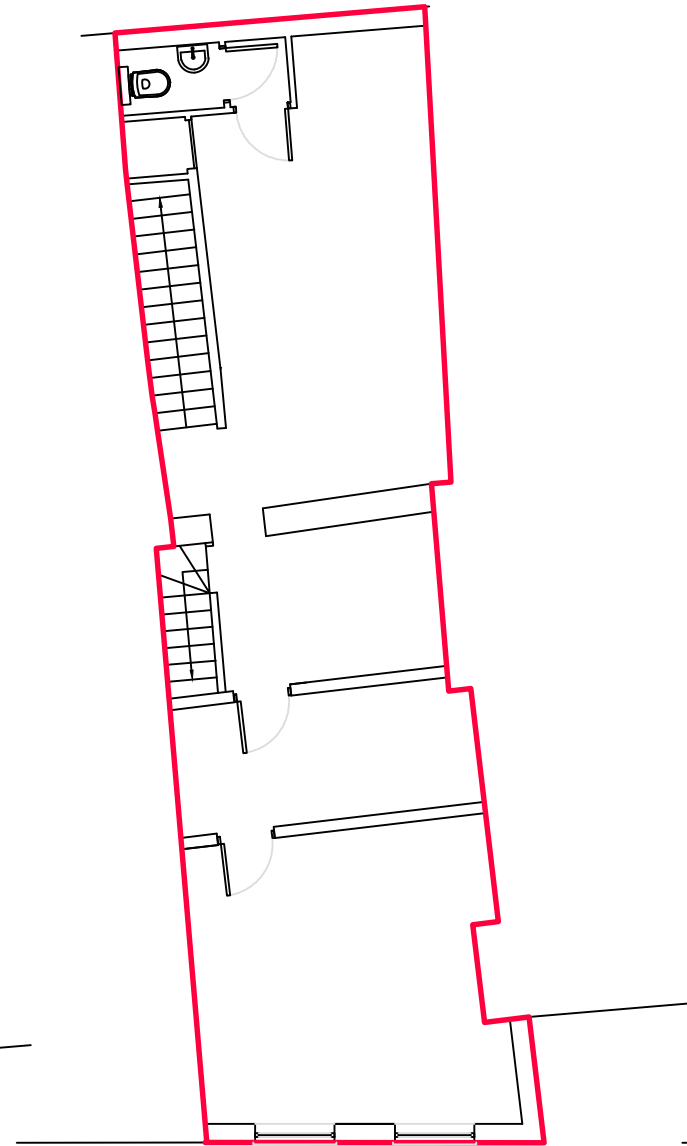

04 First Floor Plan
Scale 1:100

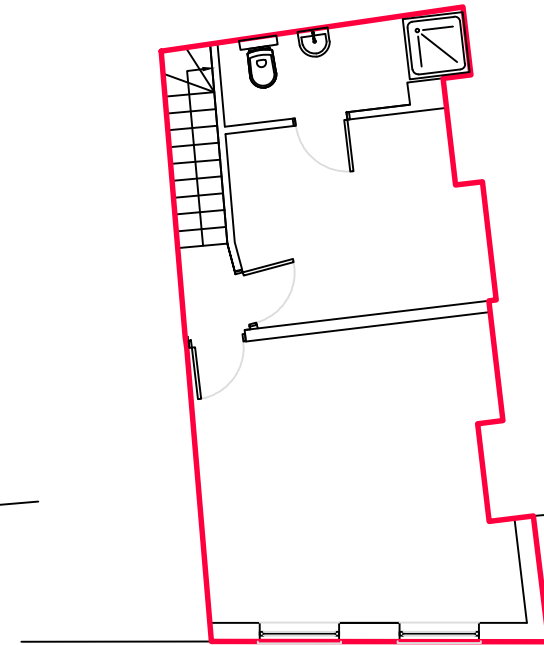

05 First Floor Plan
Scale 1:100

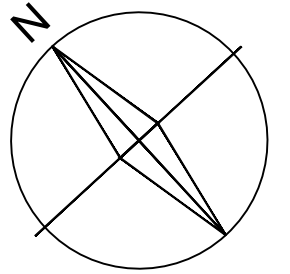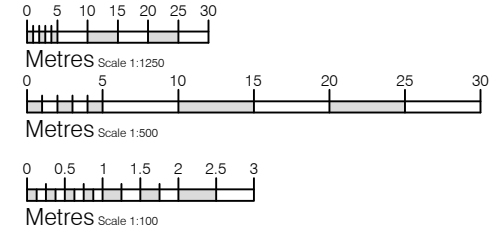

Notice

Rev Date Initial Notes

Client

Parkway Estates Ltd

Project

257 High Street, Chatham, Kent, ME4

4BQ

Drawing Title

Lease Plan

Drawn Paper Size Scale Date

RT A3 1:100, 1:500, 1:1250 Feb 21

Project No. Drawing No. Rev

21/0047 PL01 A

