

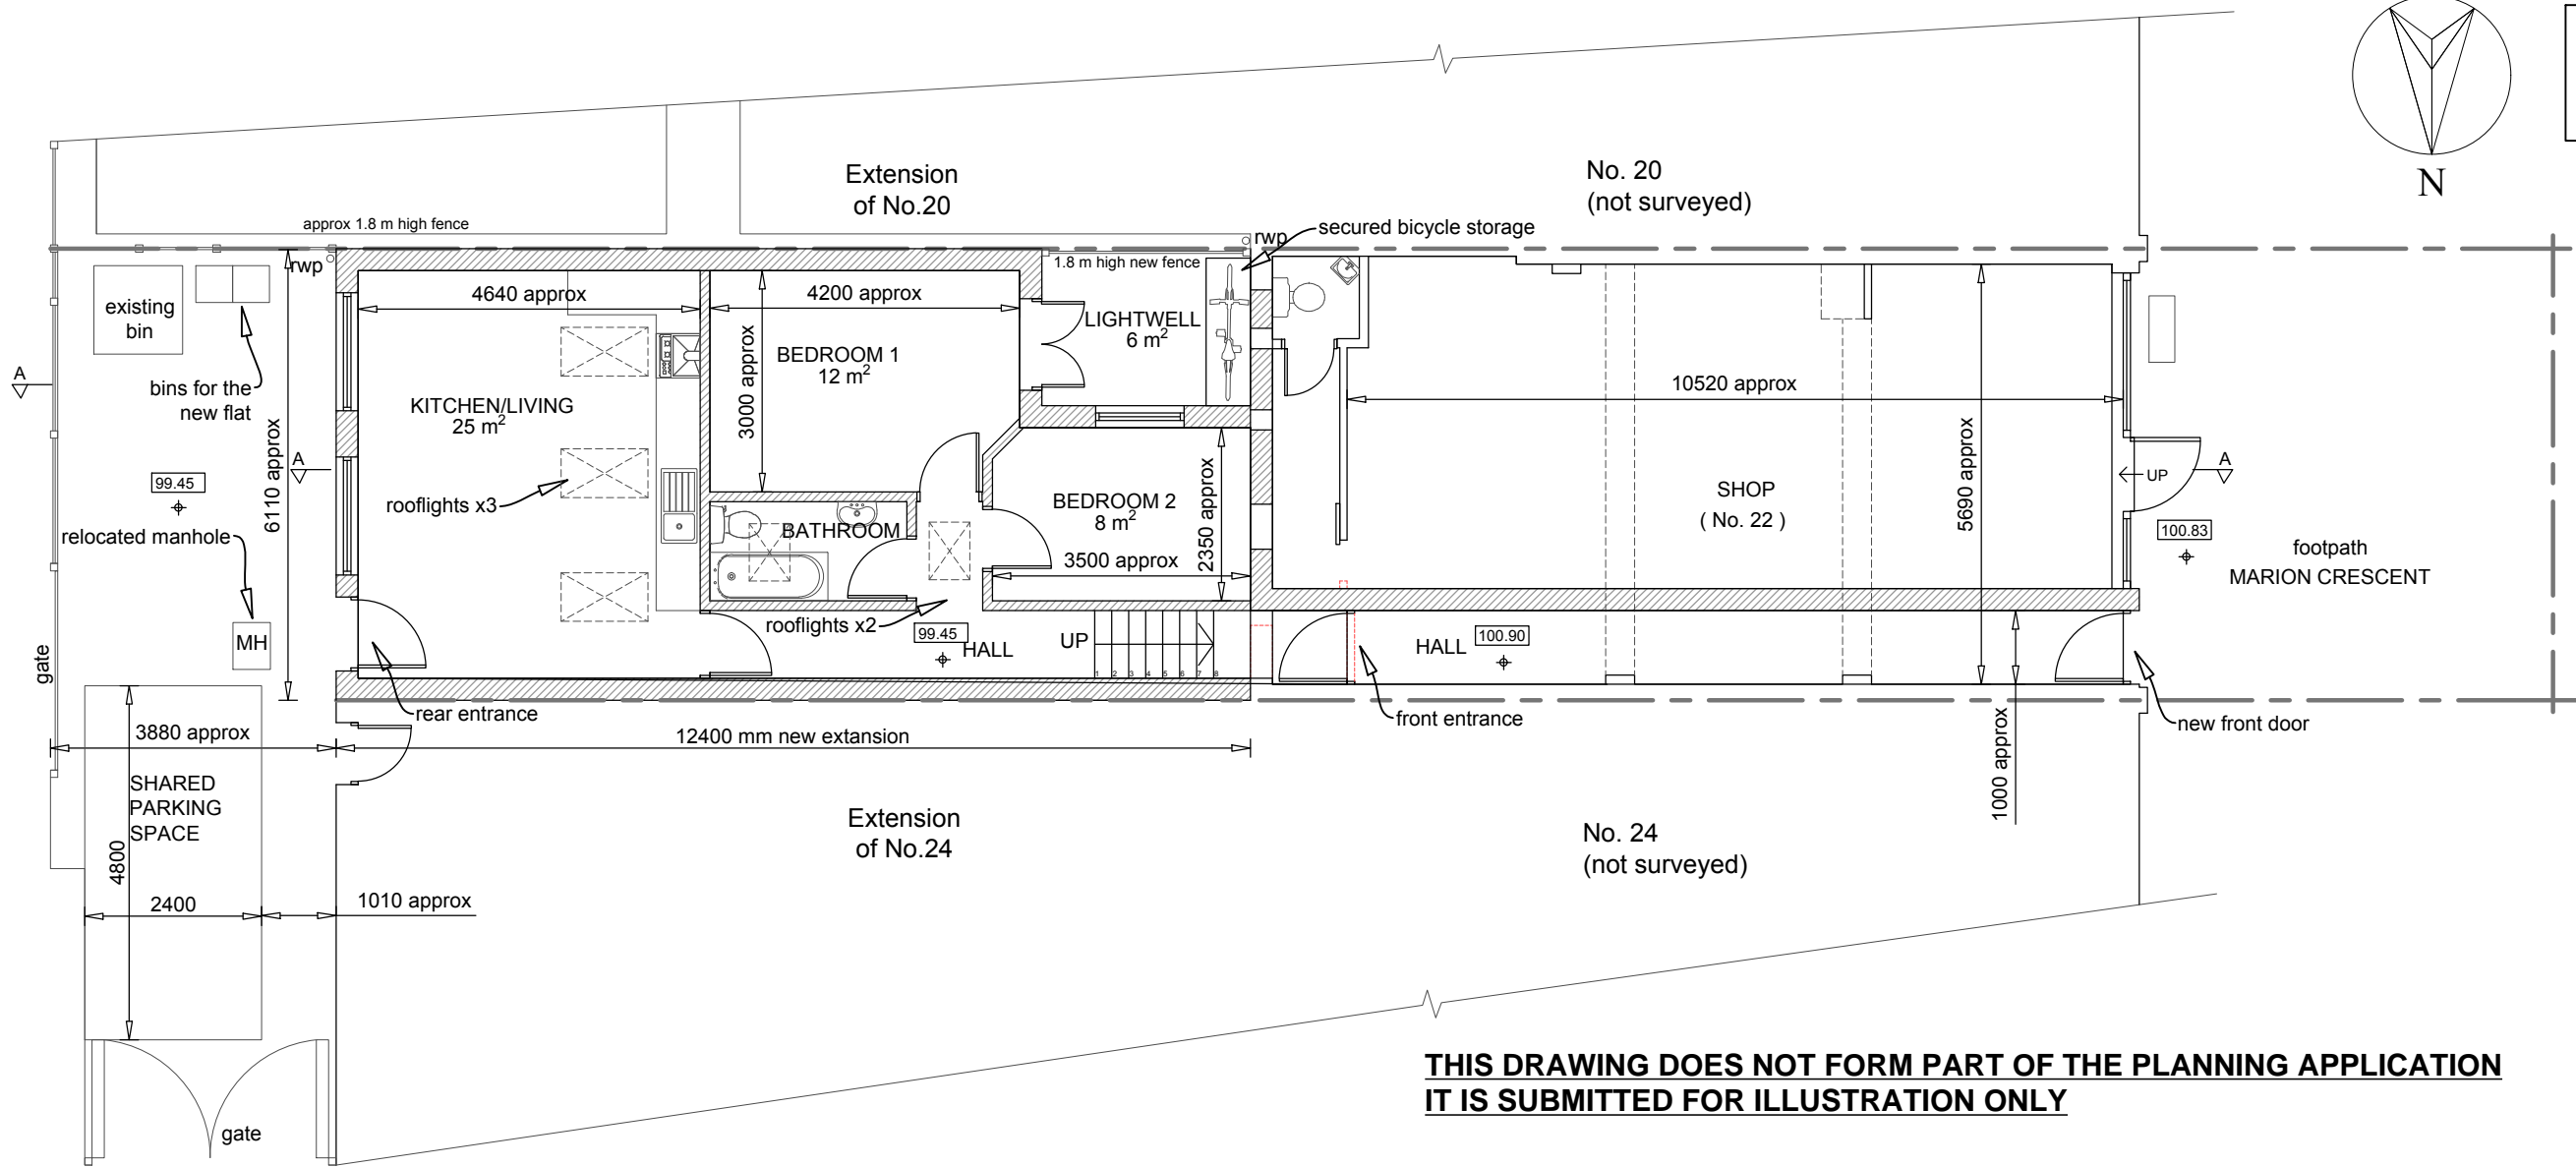
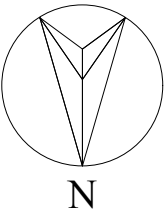


This drawing is the copyright of Get Planning & Architecture Ltd. and may not be reproduced without permission. Dimensions must not be scaled (except for planning purposes) and must be checked prior to construction and manufacture.

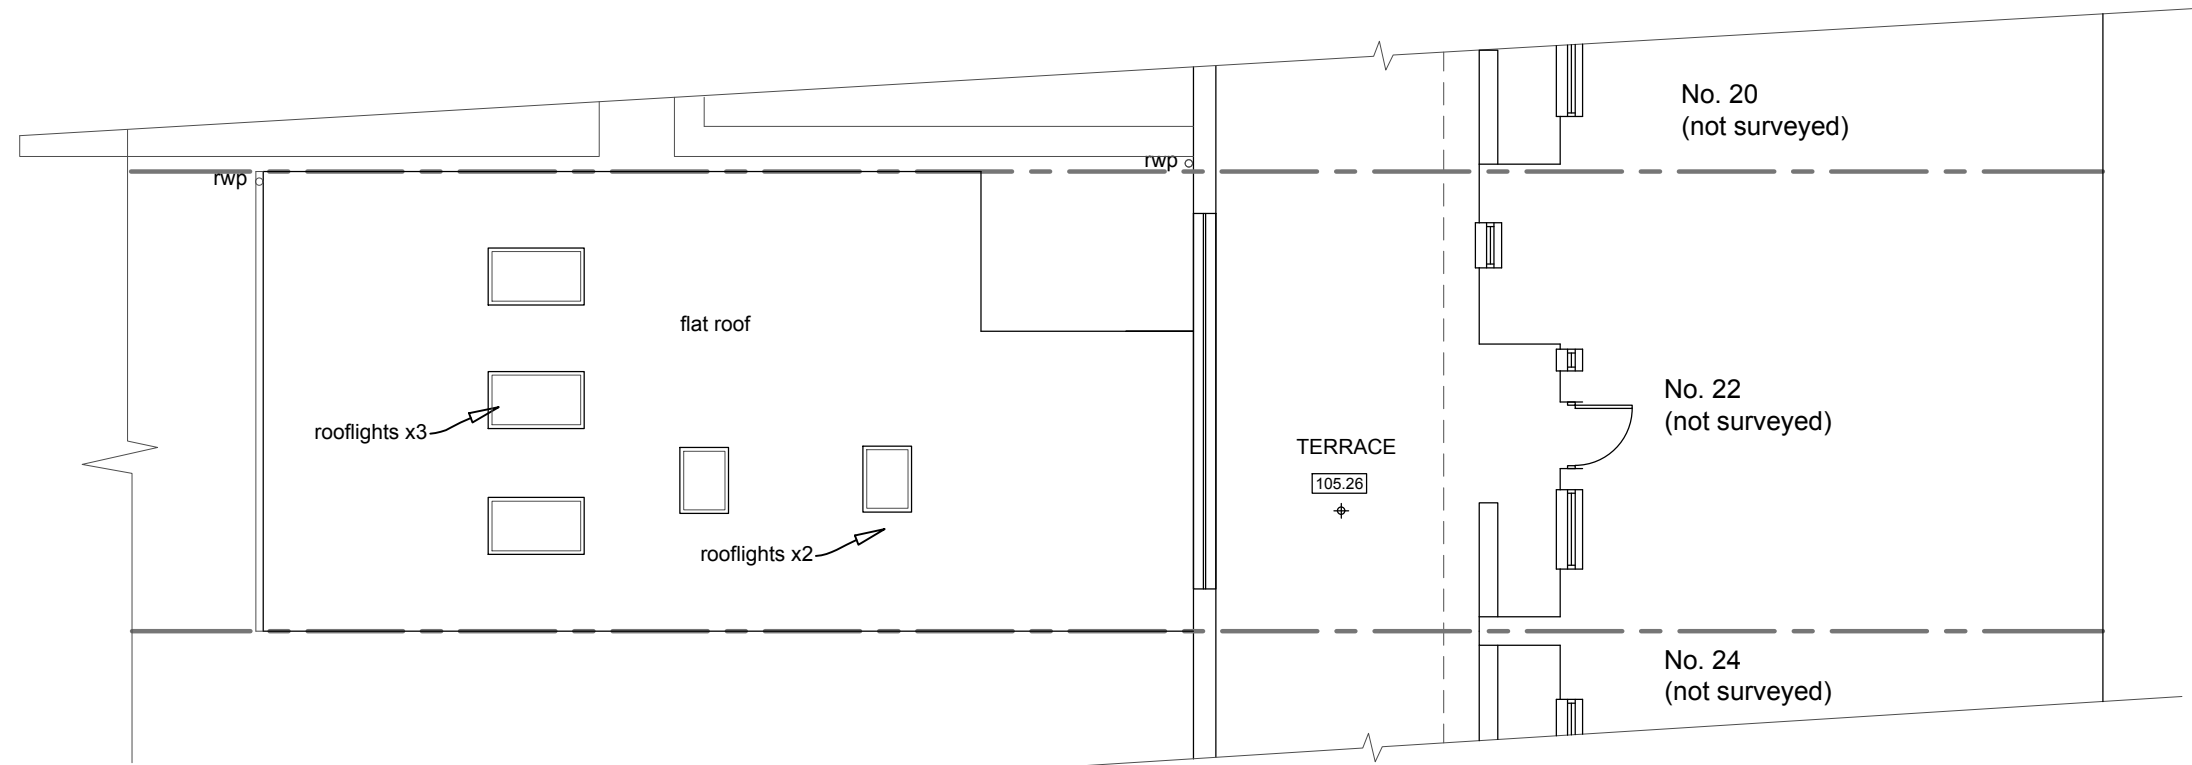

**THIS DRAWING DOES NOT FORM PART OF THE PLANNING APPLICATION
IT IS SUBMITTED FOR ILLUSTRATION ONLY**

GROUND FLOOR PLAN

 

ROOF PLAN

-	draft	BG	RM	08/02/2016
REV	details	check	by	date

revisions:

project: 22 AND 22A MARION CRESCENT, ORPINGTON BR5 2DD	Get Planning & Architecture 'Burgate' 63, Cedar Road Sutton, Surrey SM2 5DJ tel. 0208 770 3962 www.get-planning.co.uk email: info@get-planning.co.uk			
drawing: PLANS AS PROPOSED				
scale: 1:100 @ A3	date: 08/02/2016	project no: 8834	drawing no: 05	rev: -