


BRAMERTON ROAD


2

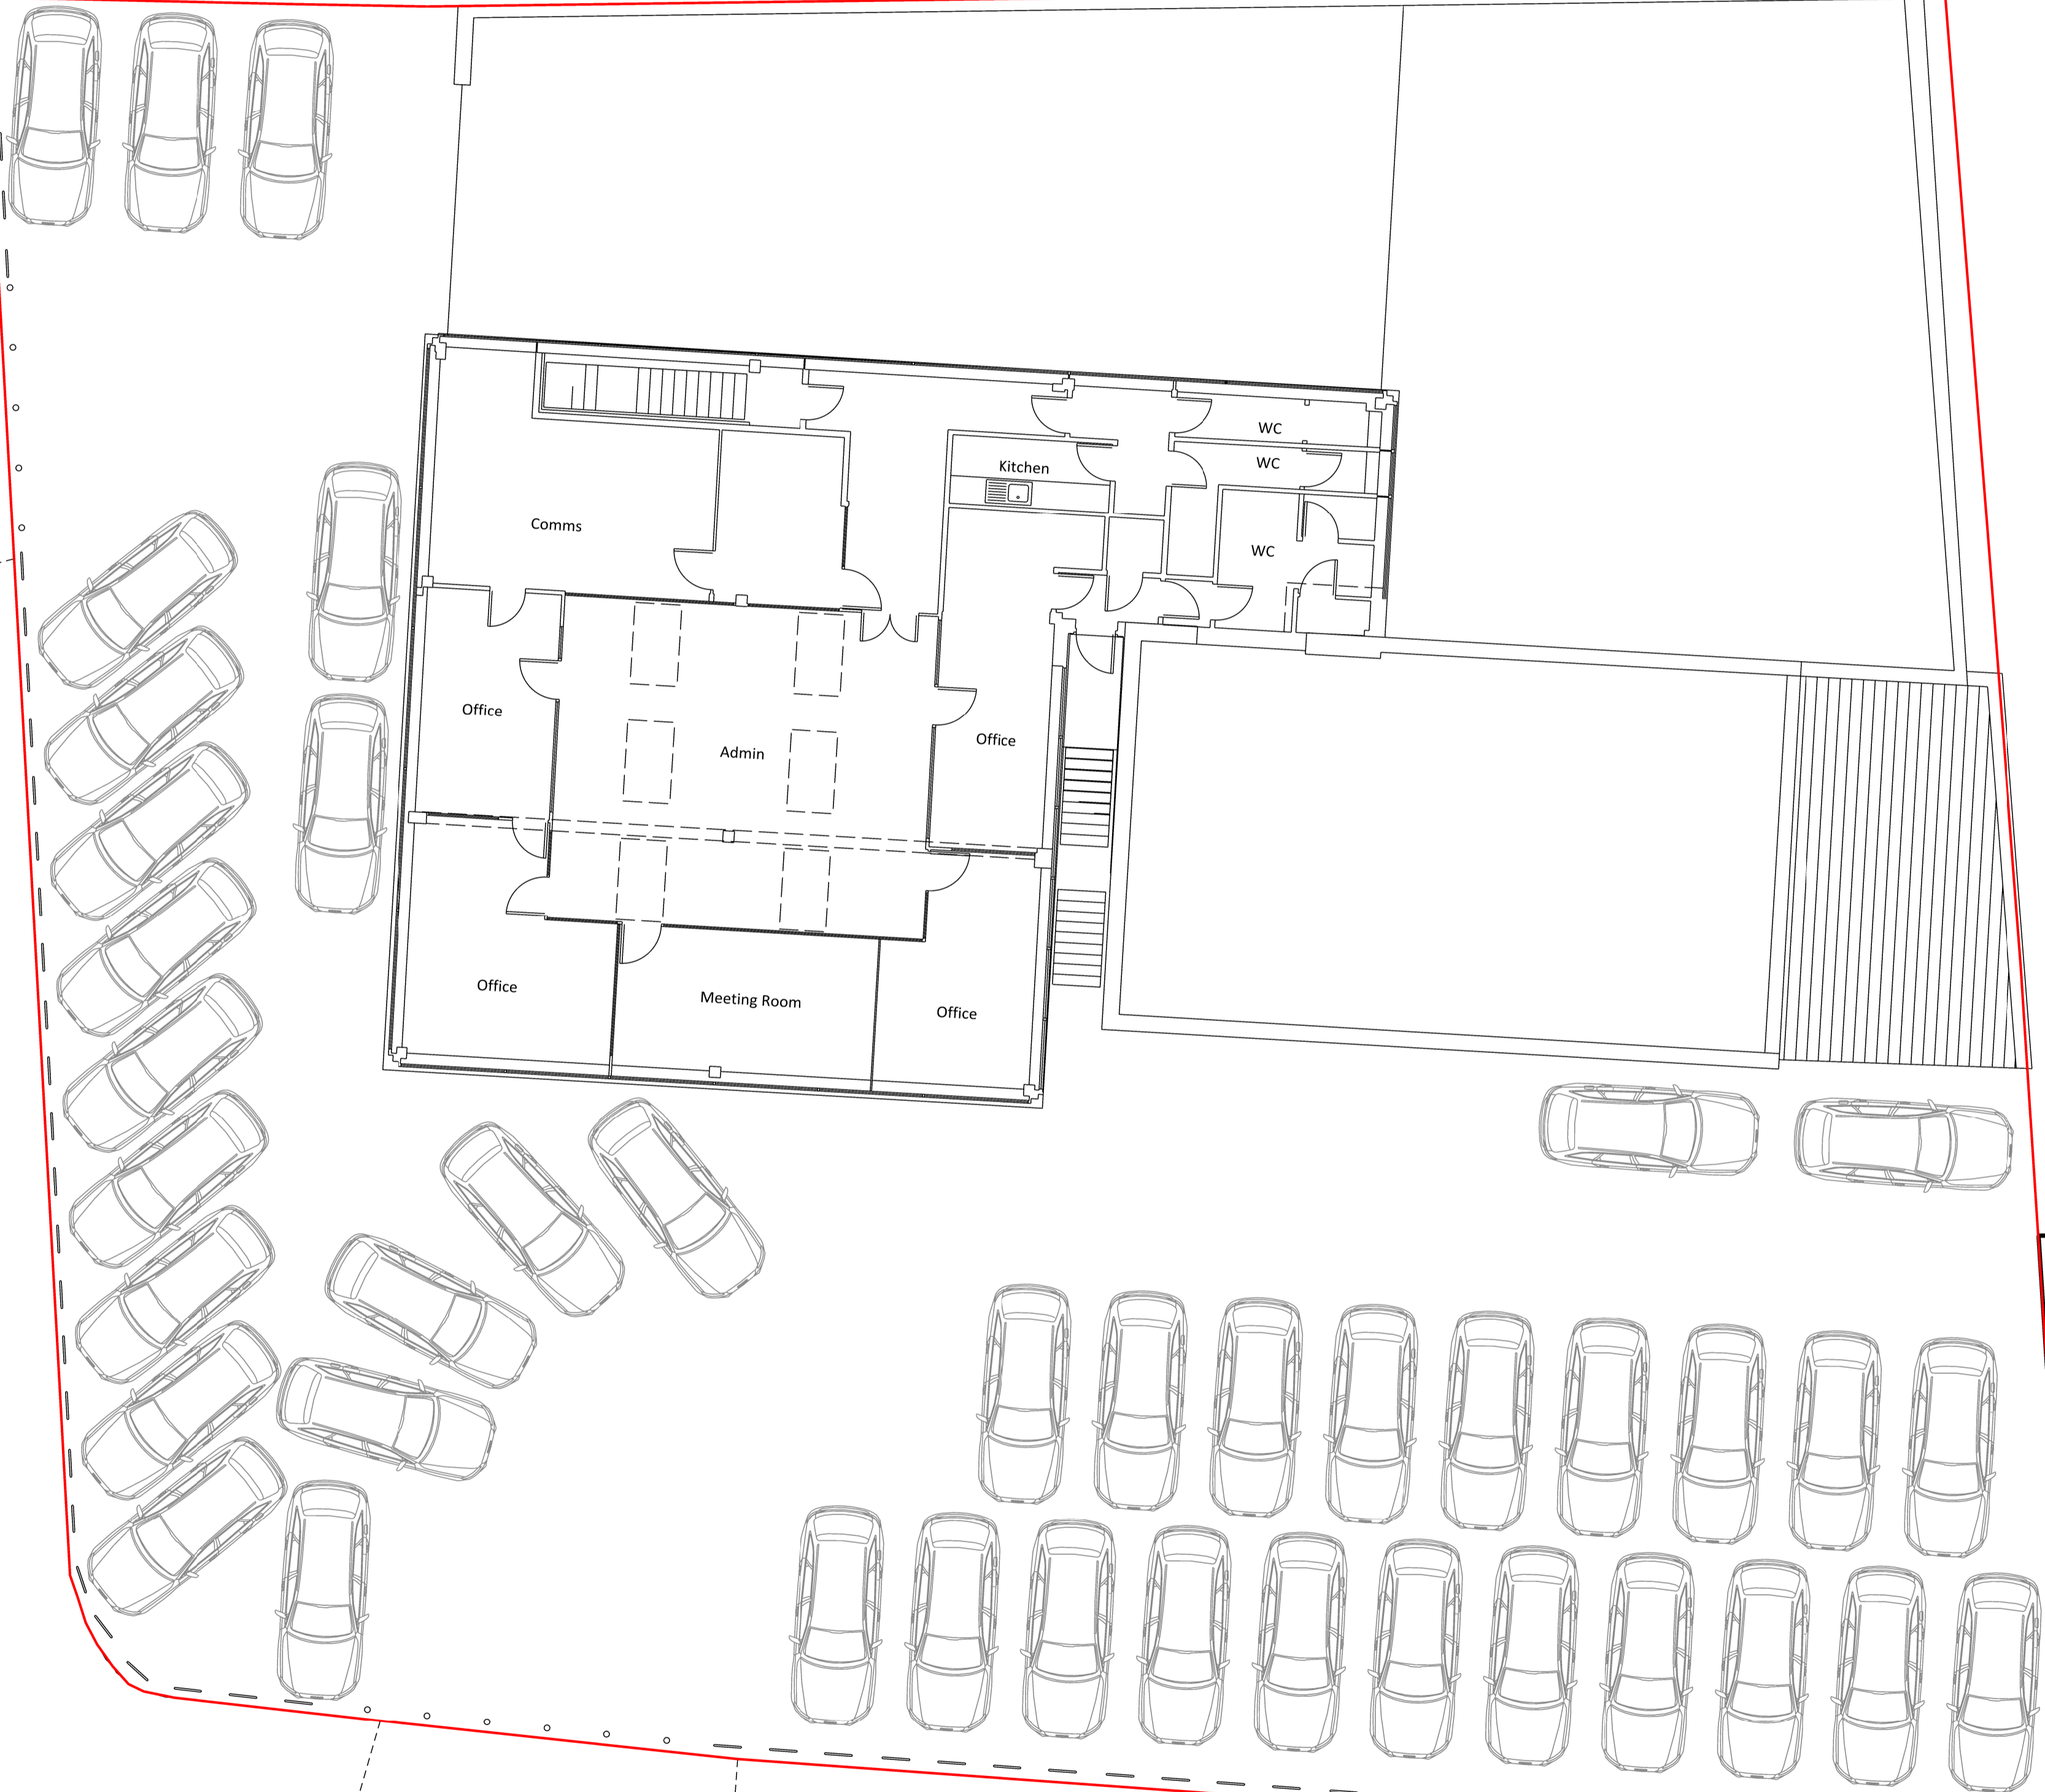

235

Beckenham Audi

Drawing title	Drawing number & revision	Amendments
Existing First Floor Plan	3479 - 012 -	First Issue
Drawn by	Checked by	A1 Scale
GD	GD	1:100
		A3 Scale
		1:200
		Date
		01 April 2019
		Status
		PLANNING

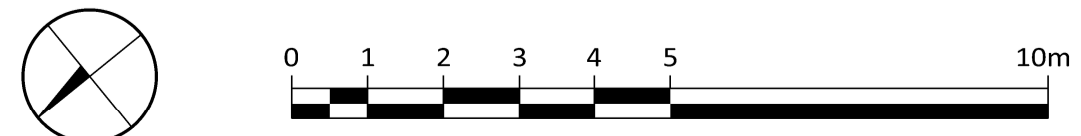

CROYDON ROAD

SRA | ARCHITECTS

Queen Square House Charlotte Street Bath BA1 2LL | 01225 827444 | www.sra-architects.co.uk
 © (UK 2019) SRA Architects LLP. Responsibility is not accepted for errors made by others in scaling from this drawing.