



Ground Floor Plan - Scale 1:50

**223 Orpington High Street - BR6 0NZ**  
 January 2018 - Drawing No. 01 - Ground Floor Plan

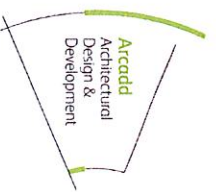


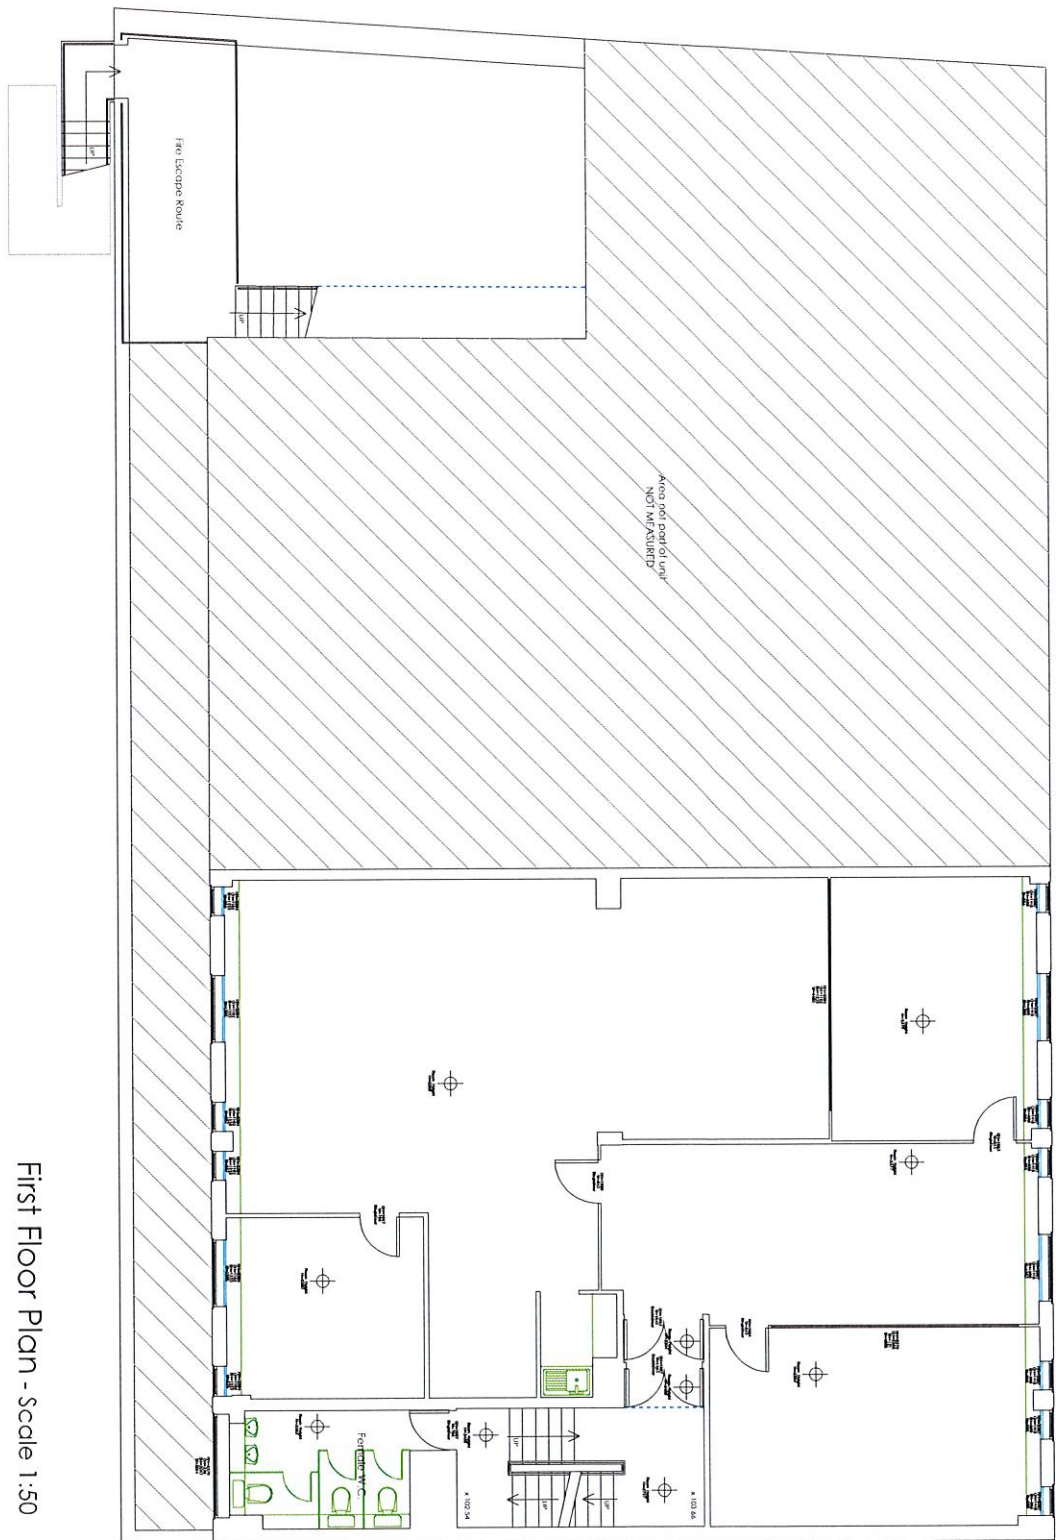


First Floor Plan - Scale 1:50

# 223 Orpington High Street - BR6 0NZ

January 2018 - Drawing No. 02 - First Floor Plan

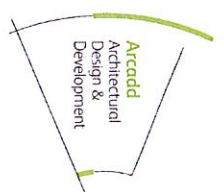

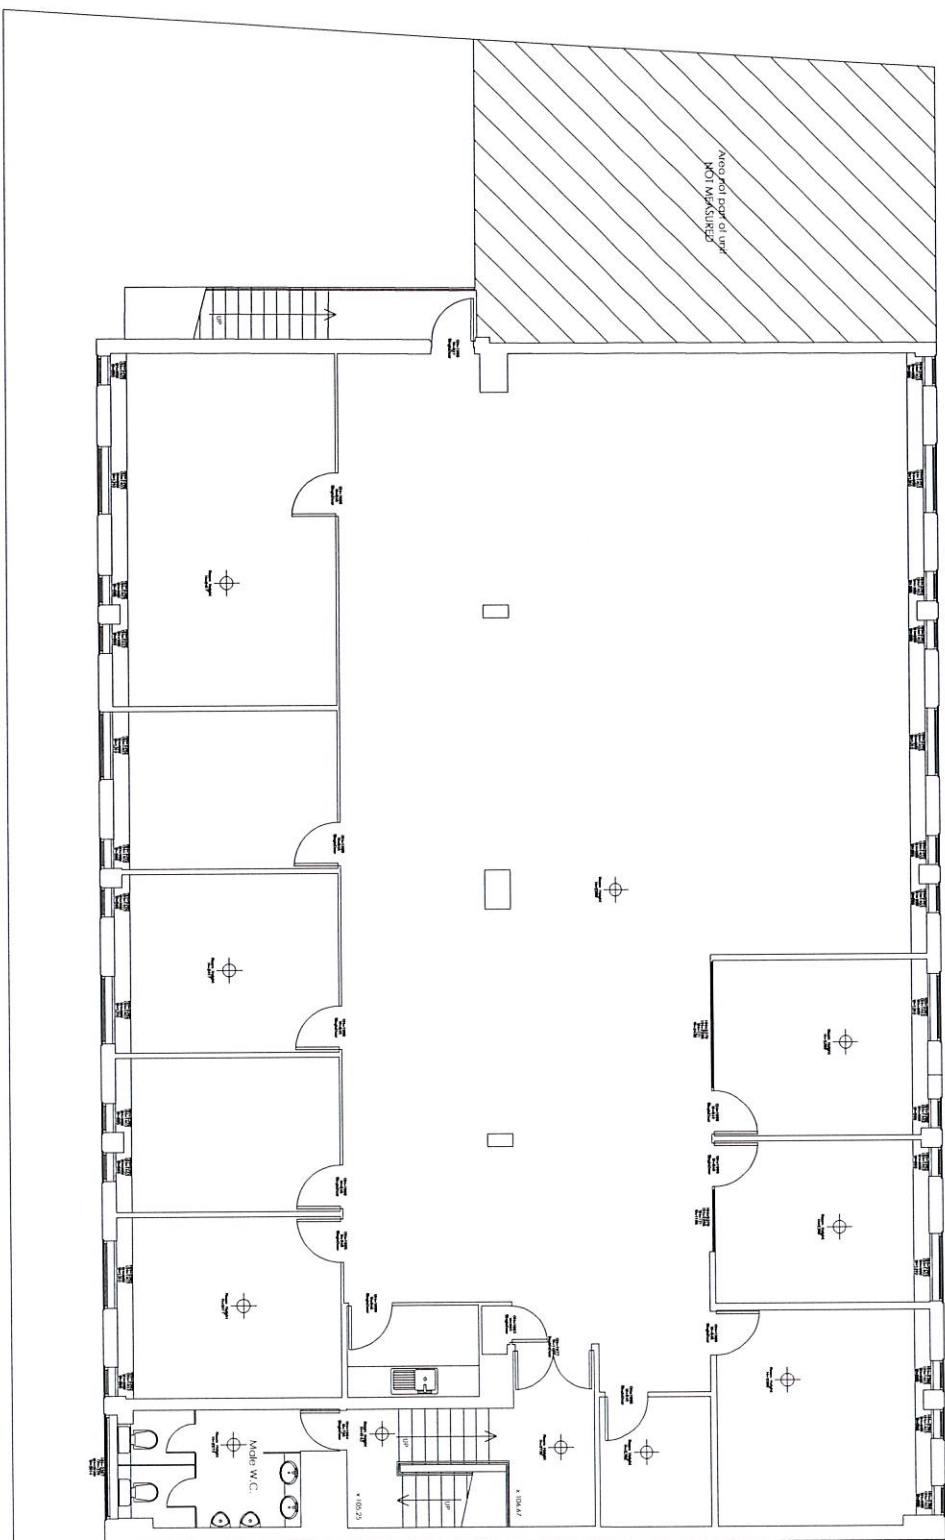

Second Floor Plan - scale 1:50

**223 Orpington High Street - BR6 0NZ**  
 January 2018 - Drawing No. 03 - Second Floor Plan