




### Induction Loop Sign

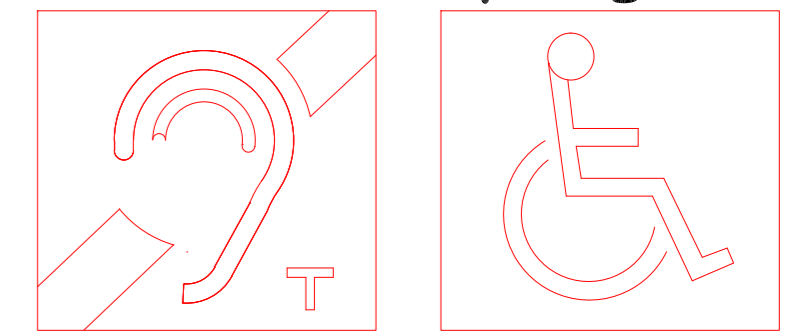

An induction loop is provided for the benefit of hearing aid users to use switch hearing aid to 'T'

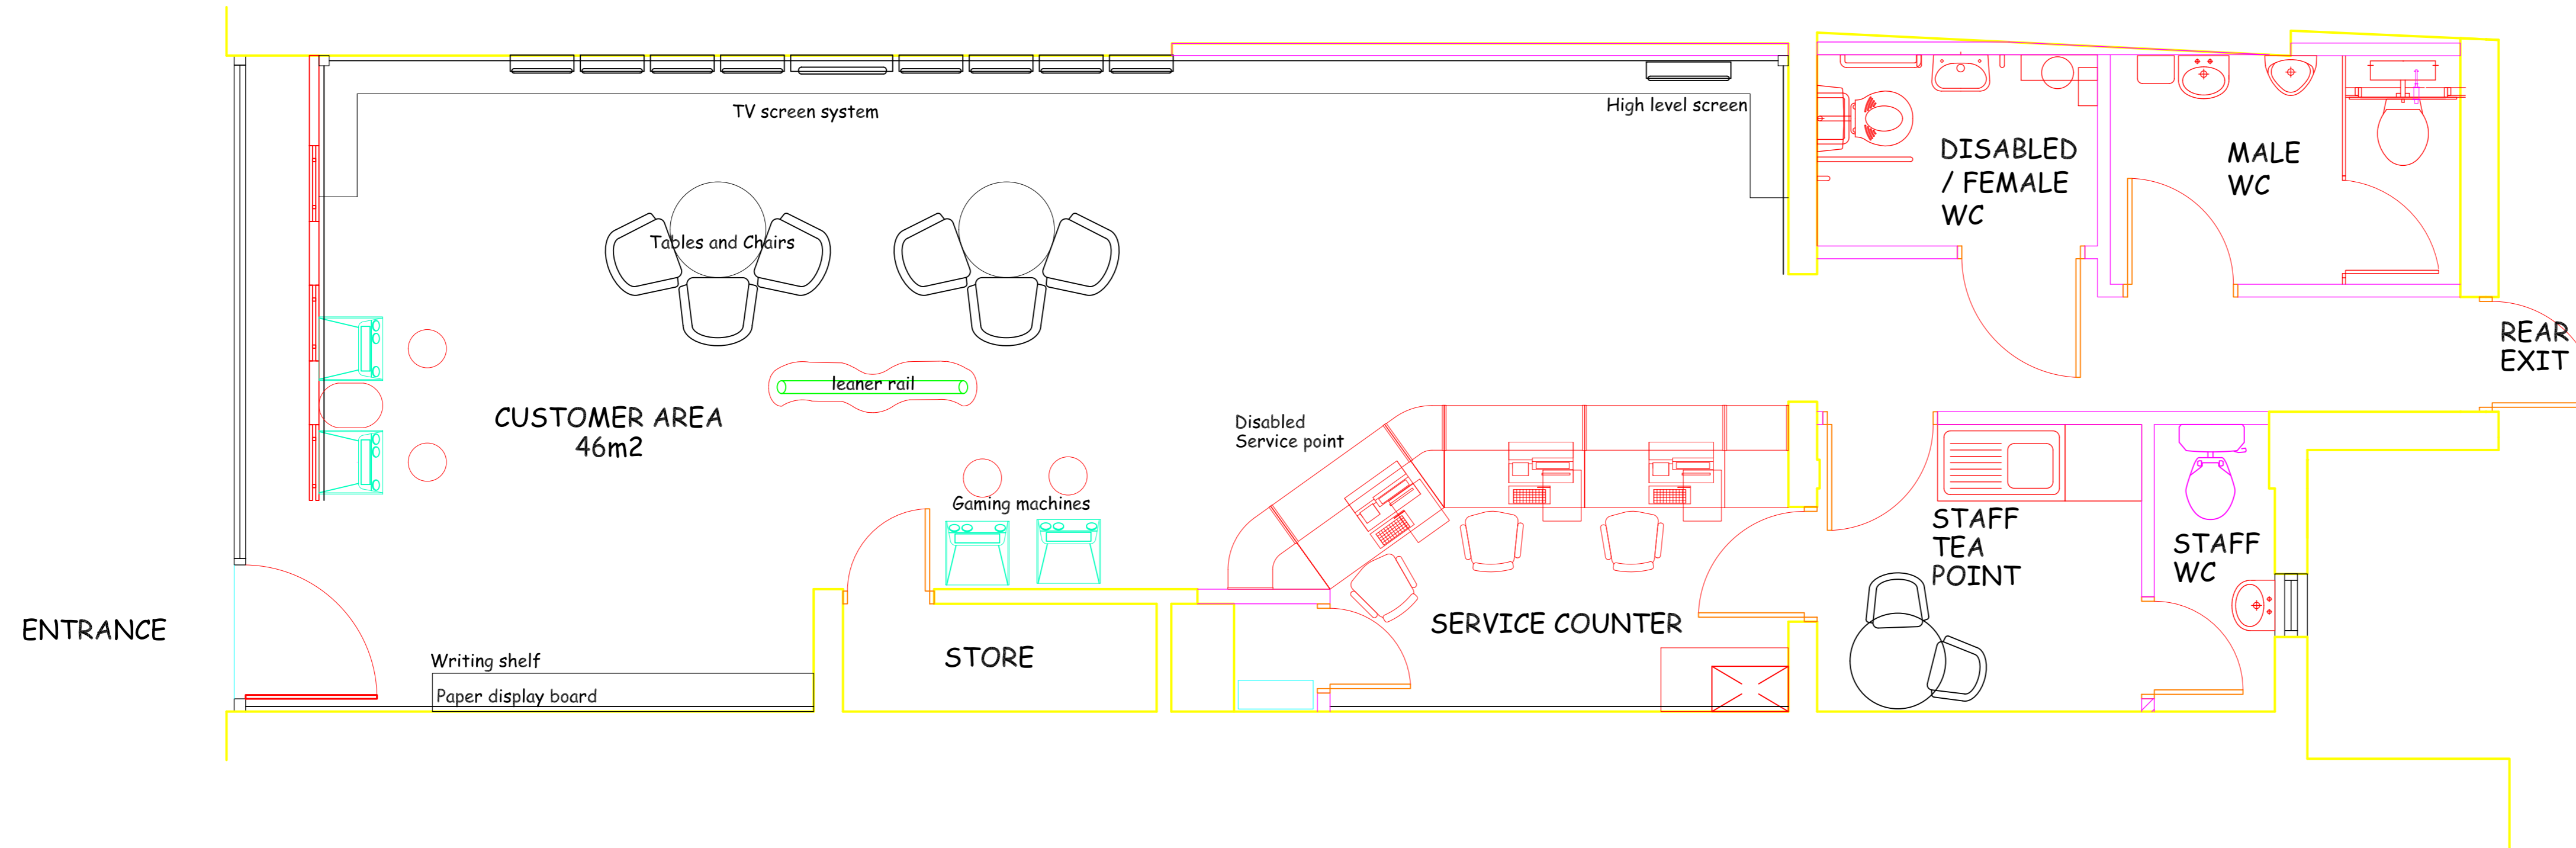

**GROUND FLOOR PLAN**

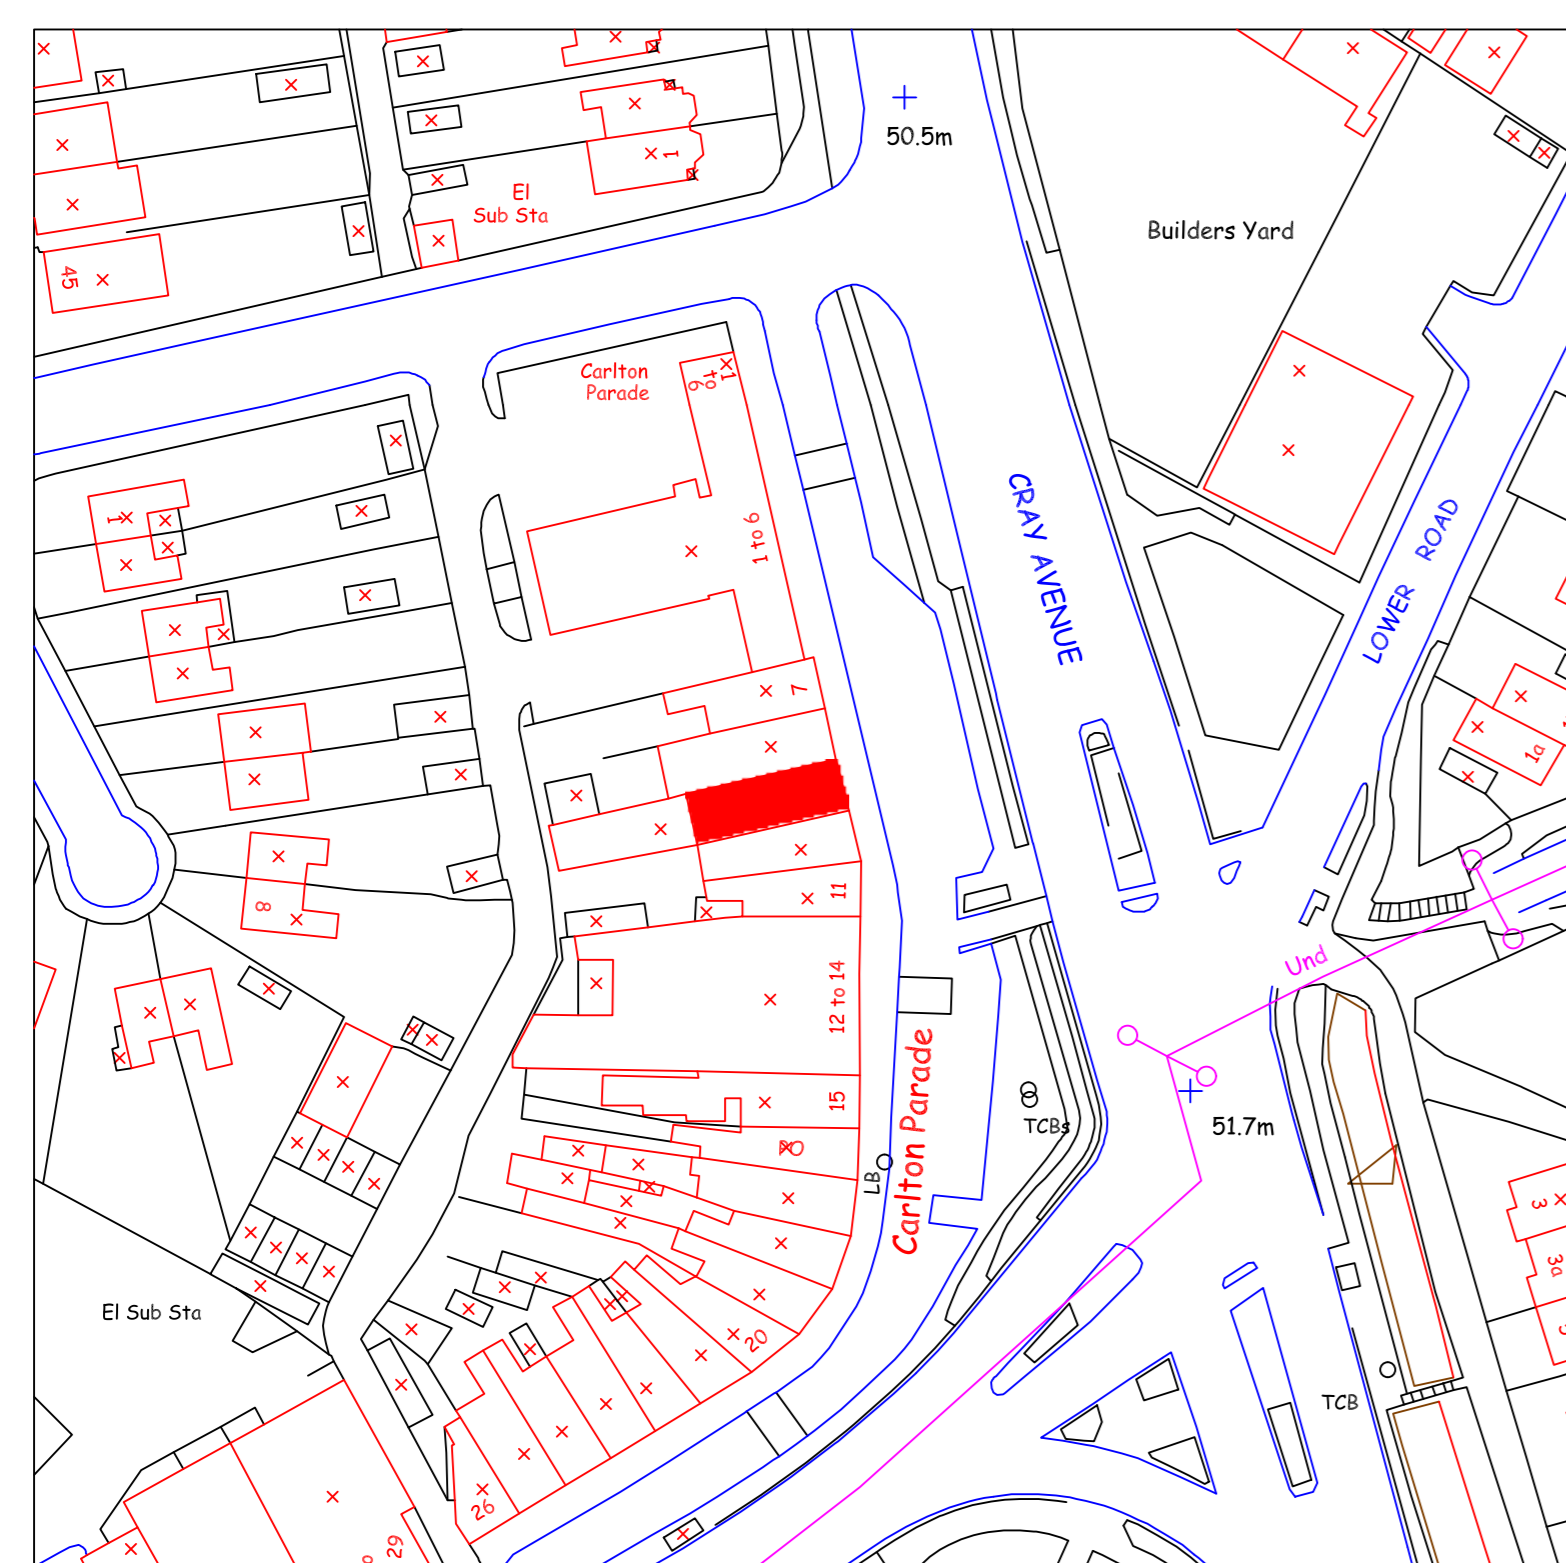

**LOCATION PLAN**

## GALA CORAL GROUP

### GENERAL NOTES

COPYRIGHT © 2007 GALA CORAL GROUP

DO NOT SCALE FROM THIS DRAWING, ALL DIMENSIONS TO BE CHECKED ON SITE.

Rev	Amendment	Date

### Company Name & Address:

GALA CORAL GROUP LTD.  
Glebe House,  
Vicarage Drive,  
Barking, Essex.  
IG11 7NS

### Project Name & Address:

9 Carlton Parade,  
Orpington,  
Kent,  
BR6 0JB.

Drawn by: KDH

Date: May 2007

Scale: 1:50 @ A2

Drawing No: 2823/LP1

