
 



NOTES:  
Existing - Floor Plans -  
Basement Level

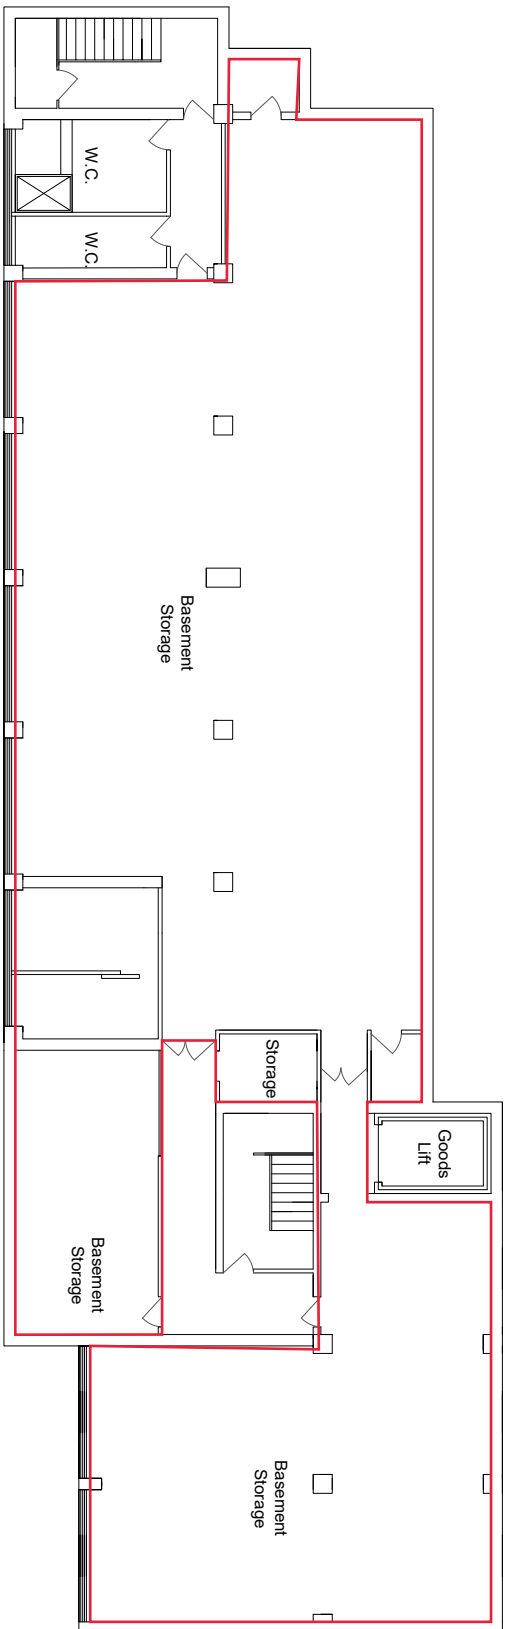

Contacts:  
Tel: 0870 928 789  
Email: [info@greatplans.co](mailto:info@greatplans.co)

Client:  
Location:  
Kennedy House  
Murray Road  
Orpington  
BR5 3QY

Scale: 1:100 @ A2  
Scale: 1:200 @ A4  
0 2M 1

 

Date: 01-02-21  
Drawn By: Joel Gray

Dwg No.: 02