
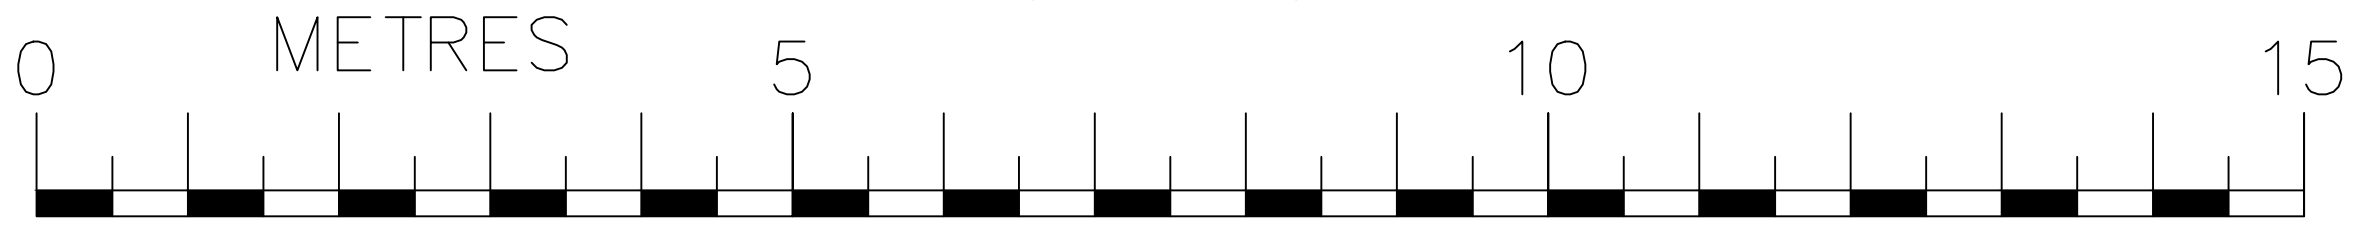


PUBLIC PAVEMENT

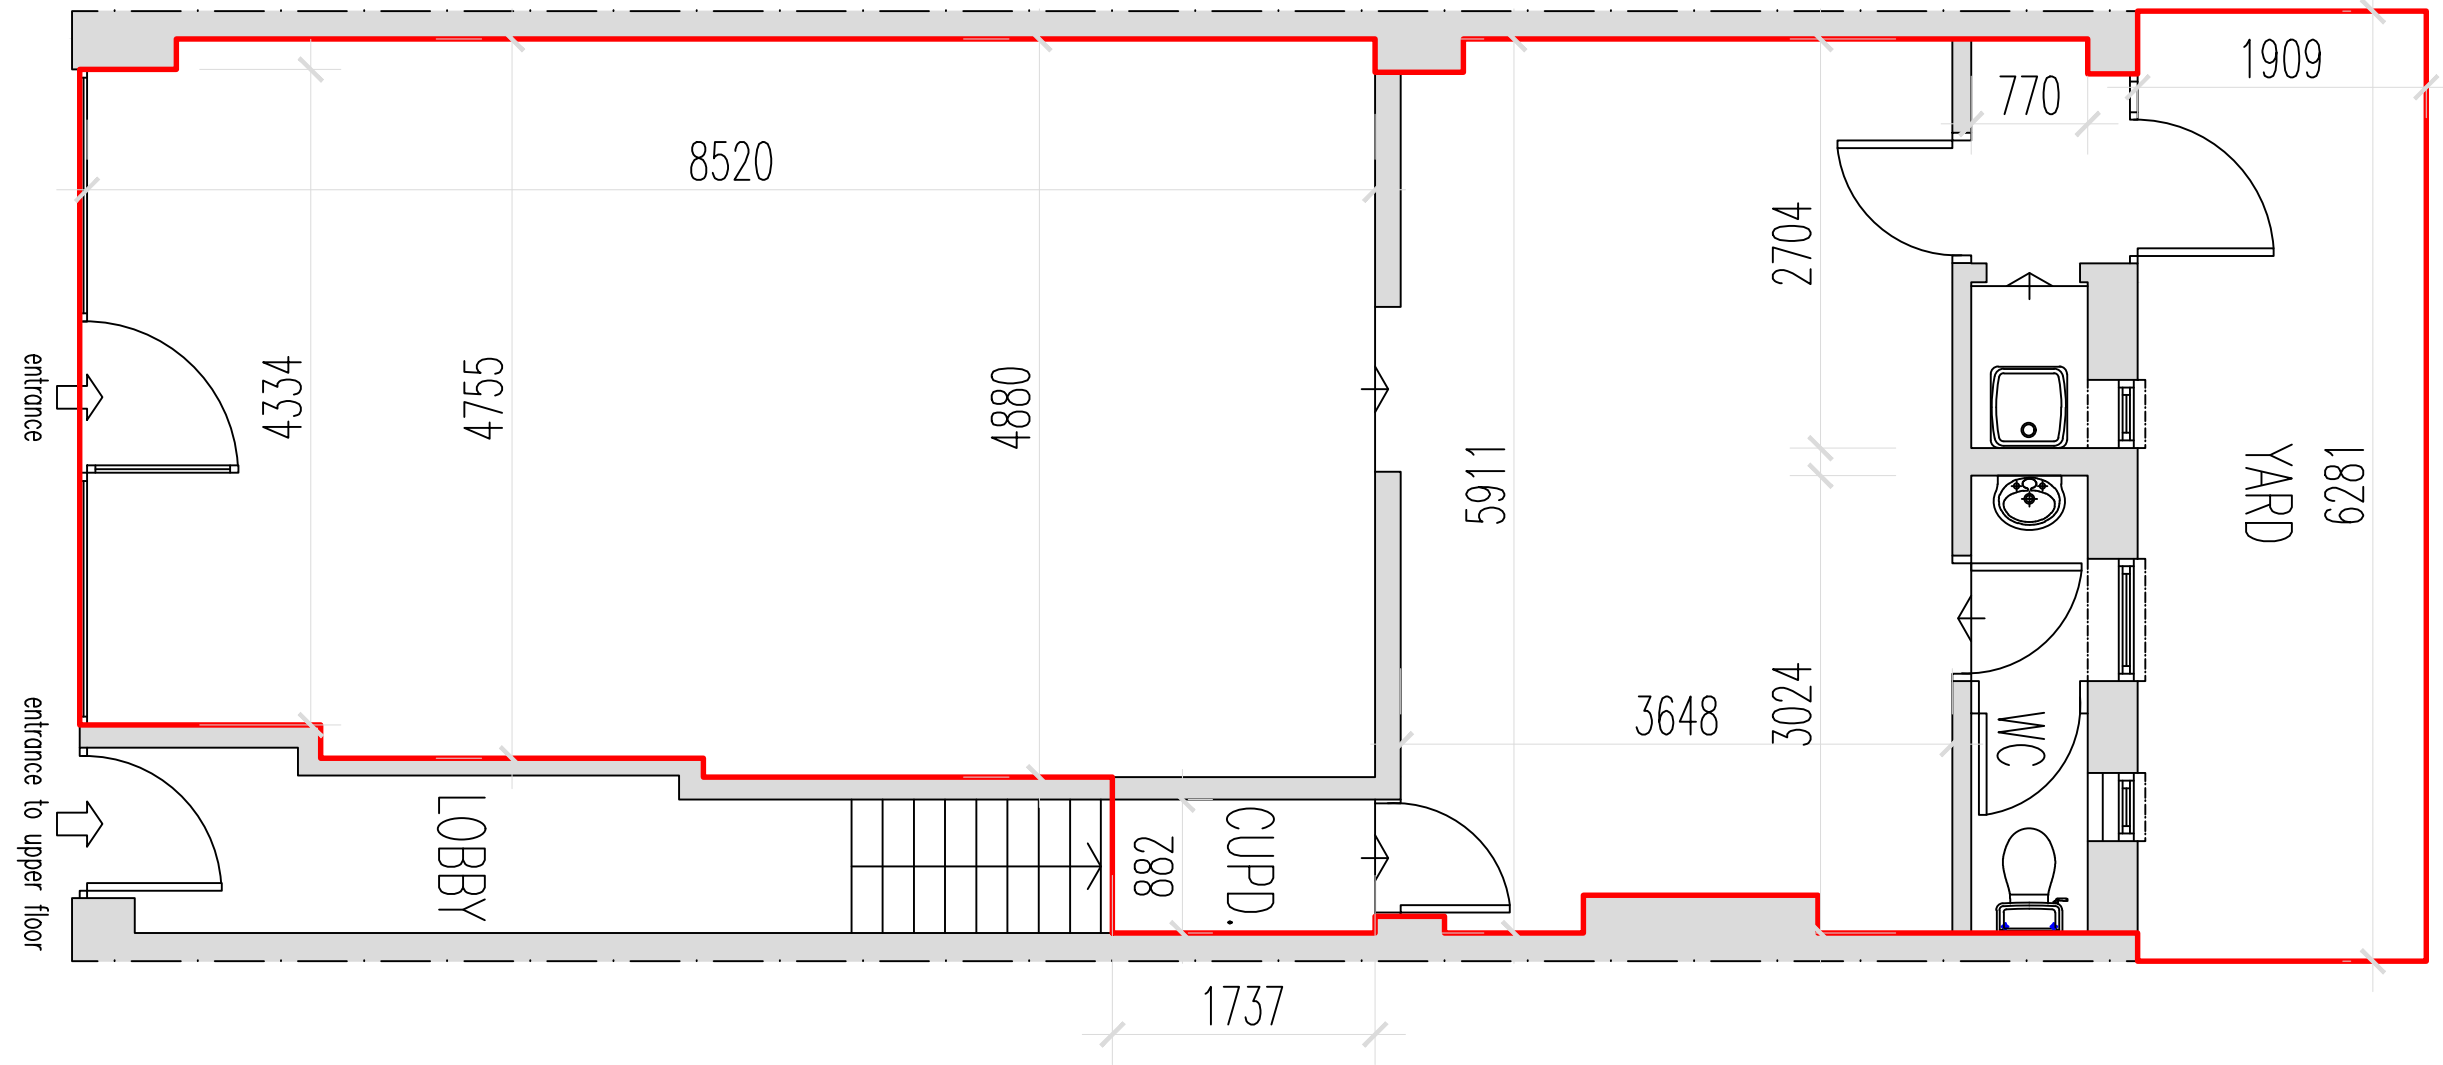

SCALE

DATE

FNH PROPERTY SERVICES

Hillside
London Road
West Kingsdown
Sevenoaks
TN15 6EX

Mob: 07949 928 170
Email: fethi.huseyin@outlook.com

CLIENT

Linays

JOB

38-40 High Street, West Wickham, Kent BR4 0NJ

TITLE

Land Registry Lease Plan - Ground Floor Plan

SCALE

1:50 @ A3

DATE

February 2024

FH

FH

JOB NO.

240229

DRAWING No.

01

REVISION