




No.	Date	Issue Notes	Drawn/Checked

Hainault House, Hainault Street, New Eltham, London, SE9 2EG

Sketch Drawing

**SM12 ARCHITECTS**  
 W: [www.sm12architects.uk](http://www.sm12architects.uk) | E: [mail@sm12architects.uk](mailto:mail@sm12architects.uk) | T: 02071832900

Drawing title:		Date:	Scale:
Existing Site / Block Plan		February 2022	1:250 @ A3
Drawn by:	Checked by:	Purpose:	
MB	NL	Planning	
Drawing Number:		Revision:	
A527 / P / 050			

 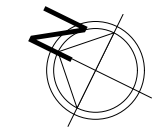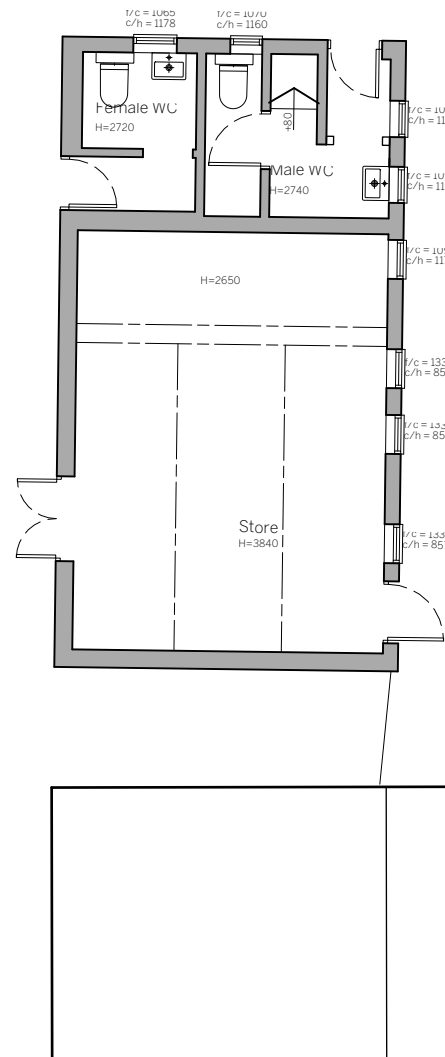





No.	Date	Issue Notes	Drawn/Checked

Hainault House, Hainault Street, New Eltham, London, SE9 2EG

Sketch Drawing

**SM12 ARCHITECTS**  
 W: www.sm12architects.uk | E: mail@sm12architects.uk | T: 02071832900

Drawing title:		Date:	Scale:
Existing Site / Block Plan		August 2022	1:100 @ A3
Drawn by:	Checked by:	Purpose:	
MB	NL	Planning	
Drawing Number:		Revision:	
A527 / P / 051			

 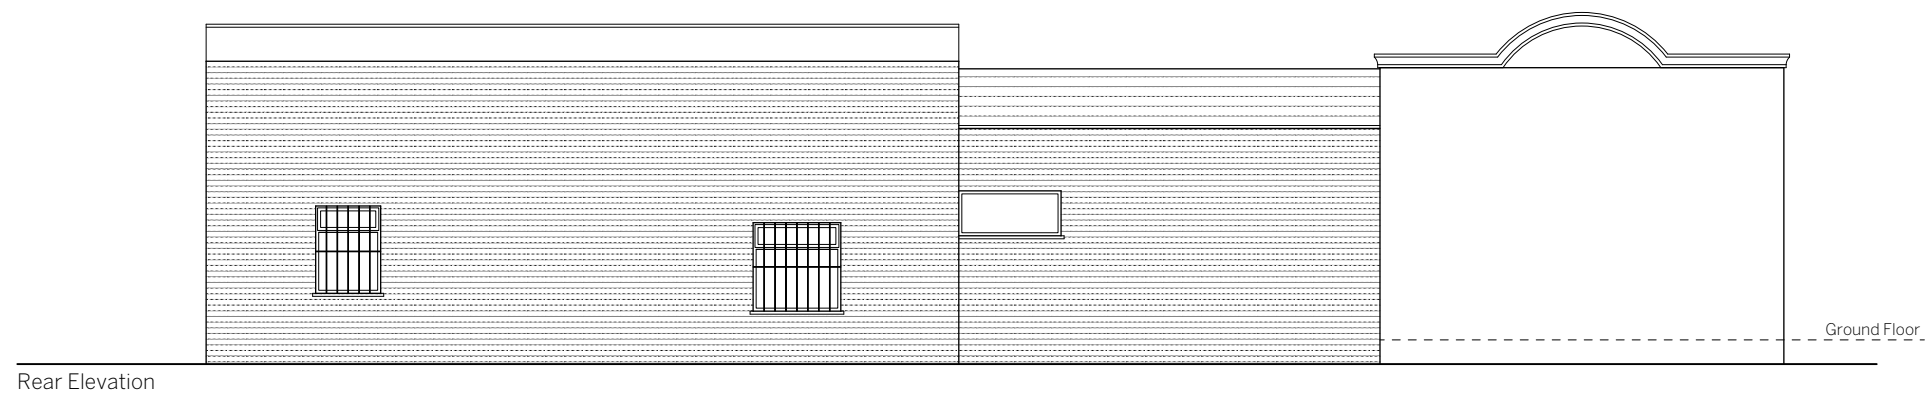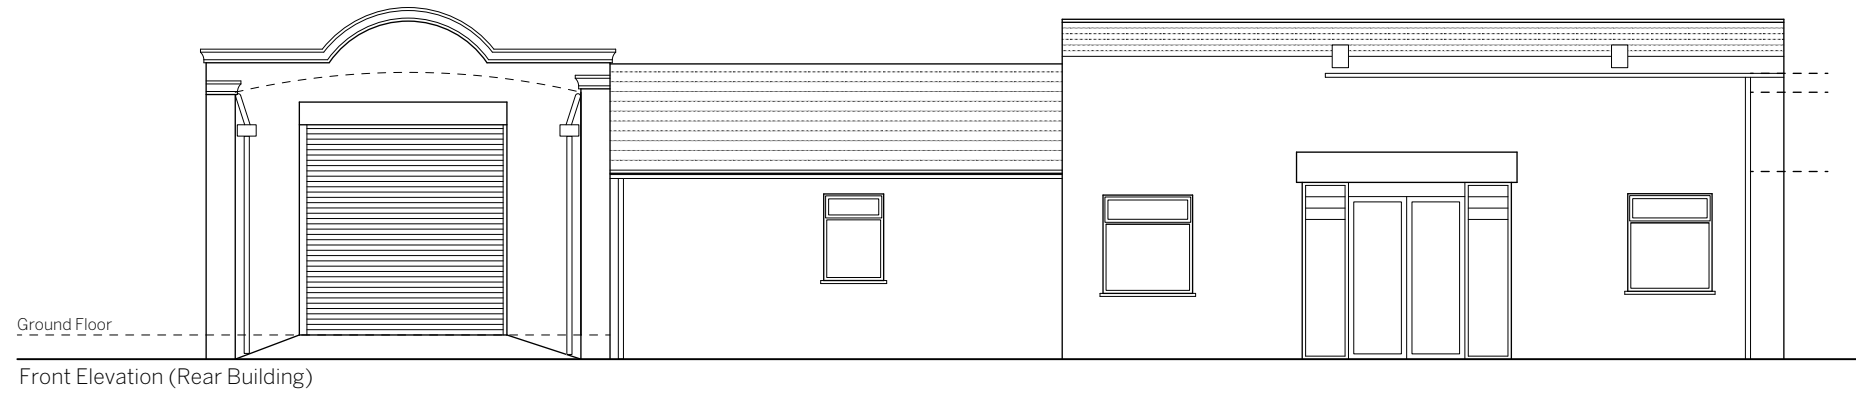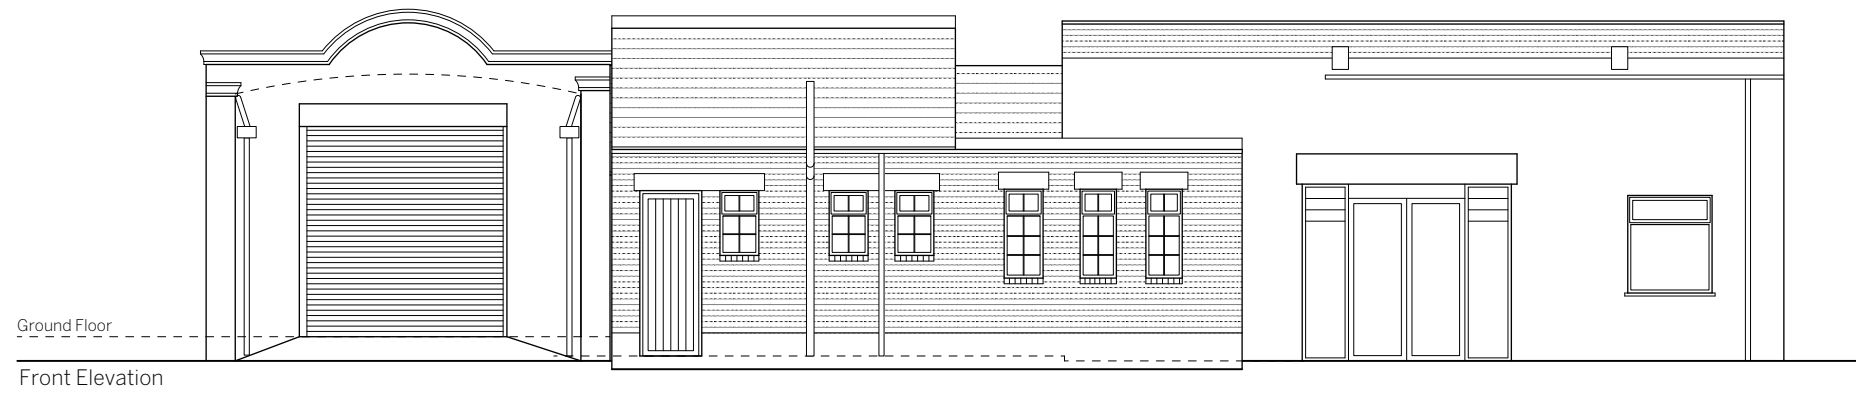




No.	Date	Issue Notes	Drawn/Checked

Hainault House, Hainault Street, New Eltham, London, SE9 2EG

Sketch Drawing

**SM12 ARCHITECTS**  
 W: www.sm12architects.uk | E: mail@sm12architects.uk | T: 02071832900

Drawing title:	Date:	Scale:
Front and Rear Elevations As Existing	August 2022	1:100 @ A3
Drawn by:	Checked by:	Purpose:
MB	NL	Planning
Drawing Number:	Revision:	
A527 / P / 052		

 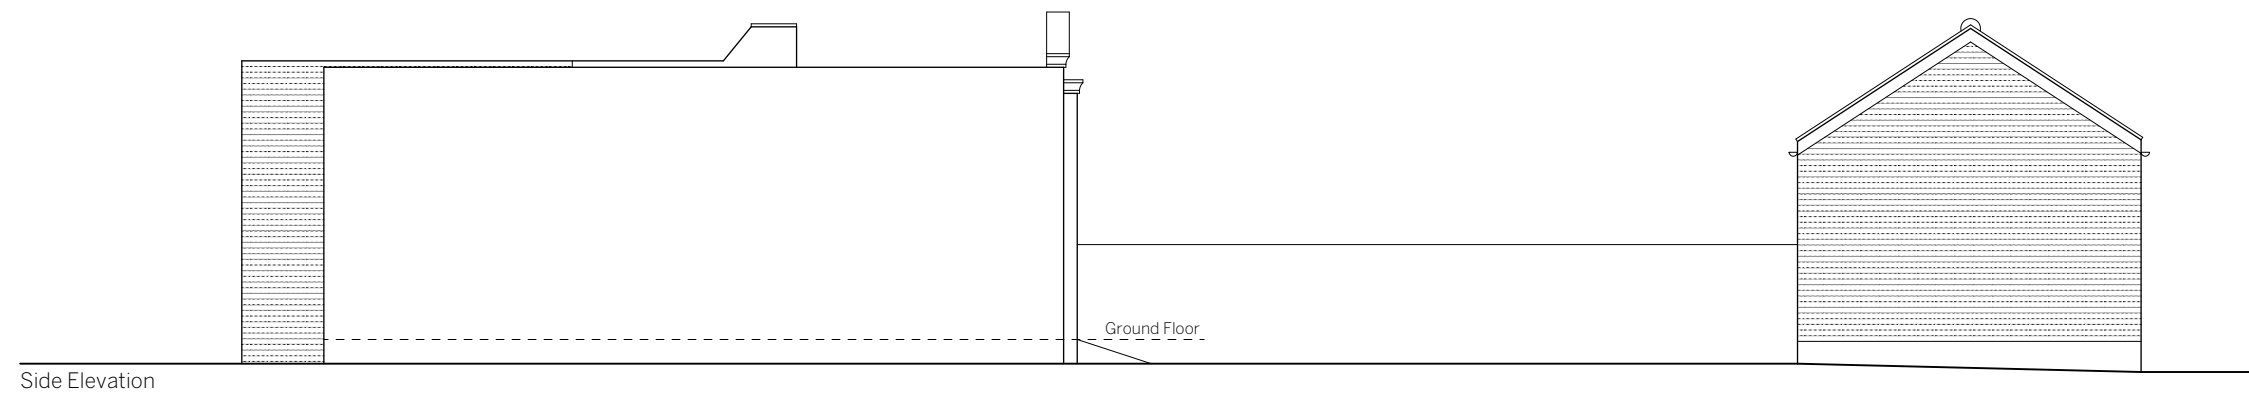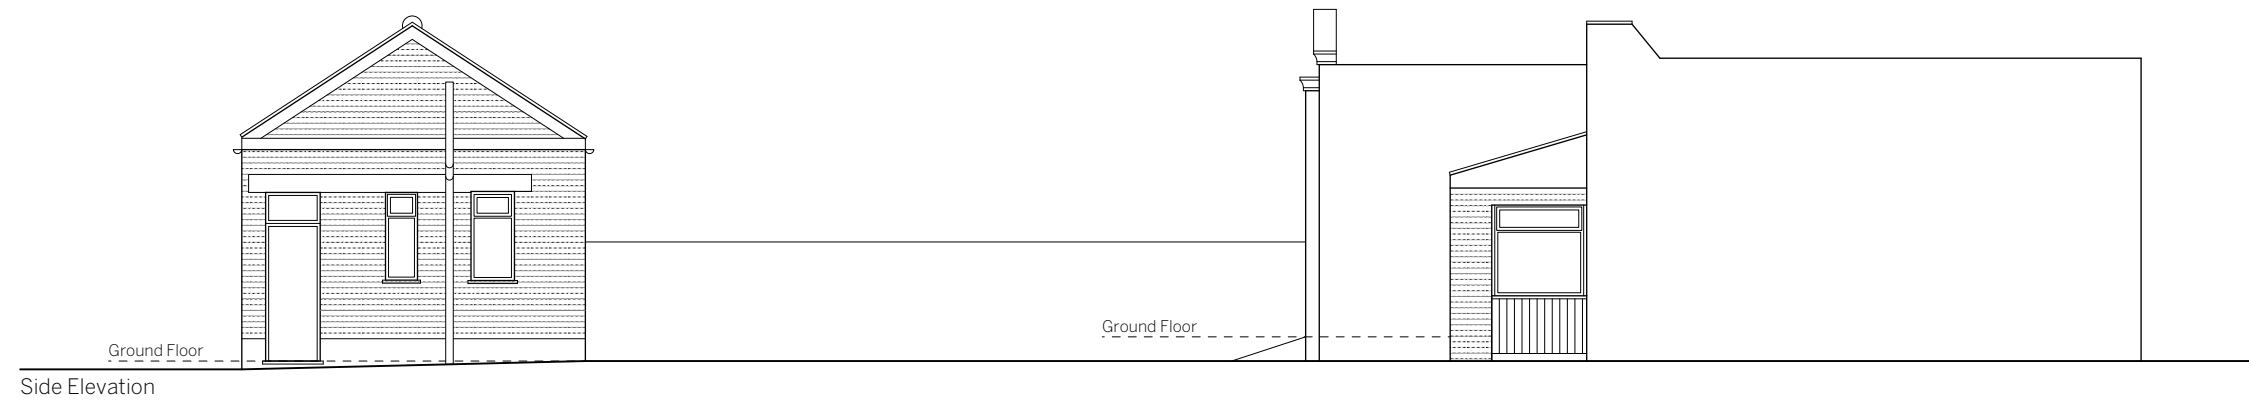

No.	Date	Issue Notes	Drawn/Checked

Hainault House, Hainault Street, New Eltham, London, SE9 2EG


Sketch Drawing

**SM12 ARCHITECTS**  
 W: www.sm12architects.uk | E: mail@sm12architects.uk | T: 02071832900

Drawing title: <b>Side Elevations As Existing</b>		Date: August 2022	Scale: 1:100 @ A3
Drawn by: MB	Checked by: NL	Purpose: Planning	
Drawing Number: A527 / P / 053		Revision:	



Side Elevation

 

No.	Date	Issue Notes	Drawn/Checked

Hainault House, Hainault Street, New Eltham, London, SE9 2EG

Sketch Drawing

**SM12 ARCHITECTS**  
 W: www.sm12architects.uk | E: mail@sm12architects.uk | T: 02071832900

Drawing title:		Date:	Scale:
Section / Elevation		August 2022	1:100 @ A3
Drawn by:	Checked by:	Purpose:	
MB	NL	Planning	
Drawing Number:		Revision:	
A527 / P / 054			