


Existing Ground Floor Plan
Scale 1:50

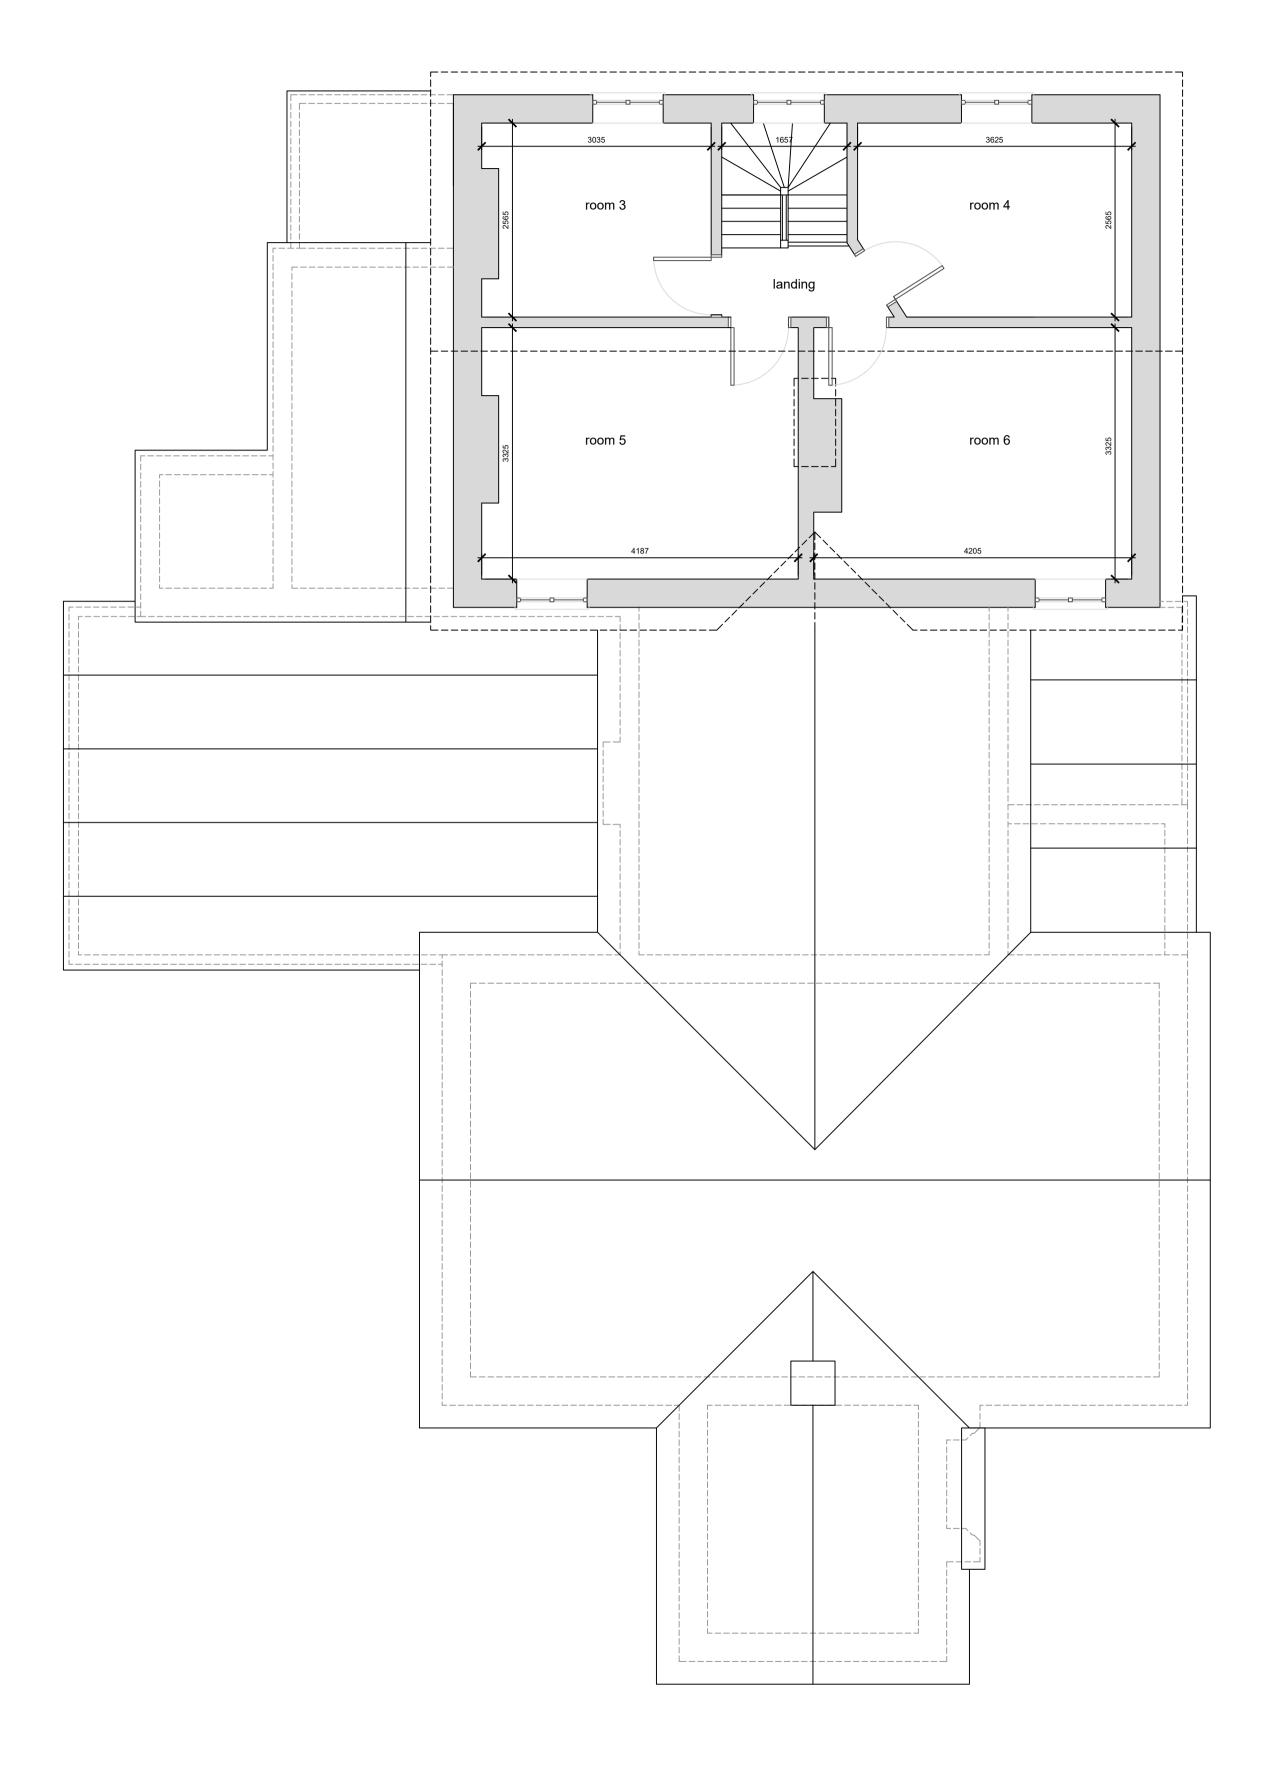

02 Existing First Floor Plan
Scale 1:50

0.5	Scale 1:200 1 1.5	2 2.5	3				
			$\exists$				
	Scale 1:100						
<u> </u>	0.5	1	1.5	<u></u>	2.5	3 ———	
Metres	Scale 1:50						
0 0.1	5 0.3	0.45	0.6	0.75			
Metres	Scale 1:20						
) L	0.1	0.2	0.3	0.4	0.5		
Metres	Scale 1:10						
0	50	100	150	200	250		
Millima	etres scale						
1 <b>V</b> 11111111111111111111111111111111111	20 Scale	40 40	60	80	100		
		1	Ï	. 1			
Millime	etres <sub>Scale</sub>	1:2					
Notice	)						
The i	respons	sibility	for	setting	a-out	of site	aı
Drawii	ngs to l	oc icac		onjunc		itii Oti u	ίu
Engin	ngs to l eers dra	awings					
Engine Repor	eers dra t imm	awings ediately	y to			ey Ltd	
Engine Repor	eers dra	awings ediately	y to				
Engine Repor	eers dra t imm	awings ediately	y to				
Engine Repor	eers dra t imm	awings ediately	y to				
Engine Repor	eers dra t imm	awings ediately	y to				
Engine Repor	eers dra t imm	awings ediately	y to				
Engin Repor appar	eers dra	awings ediately crepand	y to cies	Maso			
Engine Repor	eers dra t imm	awings ediately	y to cies	Maso			
Engin Repor appar	eers dra t imment disc	awings ediately crepand	y to cies	Maso			
Repor appare	eers dra t imment disc	awings ediately crepand	y to cies	Maso			
Report appare	eers dra t imme ent disc	awings ediately crepand	y to cies	Maso			
Report appared Rev Client - Project	eers dra t imme ent disc	awings ediately crepand	y to cies	Maso	n Car	ey Ltd	
Reportanger Rev Client - Project Old	Date	awings ediately crepand	y to cies	Maso	n Car	ey Ltd	aı
Reportant Reportant Rev Client - Project	Date	awings ediately crepand	y to cies	Maso	n Car	ey Ltd	a

Drawing Title
Existing Floor Plans

0 5 10 15 20 25 30 Metres Scale 1:1250 0 5 10

First Floor Plan
Scale 1:50

Scale 1:50

Trawn Paper Size RT A1 1:50 Jan 25

Project No. 24/0108

Project No. SK01

Project No. SK01

MASON CAREY