


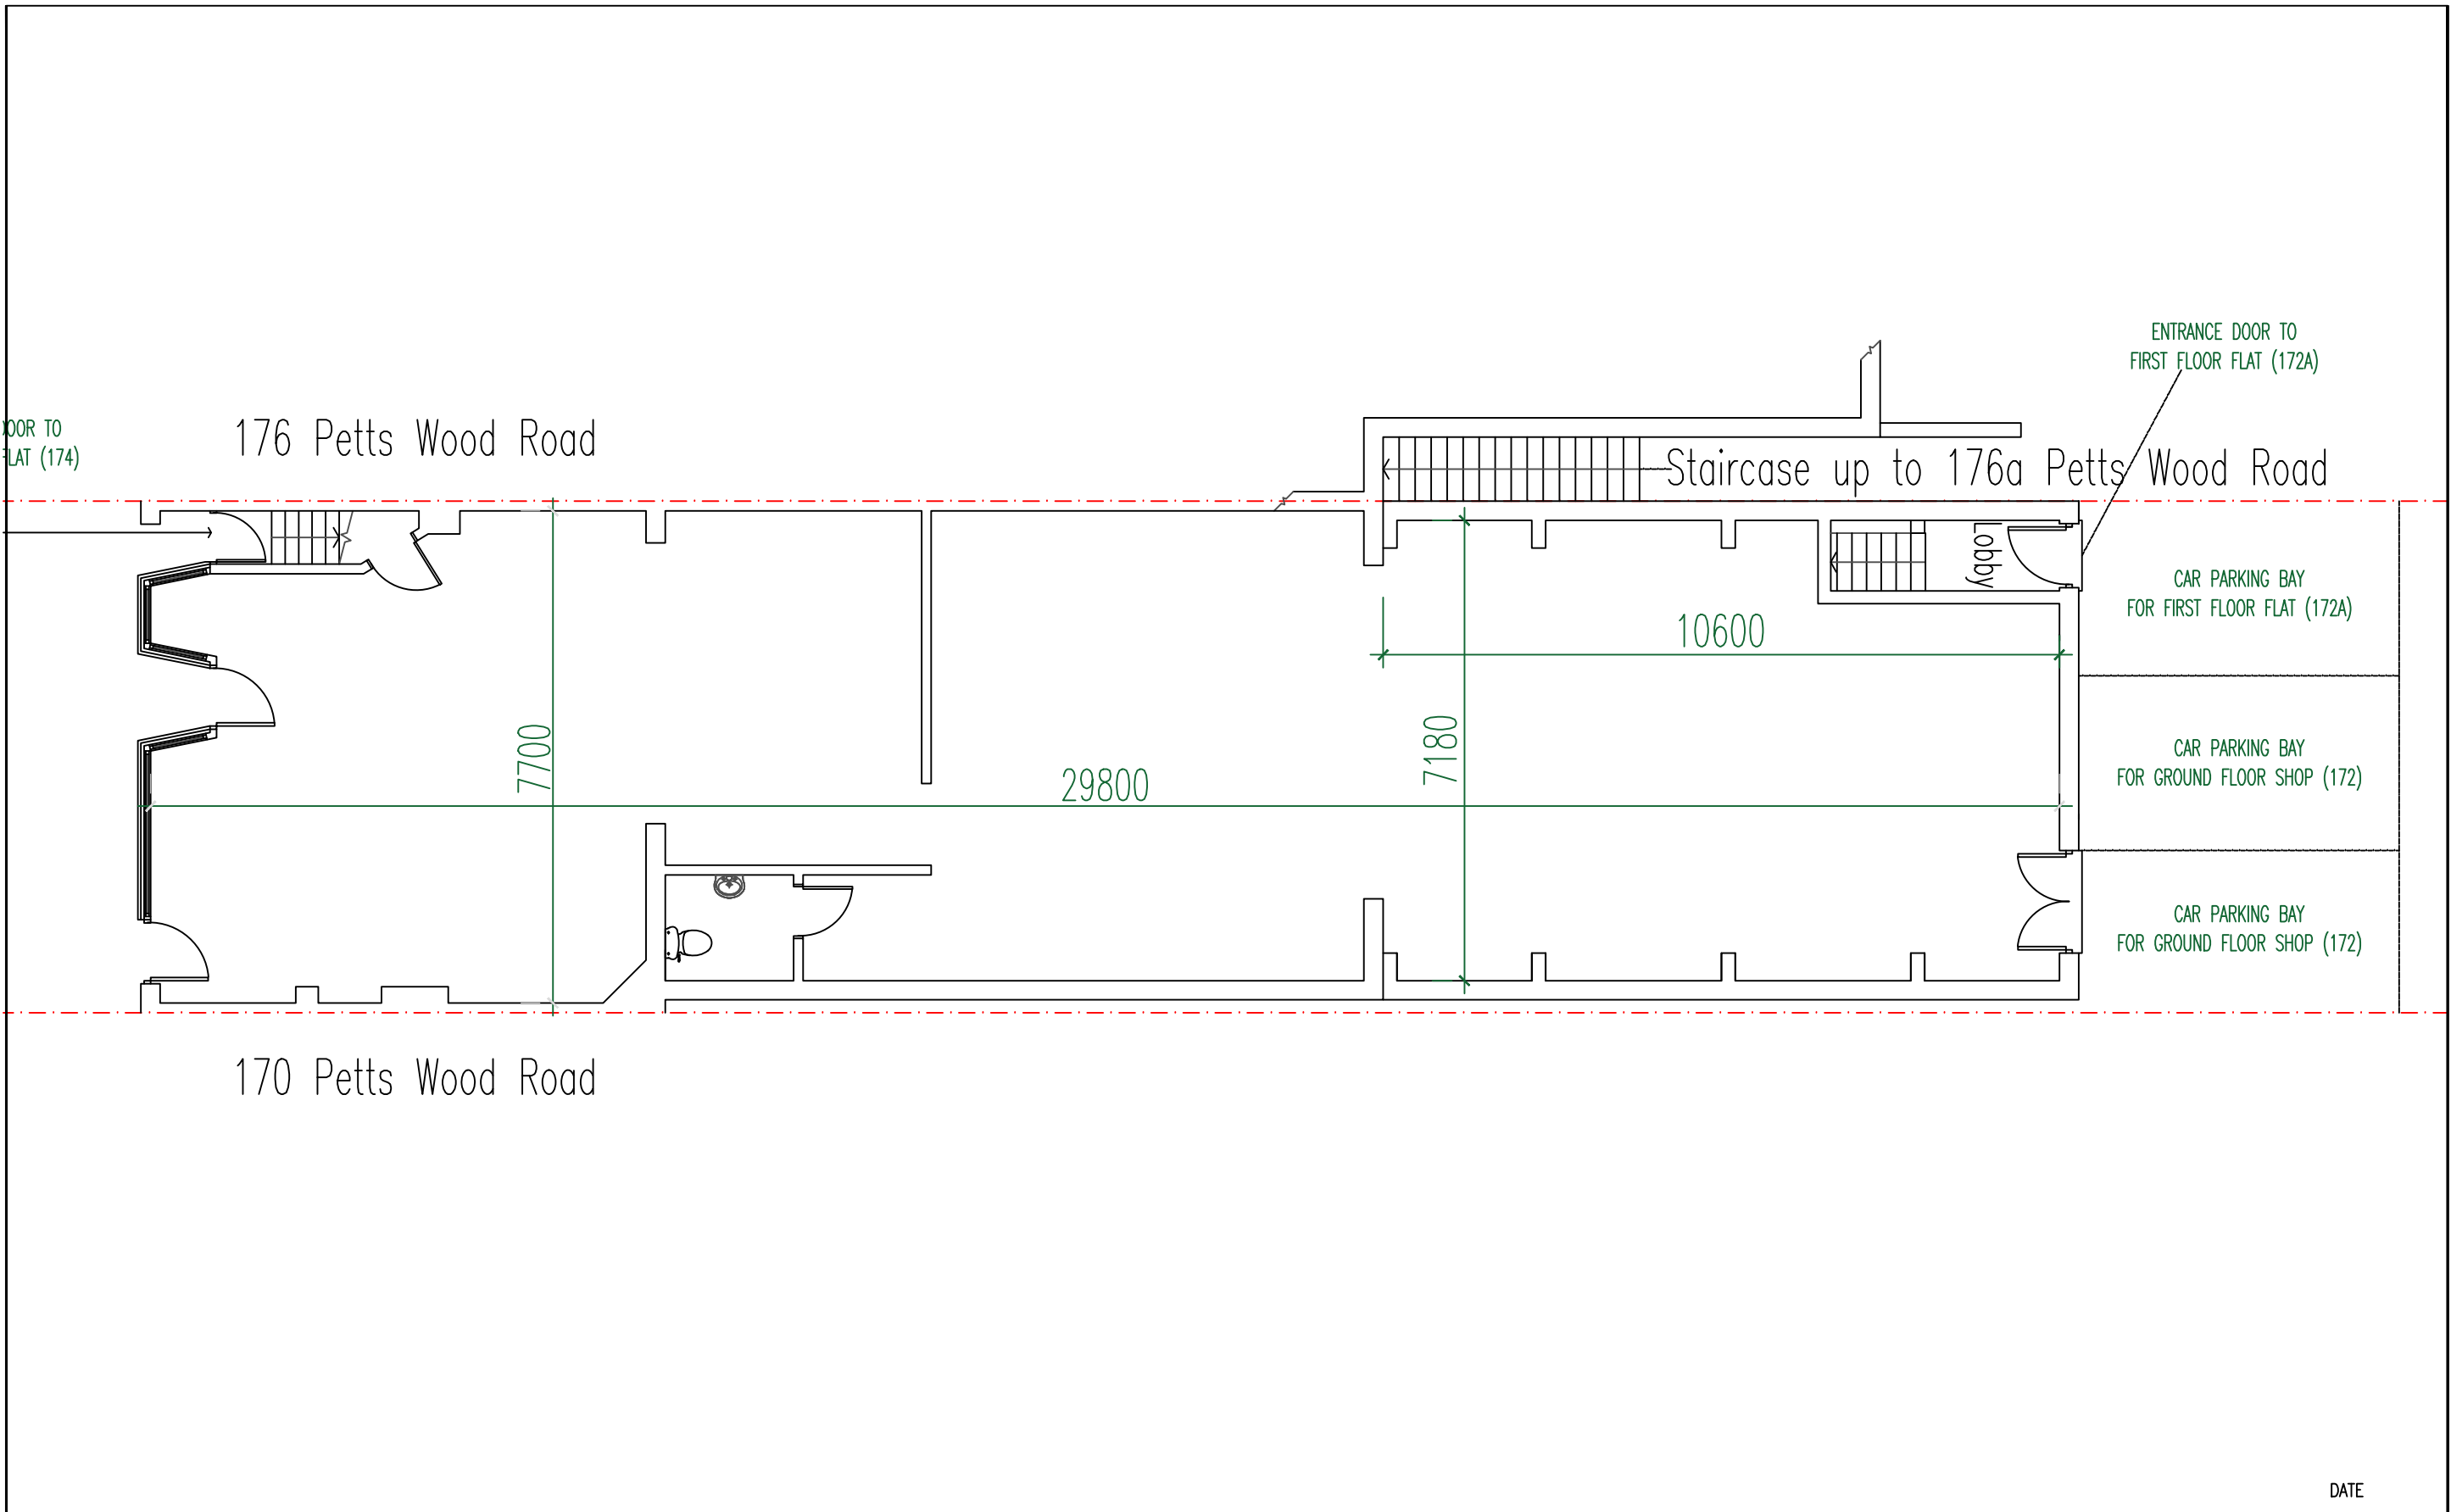

FNH PROPERTY SERVICES Hillside London Road West Kingsdown Sevenoaks TN15 6EX Mob: 07949 928 170 Email: fethi.huseyin@outlook.com		DATE		
		CLIENT Exponential Properties Limited	SCALE 1:100 @ A3	DATE JUNE 2025
		JOB 172 Petts Wood Road, Petts Wood, Orpington, BR5 1LG	FH	FH
TITLE GROUND FLOOR PLAN		JOB NO. 231020	DRAWING No. 01	REVISION