



Existing Ground  
Floor Plan  
Scale 1:100

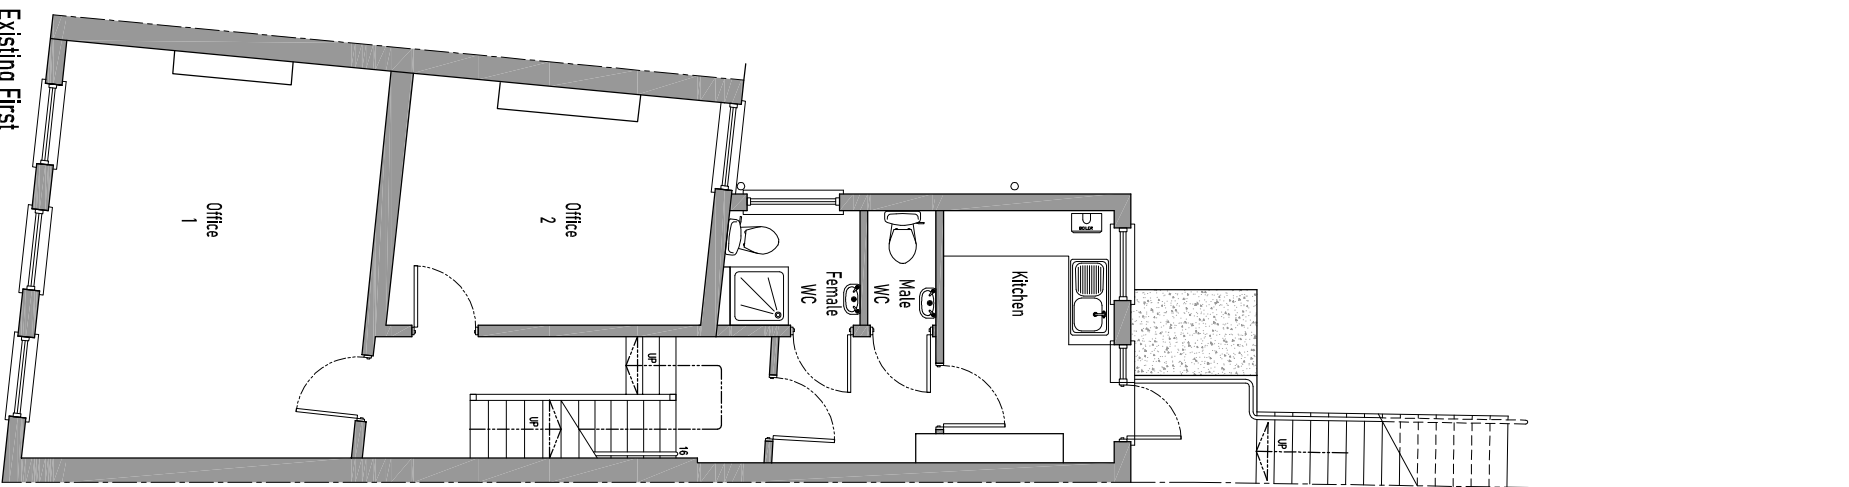

Existing First  
Floor Plan  
Scale 1:100

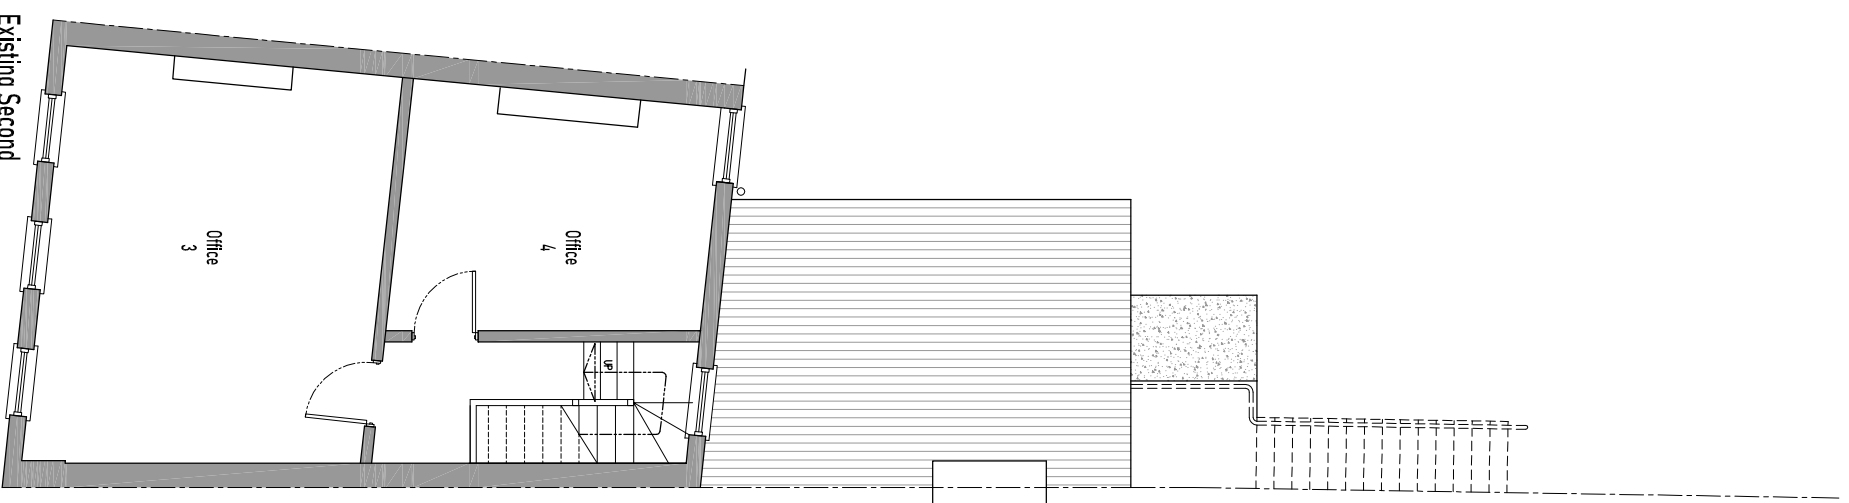

Existing Second  
Floor Plan  
Scale 1:100

Rev:	Description:	Date:
A	Initial client issue	16.01.23
B	Client issue	14.02.23

Date: 06/01/23  
Scale @A3:  
As Shown

Project:  
Mr G Lancaster  
24/ High Street (1st & 2nd Flr)  
Beckenham  
Kent  
BR3 1AB

Title:  
Offices to Flat Conversion  
EXISTING  
Plans  
PRIOR APPROVAL APPLICATION 2 of 6

Drawing No:	Revision:
LJD-109-23-PL002	B

Lucy Jayne Design  
Mobile: 07876342684  
wedgetlucy@hotmail.com