


Notes:
 Do Not Scale. Use only figured dimensions.
 All dimensions to be checked on site prior to construction.
 Any discrepancies to be notified to the architect.
 All Copyright Reserved to **Offset Architects**.


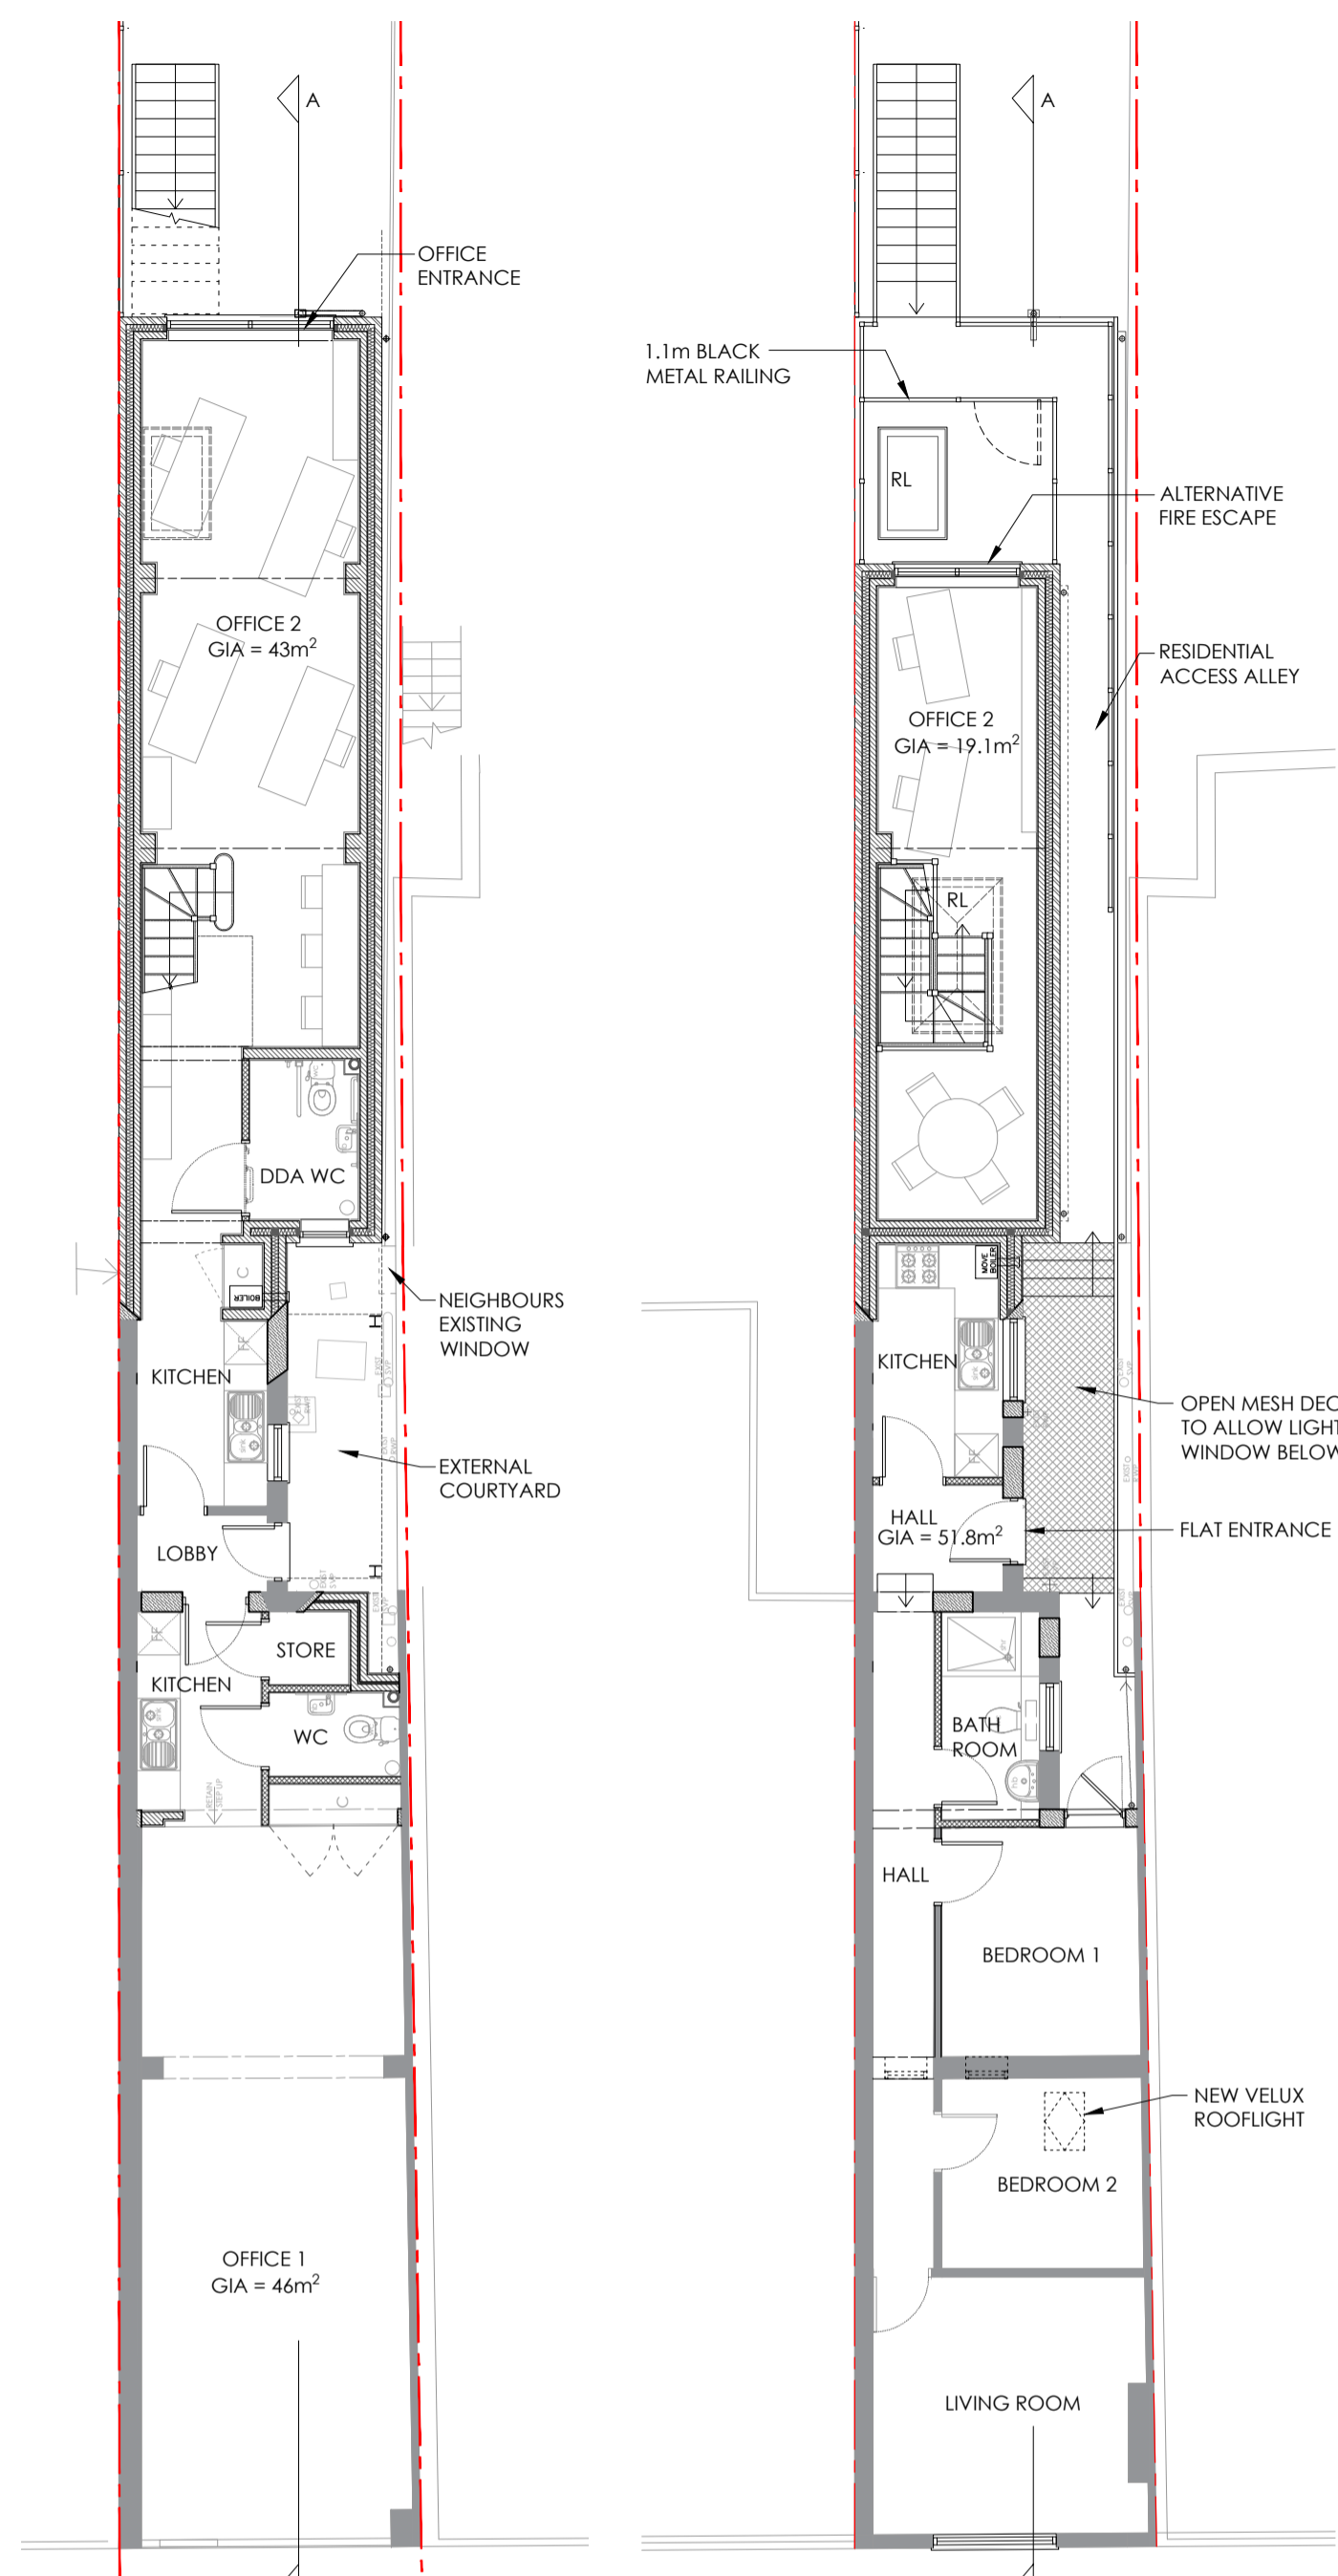


PROPOSED GROUND FLOOR PLAN
SCALE 1:100



PROPOSED FIRST FLOOR PLAN
SCALE 1:100




CYCLE STORE
SCALE: NTS

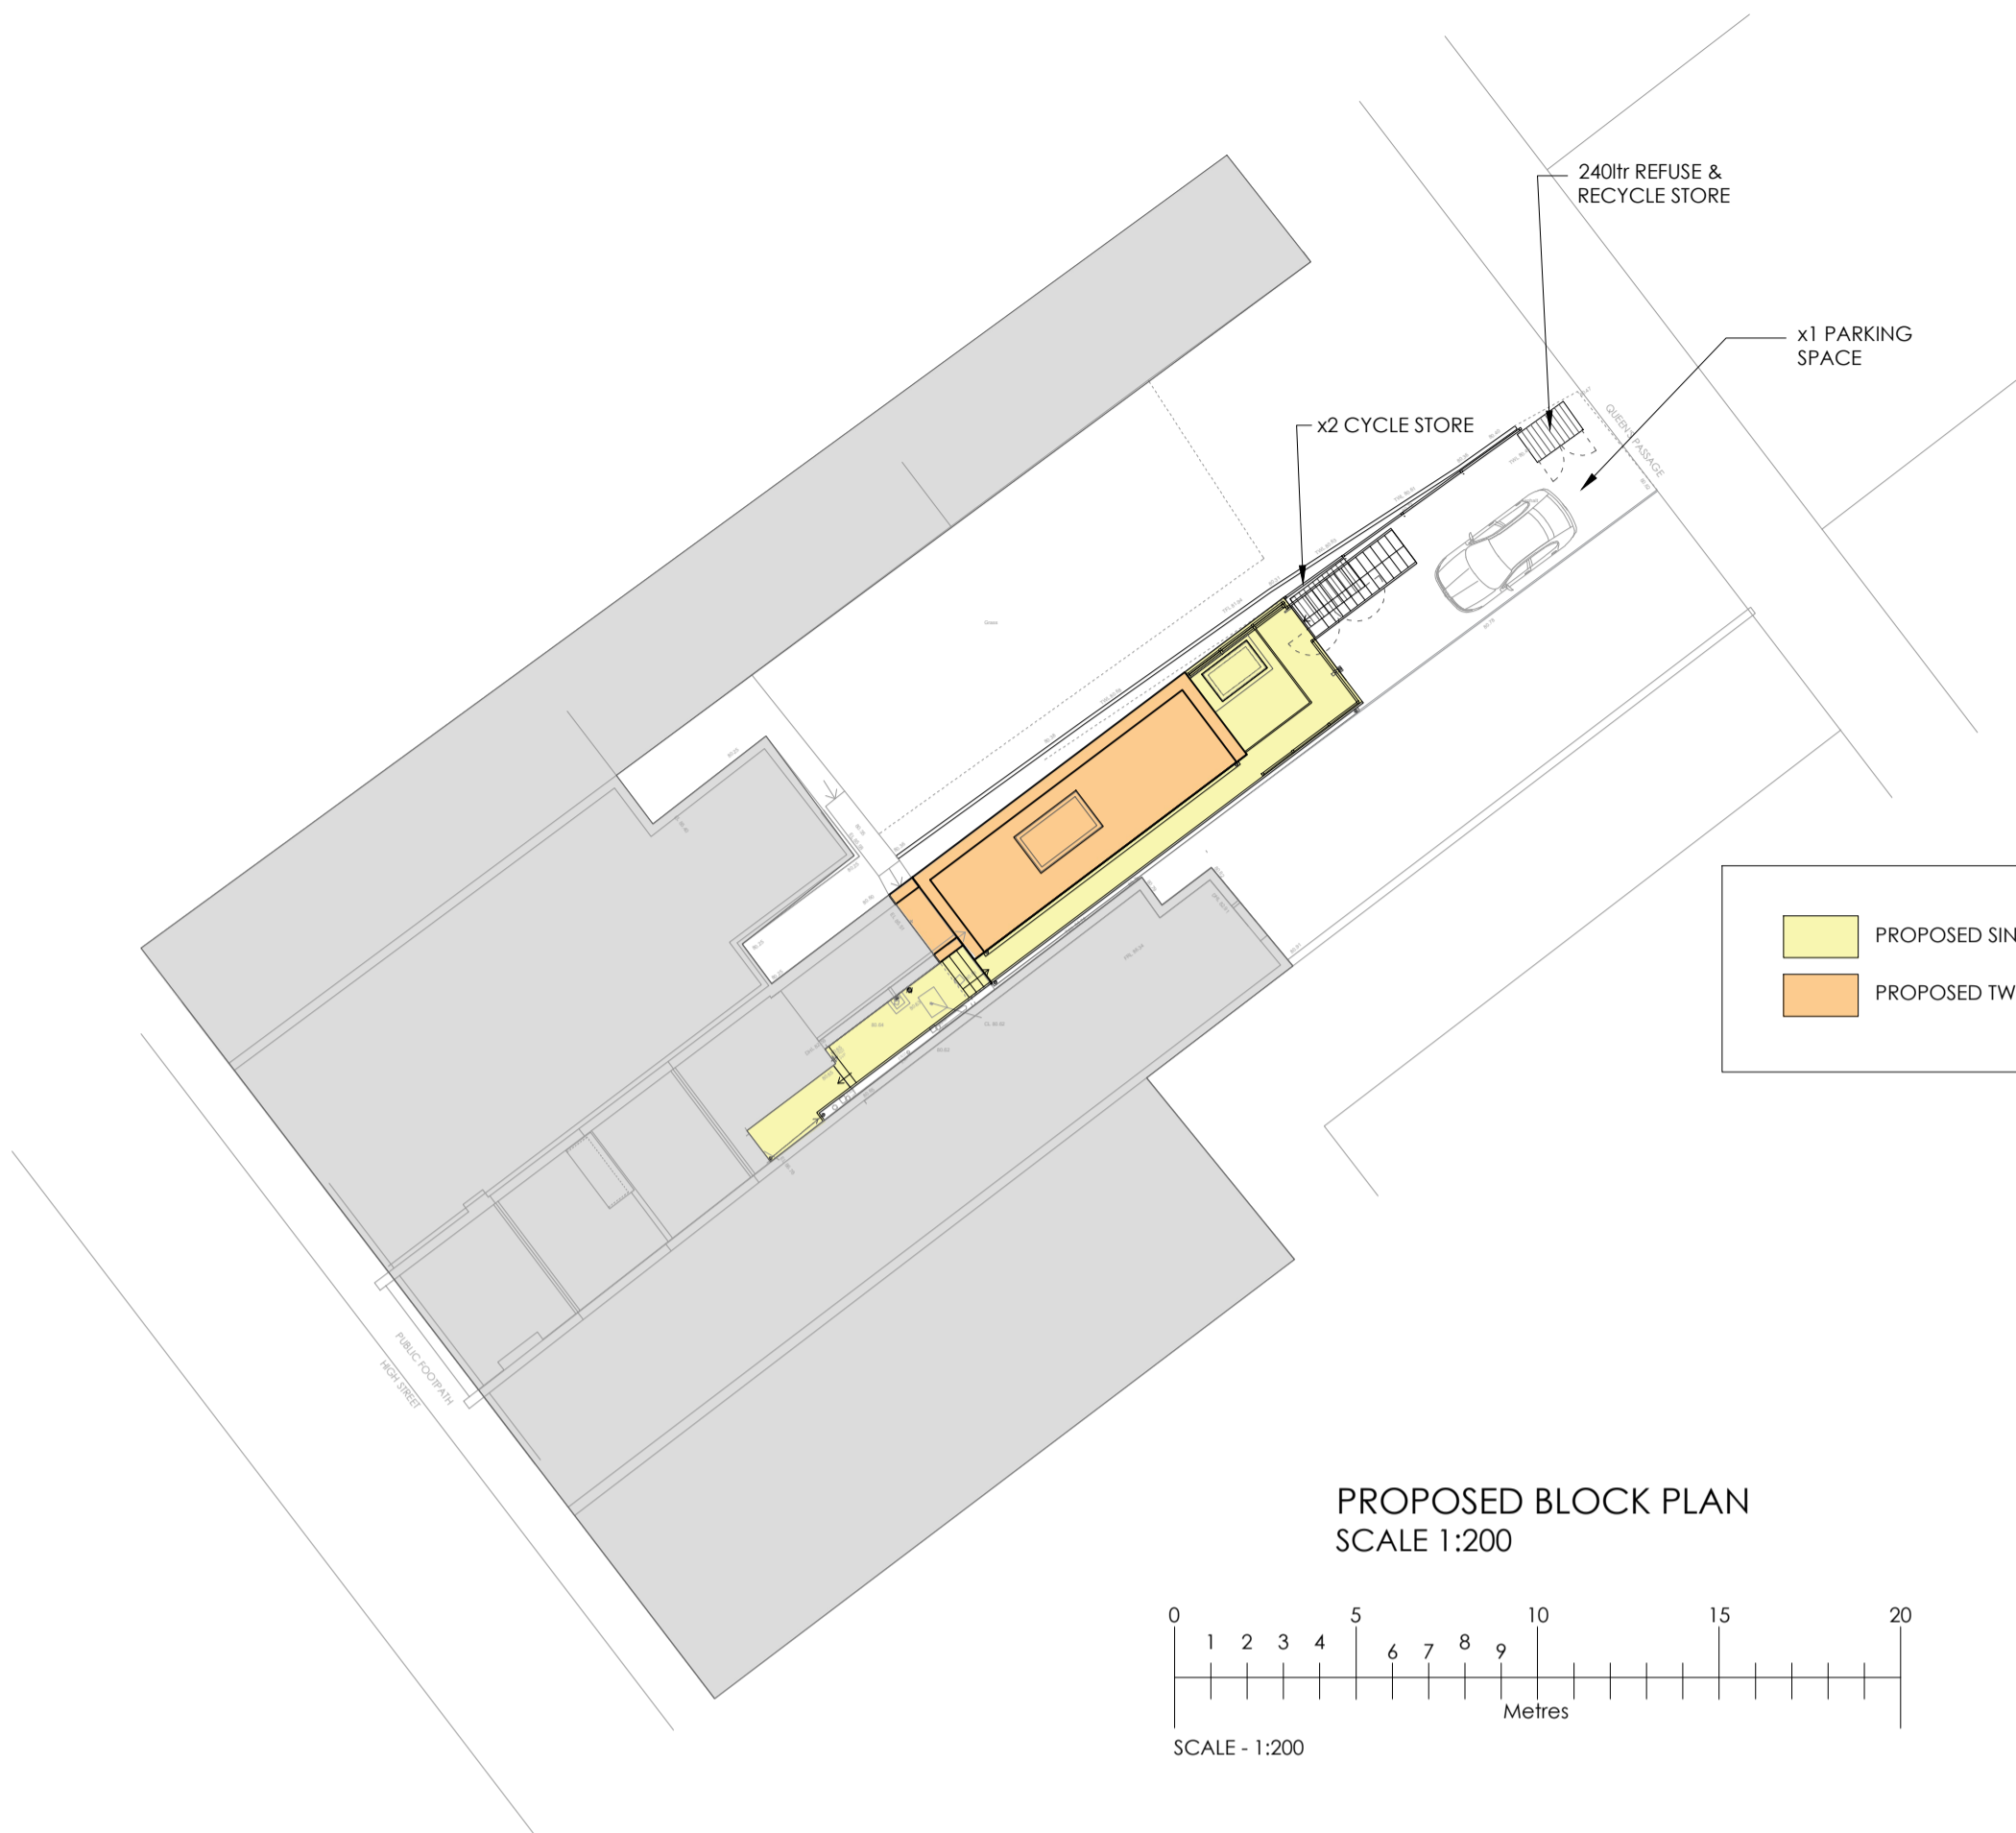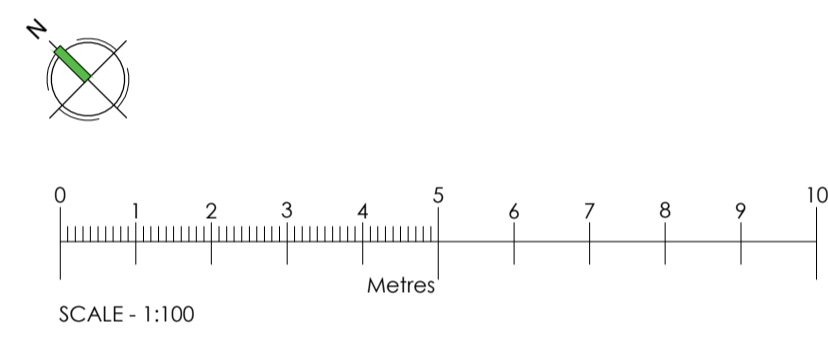


PROPOSED BLOCK PLAN
SCALE 1:200

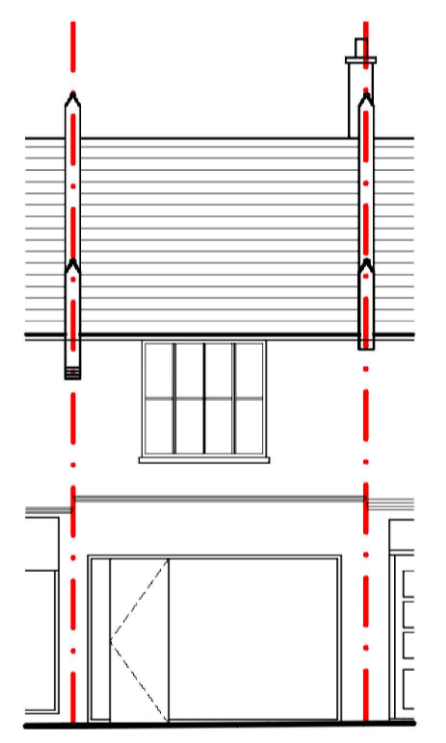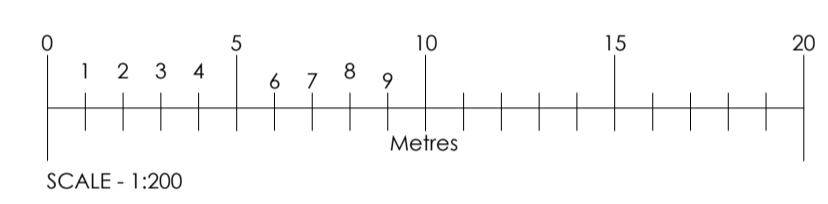


PROPOSED FRONT ELEVATION
SCALE 1:100

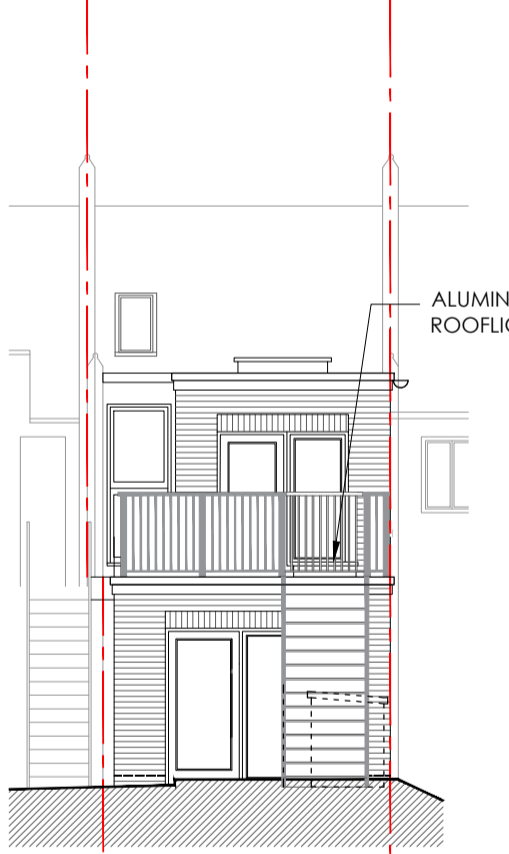


PROPOSED REAR ELEVATION
SCALE 1:100

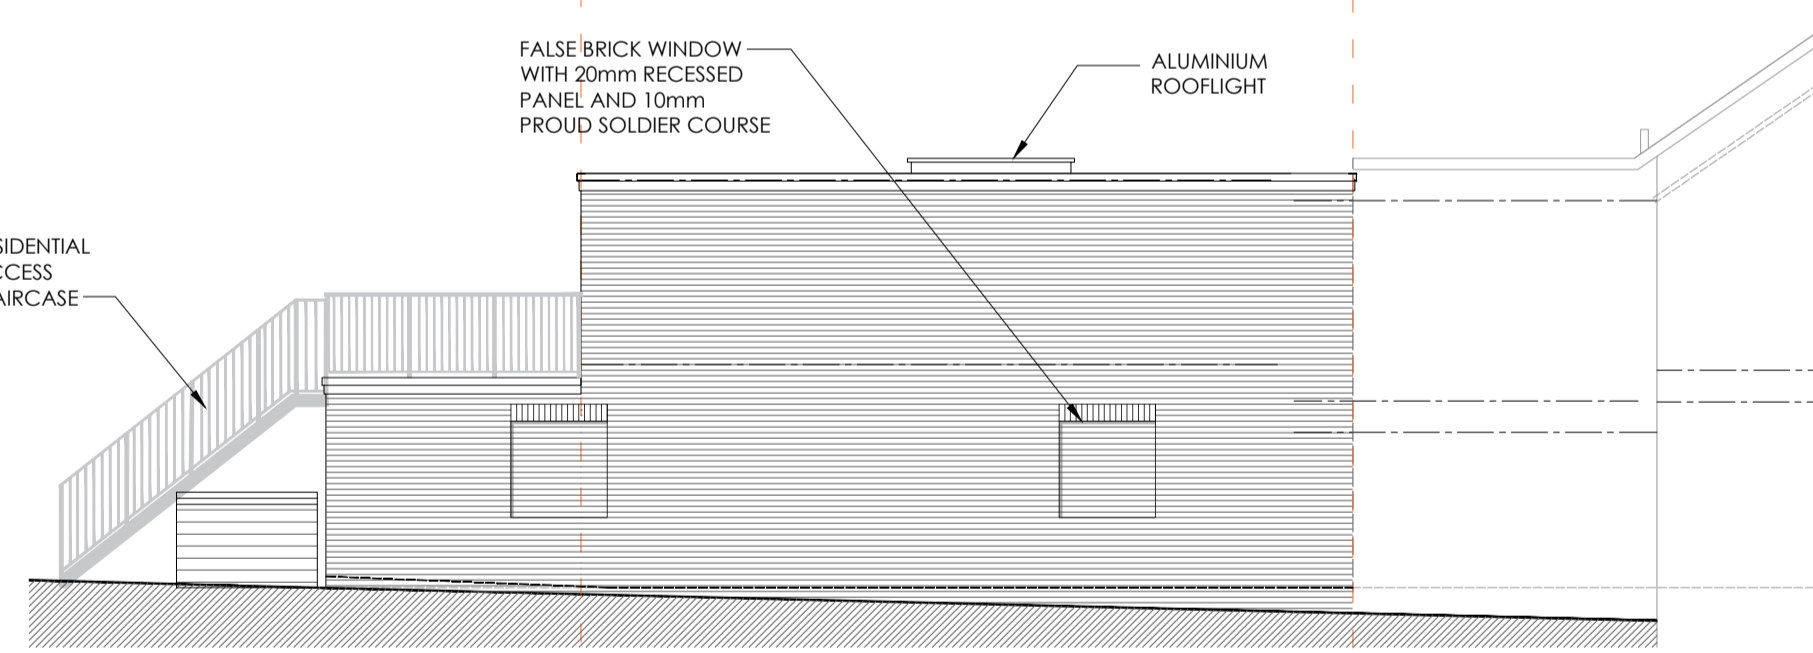

PROPOSED WEST ELEVATION
SCALE 1:100

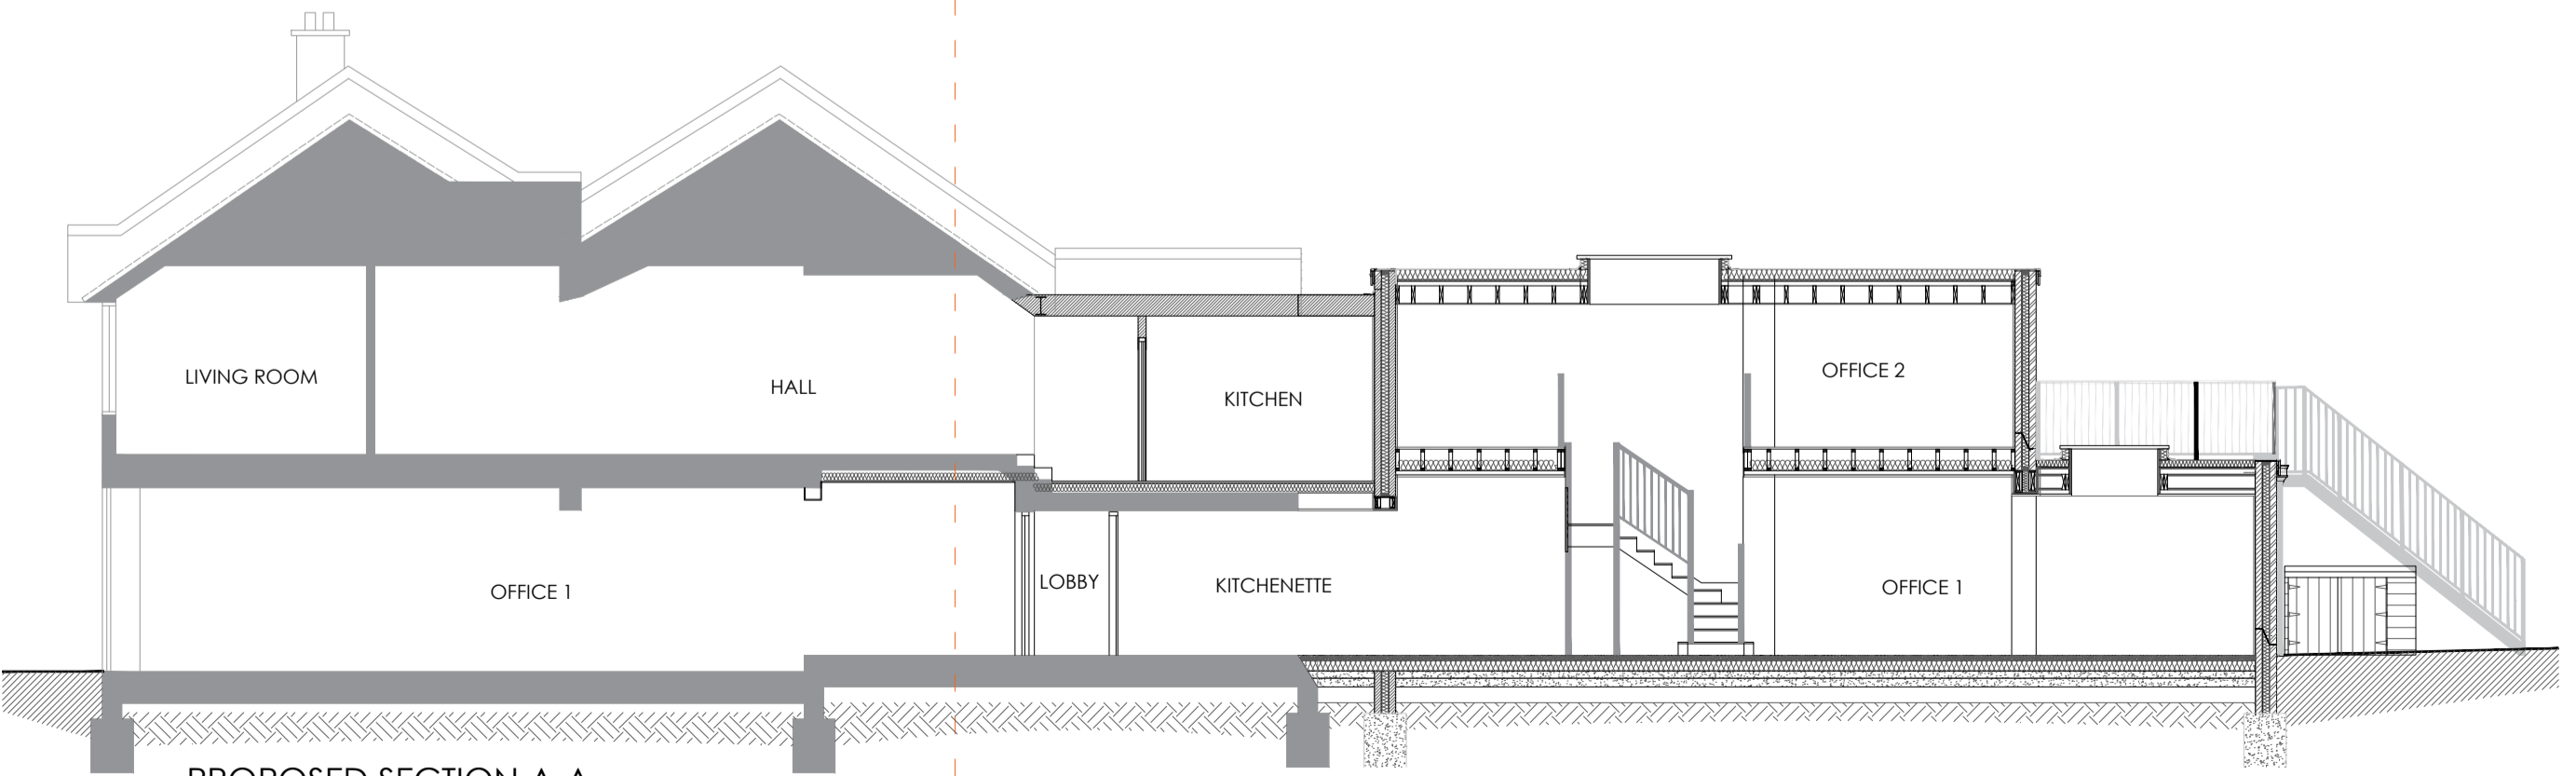

PROPOSED SECTION A-A
SCALE 1:100

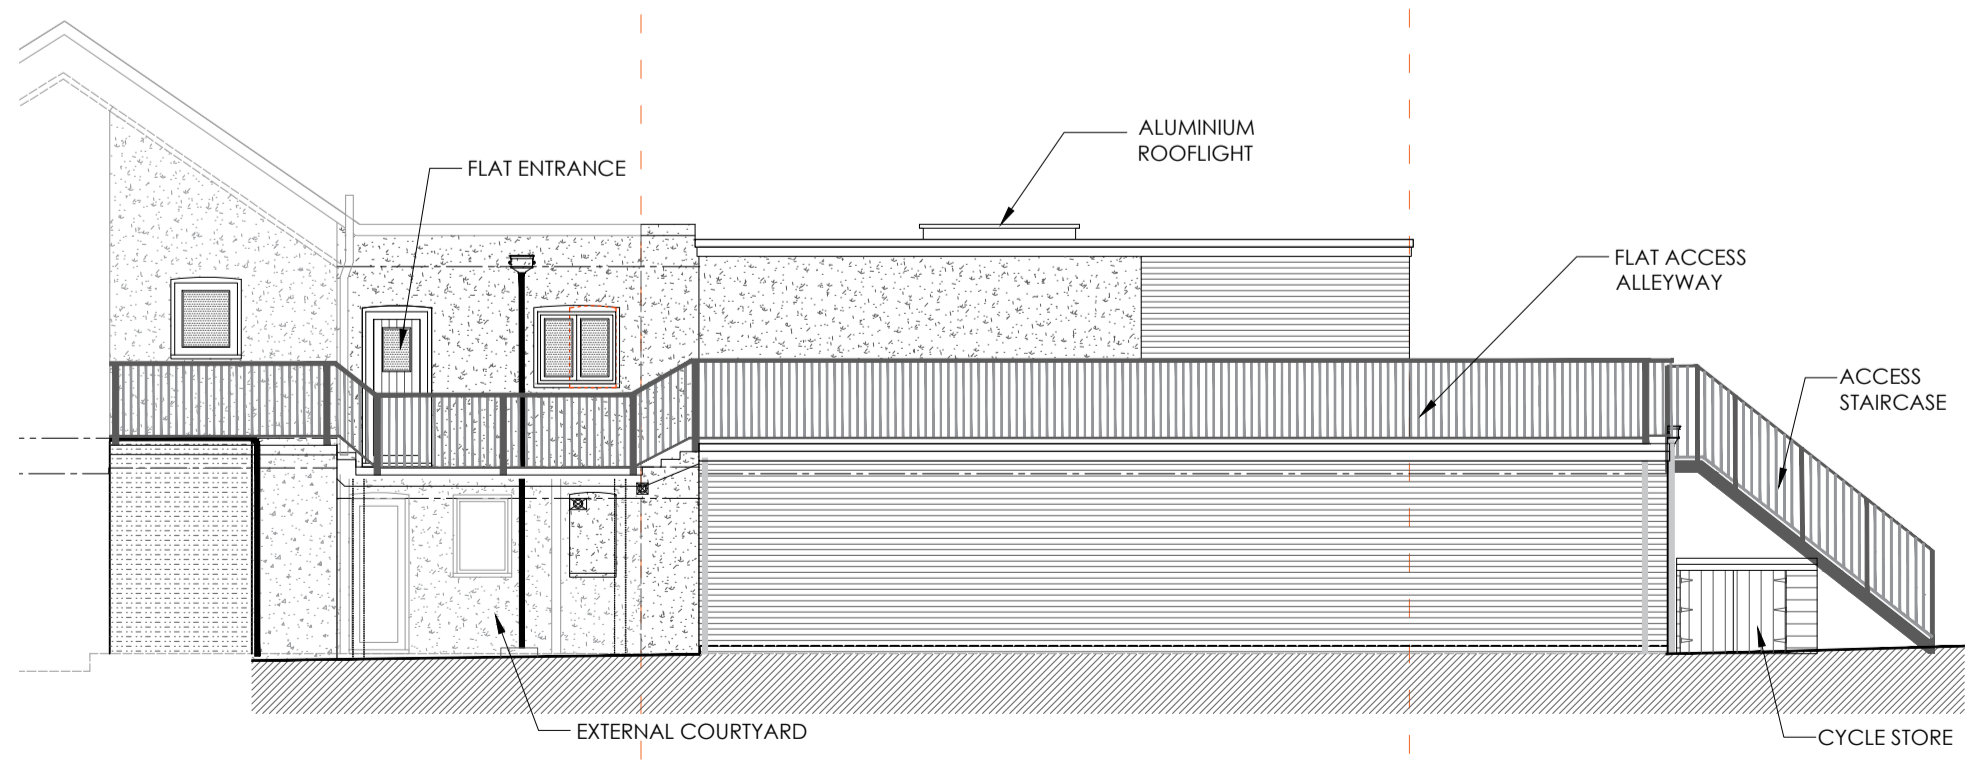

PROPOSED EAST ELEVATION
SCALE 1:100

Rev	Date	Comments
C	11.04.23	1st FLOOR ROOF RAILING ADDED TO FORM DEDICATED RESIDENTIAL ACCESS.
B	06.07.22	CHANGES MADE IN RESPONSE TO PLANNING COMMENTS.
A	05.04.22	STAIRCASE ALTERATIONS AS BUILT.

PLANNING

Client

MARK LOUCAS LTD

Project

20 HIGH STREET
CHISLEHURST
BR7 5AN

Title

PROPOSED PLANS, ELEVATIONS
SECTIONS & SITE BLOCK PLAN

Project No.	Date
7666	JUNE 2021
Drawing No.	Revision
7666-PD-101	C
Scale	Drawn
AS PER DRAWING @ A1	AM
	Check
	RC

Nepolar House, London Road,
Wrotham Heath, Kent, TN15 7RS
 phone: 01732 753333
 fax: 01732 753334
 info@offsetarchitects.co.uk
 www.offsetarchitects.co.uk

