



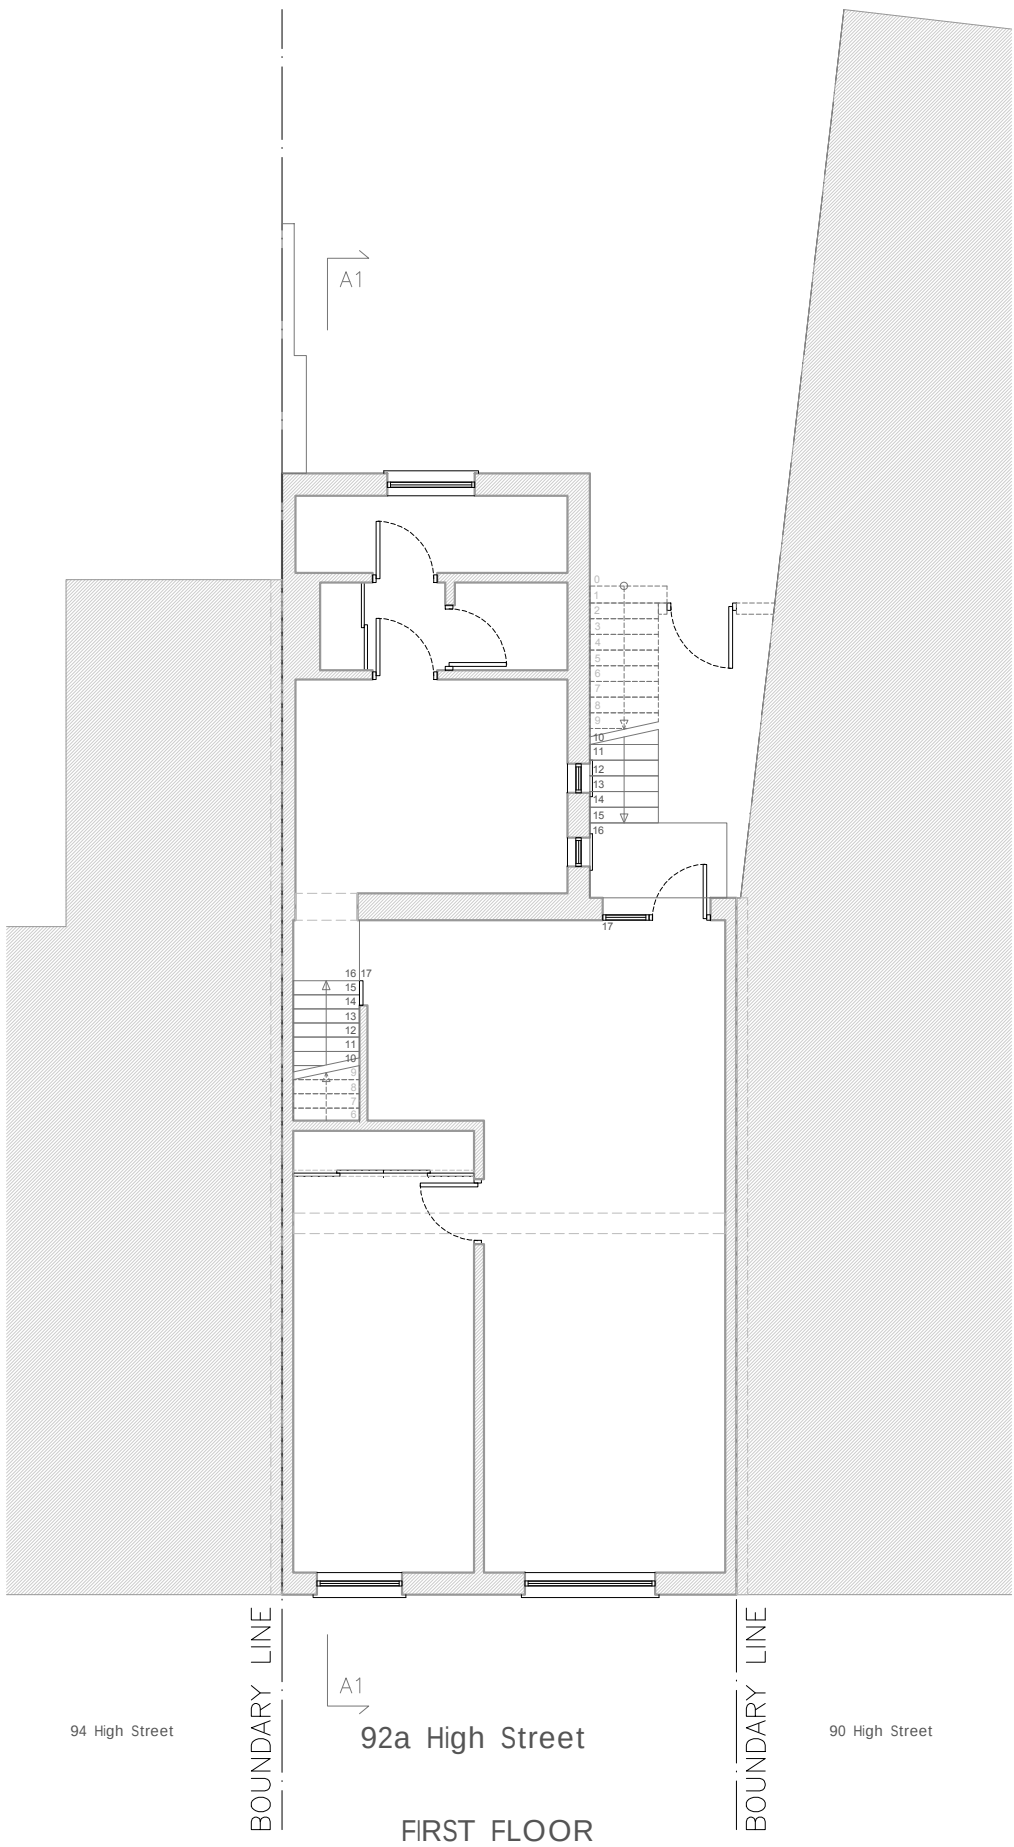

- NOTES:
- These drawings have been prepared solely for design & planning submission purposes.
 - They are not suitable for either building control or construction matters, and are not intended as such.
 - All measurements shall be checked on-site prior to construction, and any discrepancies reported to the PM / site rep.



PROJECT INFORMATION:

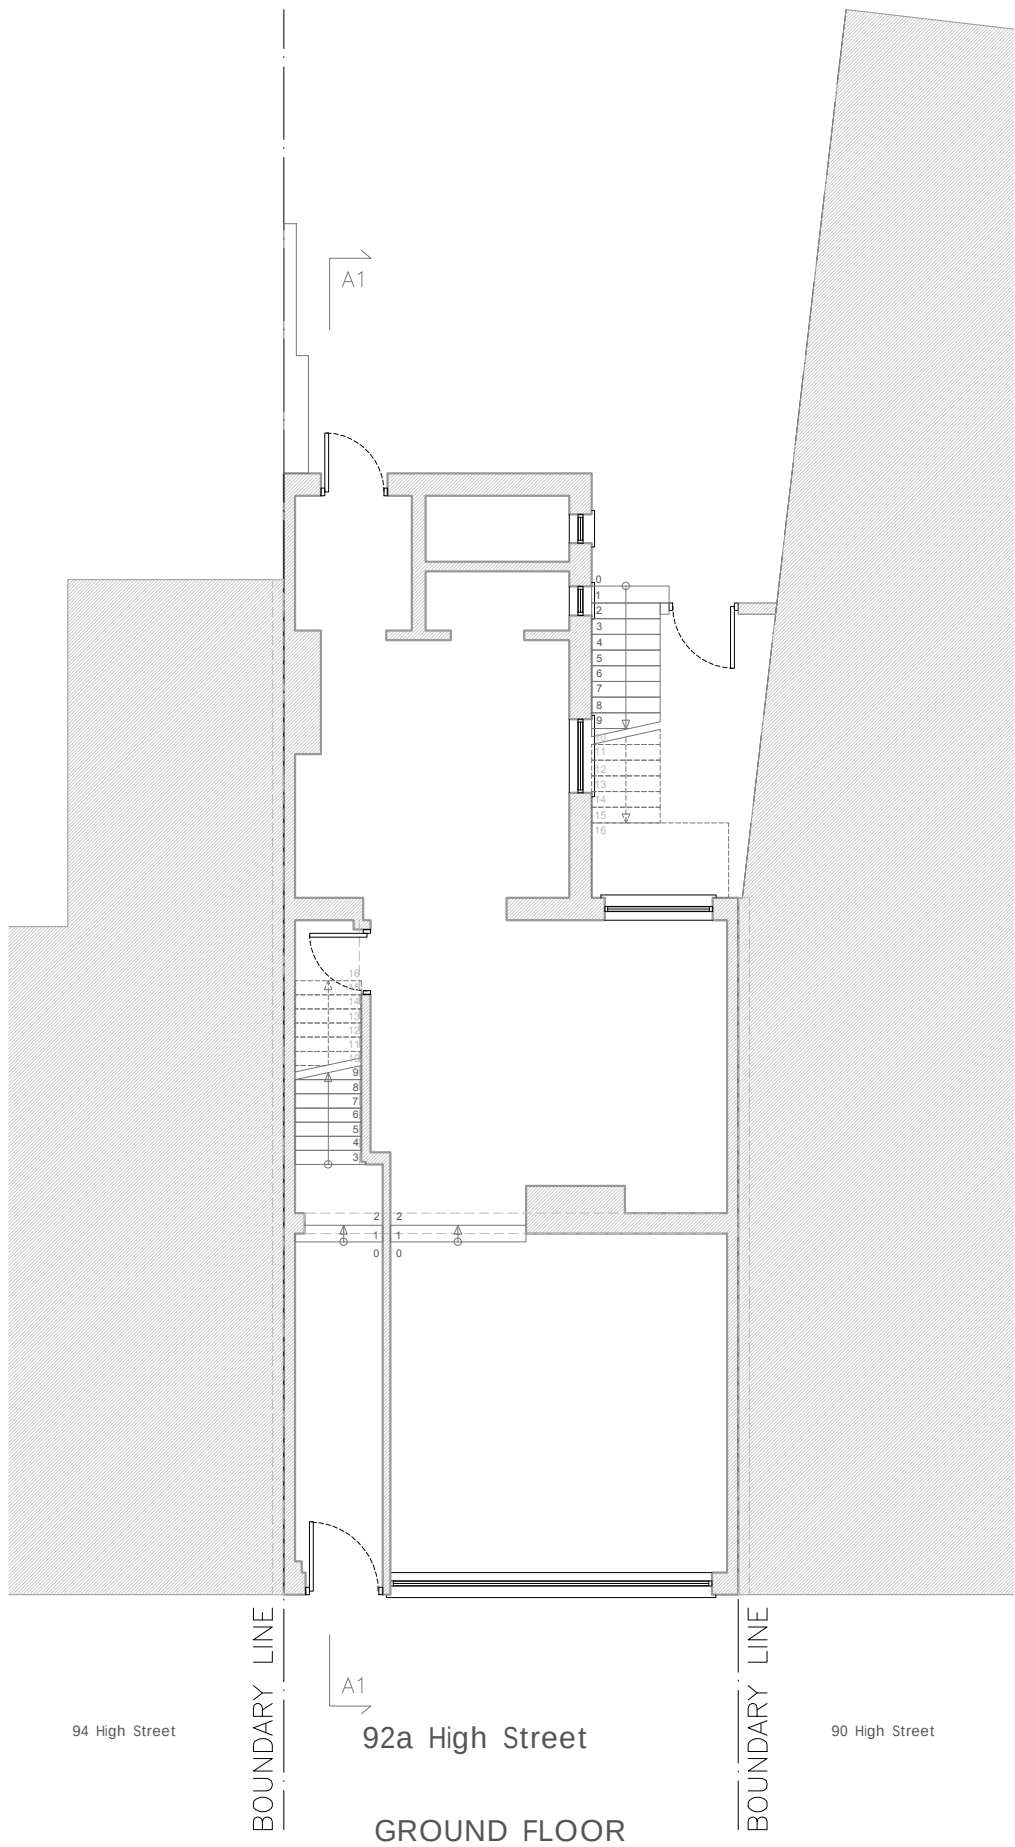

PROJECT:	DVA:36
ADDRESS:	92a High Street, Orpington, London, BR6 0JY
DRAWING TITLE:	Existing Floor Plans
CLIENT:	Simon & Co Accountancy Ltd
DRAWN BY:	LL
DATE:	21/01/2026
DRAWING NAME:	ED.01
SCALE:	1:100 @ A3
REVISION:	-

NO.	DATE	NAME	FOR
-	21/01/2026	LL	FOR PLANNING



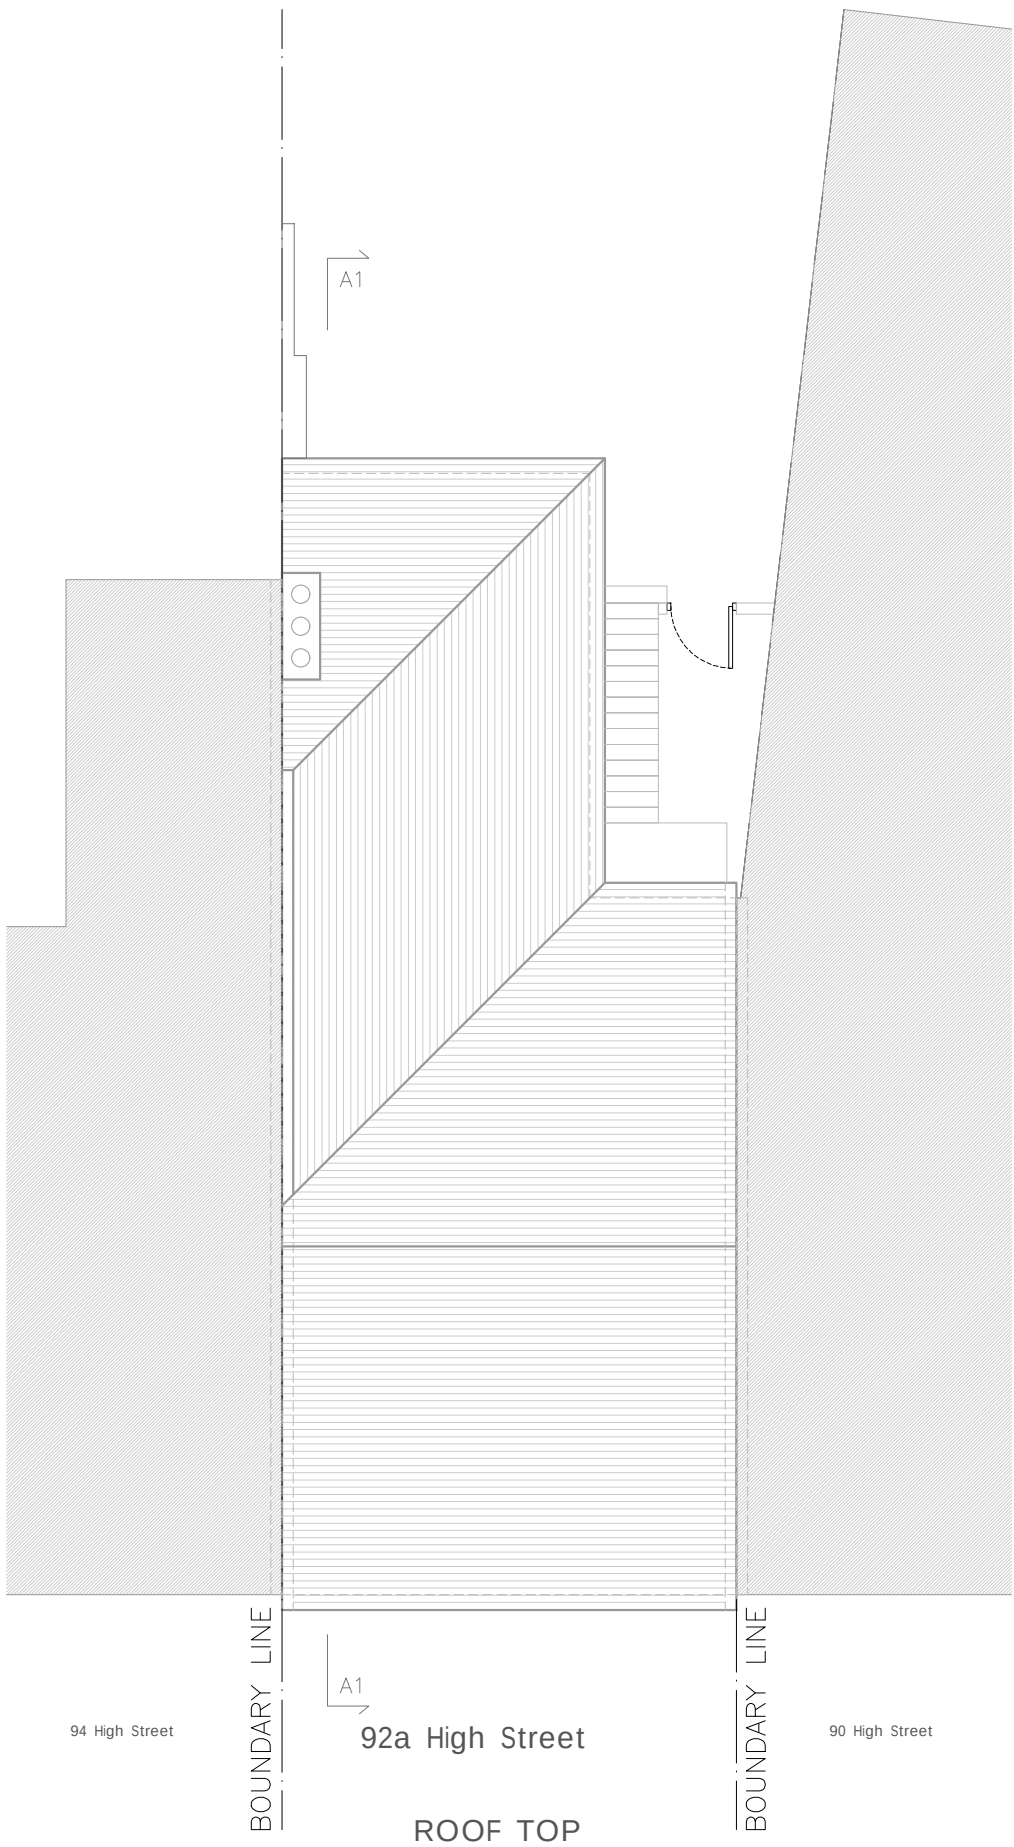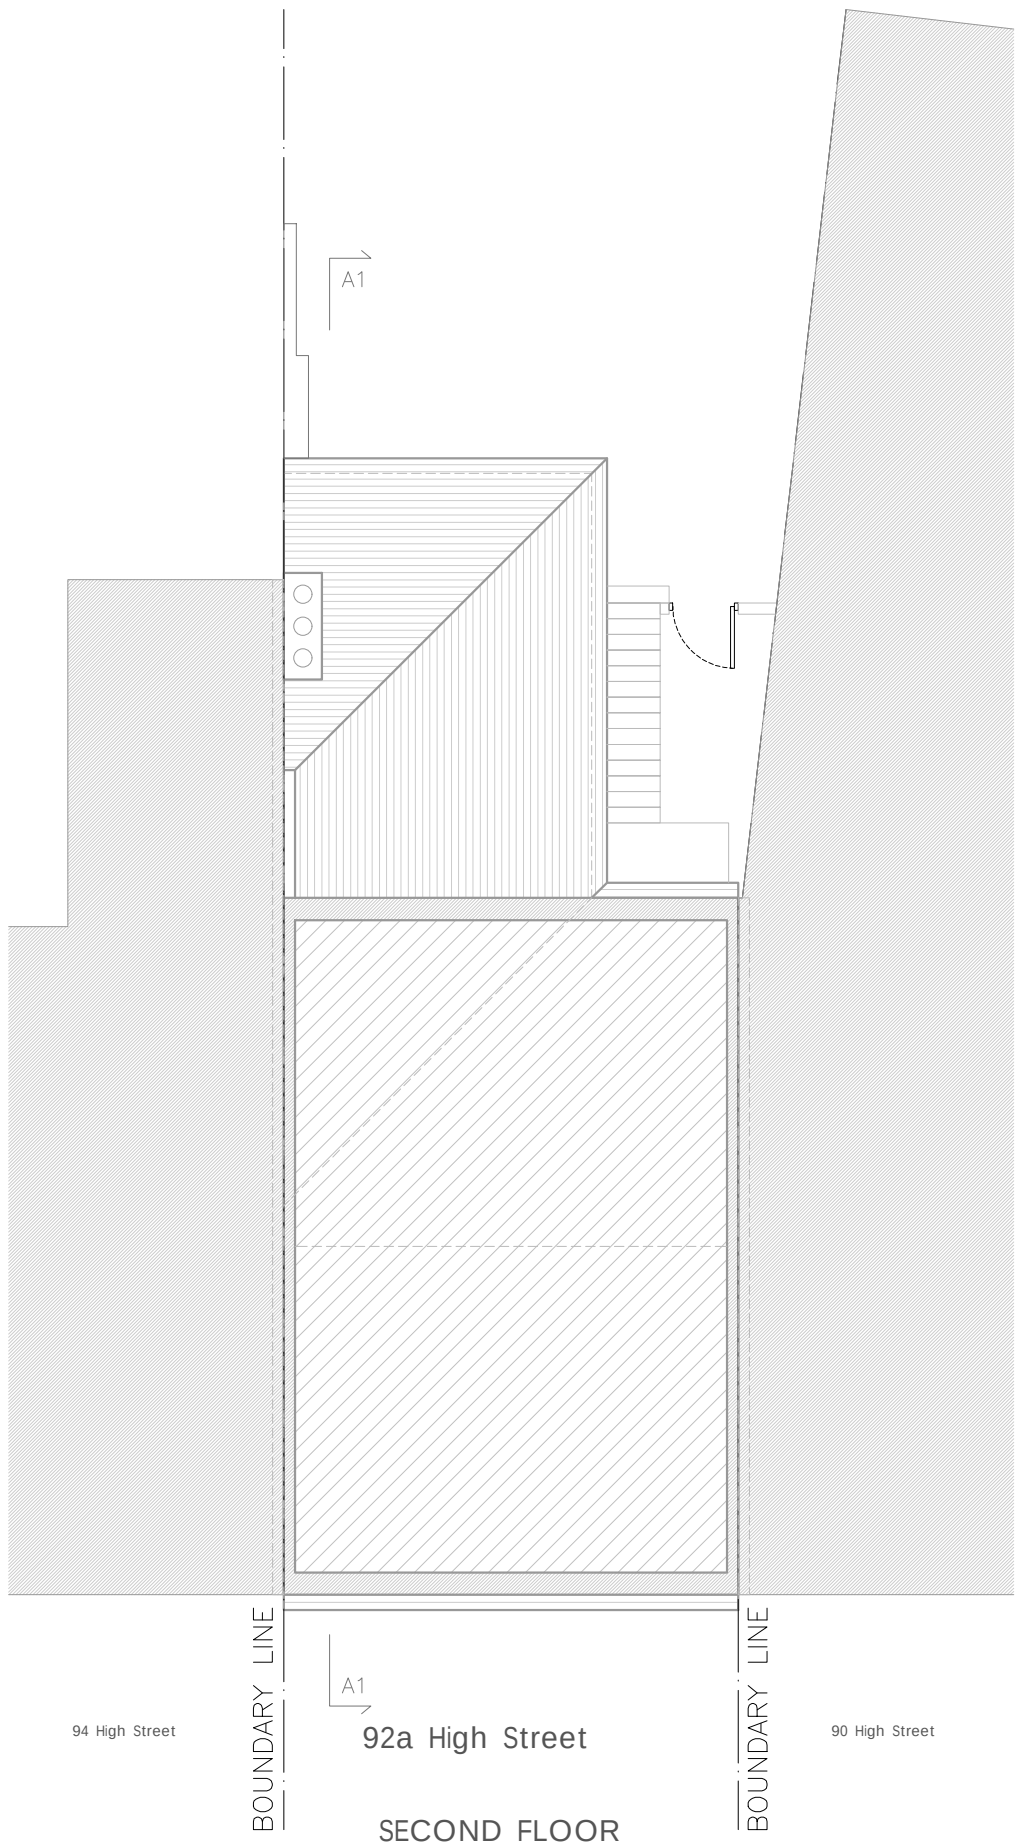

- NOTES:
- These drawings have been prepared solely for design & planning submission purposes.
 - They are not suitable for either building control or construction matters, and are not intended as such.
 - All measurements shall be checked on-site prior to construction, and any discrepancies reported to the PM / site rep.

PROJECT INFORMATION:



PROJECT:	DVA:36
ADDRESS:	92a High Street, Orpington, London, BR6 0JY
DRAWING TITLE:	Existing Floor Plans
CLIENT:	Simon & Co Accountancy Ltd
DRAWN BY:	LL
DATE:	21/01/2026
DRAWING NAME:	ED.02
SCALE:	1:100 @ A3
REVISION:	-

NO.	DATE	NAME	FOR
-	21/01/2026	LL	FOR PLANNING





- NOTES:
- These drawings have been prepared solely for design & planning submission purposes.
 - They are not suitable for either building control or construction matters, and are not intended as such.
 - All measurements shall be checked on-site prior to construction, and any discrepancies reported to the PM / site rep.

PROJECT INFORMATION:

PROJECT:	DVA:36
ADDRESS:	92a High Street, Orpington, London, BR6 0JY
DRAWING TITLE:	Existing Front Elevation
CLIENT:	Simon & Co Accountancy Ltd
DRAWN BY:	LL
DATE:	21/01/2026
DRAWING NAME:	ED.03
SCALE:	1:100 @ A3
REVISION:	-

NO.	DATE	NAME	FOR
-	21/01/2026	LL	FOR PLANNING

SCALE 1:100 at A3

0m 5m.

DeVis
ARCHITECTURE

PAGE NUMBER:

ED.03



90 High Street

92a High Street

94 High Street

REAR ELEVATION

- NOTES:
- These drawings have been prepared solely for design & planning submission purposes.
 - They are not suitable for either building control or construction matters, and are not intended as such.
 - All measurements shall be checked on-site prior to construction, and any discrepancies reported to the PM / site rep.

PROJECT INFORMATION:

PROJECT:	DVA:36
ADDRESS:	92a High Street, Orpington, London, BR6 0JY
DRAWING TITLE:	Existing Rear Elevation
CLIENT:	Simon & Co Accountancy Ltd
DRAWN BY:	LL
DATE:	21/01/2026
DRAWING NAME:	ED.04
SCALE:	1:100 @ A3
REVISION:	-


NO.	DATE	NAME	FOR
-	21/01/2026	LL	FOR PLANNING



DeVis
ARCHITECTURE

PAGE NUMBER:

ED.04

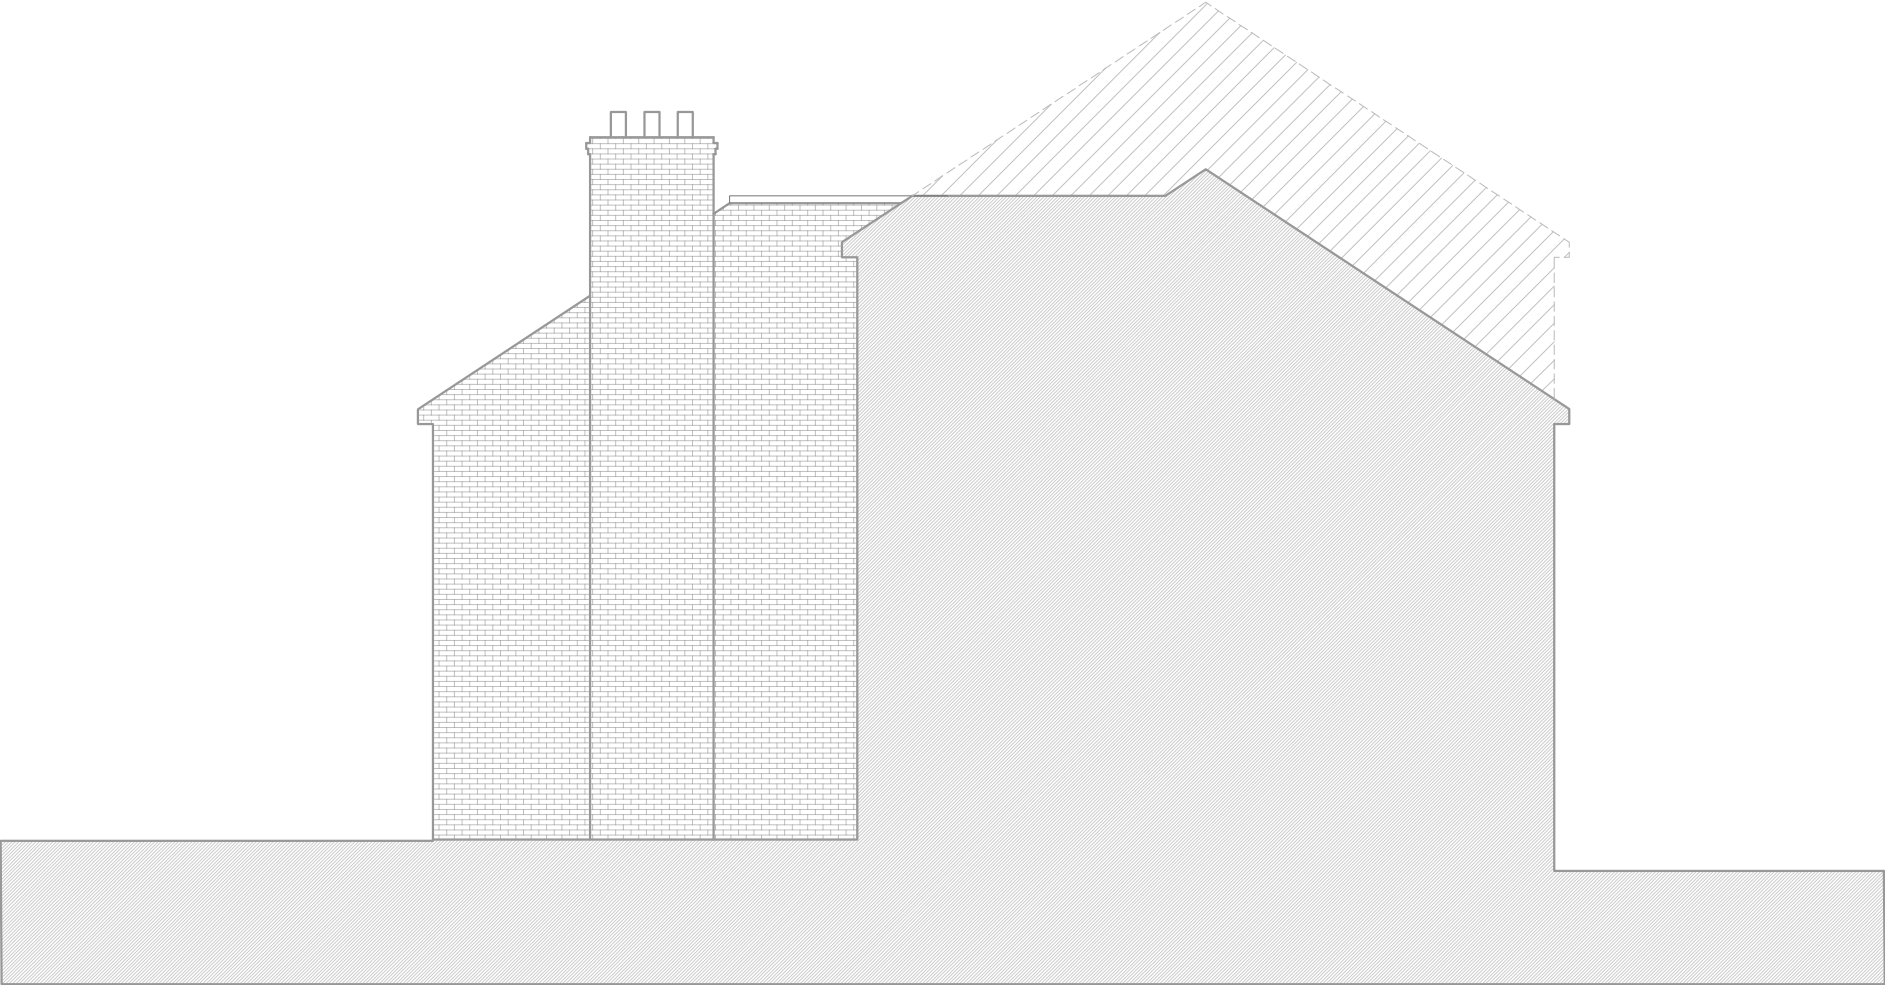

- NOTES:
- These drawings have been prepared solely for design & planning submission purposes.
 - They are not suitable for either building control or construction matters, and are not intended as such.
 - All measurements shall be checked on-site prior to construction, and any discrepancies reported to the PM / site rep.

PROJECT INFORMATION:

PROJECT:	DVA:36
ADDRESS:	92a High Street, Orpington, London, BR6 0JY
DRAWING TITLE:	Existing Side Elevations
CLIENT:	Simon & Co Accountancy Ltd
DRAWN BY:	LL
DATE:	21/01/2026
DRAWING NAME:	ED.05
SCALE:	1:100 @ A3
REVISION:	-

NO.	DATE	NAME	FOR
-	21/01/2026	LL	FOR PLANNING

SCALE 1:100 at A3

0m

5m.

DeVis
ARCHITECTURE

PAGE NUMBER:

ED.05



SECTION A1

- NOTES:
- These drawings have been prepared solely for design & planning submission purposes.
 - They are not suitable for either building control or construction matters, and are not intended as such.
 - All measurements shall be checked on-site prior to construction, and any discrepancies reported to the PM / site rep.

PROJECT INFORMATION:

PROJECT:	DVA:36
ADDRESS:	92a High Street, Orpington, London, BR6 0JY
DRAWING TITLE:	Existing Section A1
CLIENT:	Simon & Co Accountancy Ltd
DRAWN BY:	LL
DATE:	21/01/2026
DRAWING NAME:	ED.06
SCALE:	1:100 @ A3
REVISION:	-

NO.	DATE	NAME	FOR
-	21/01/2026	LL	FOR PLANNING



DeVis
ARCHITECTURE

PAGE NUMBER:

ED.06