


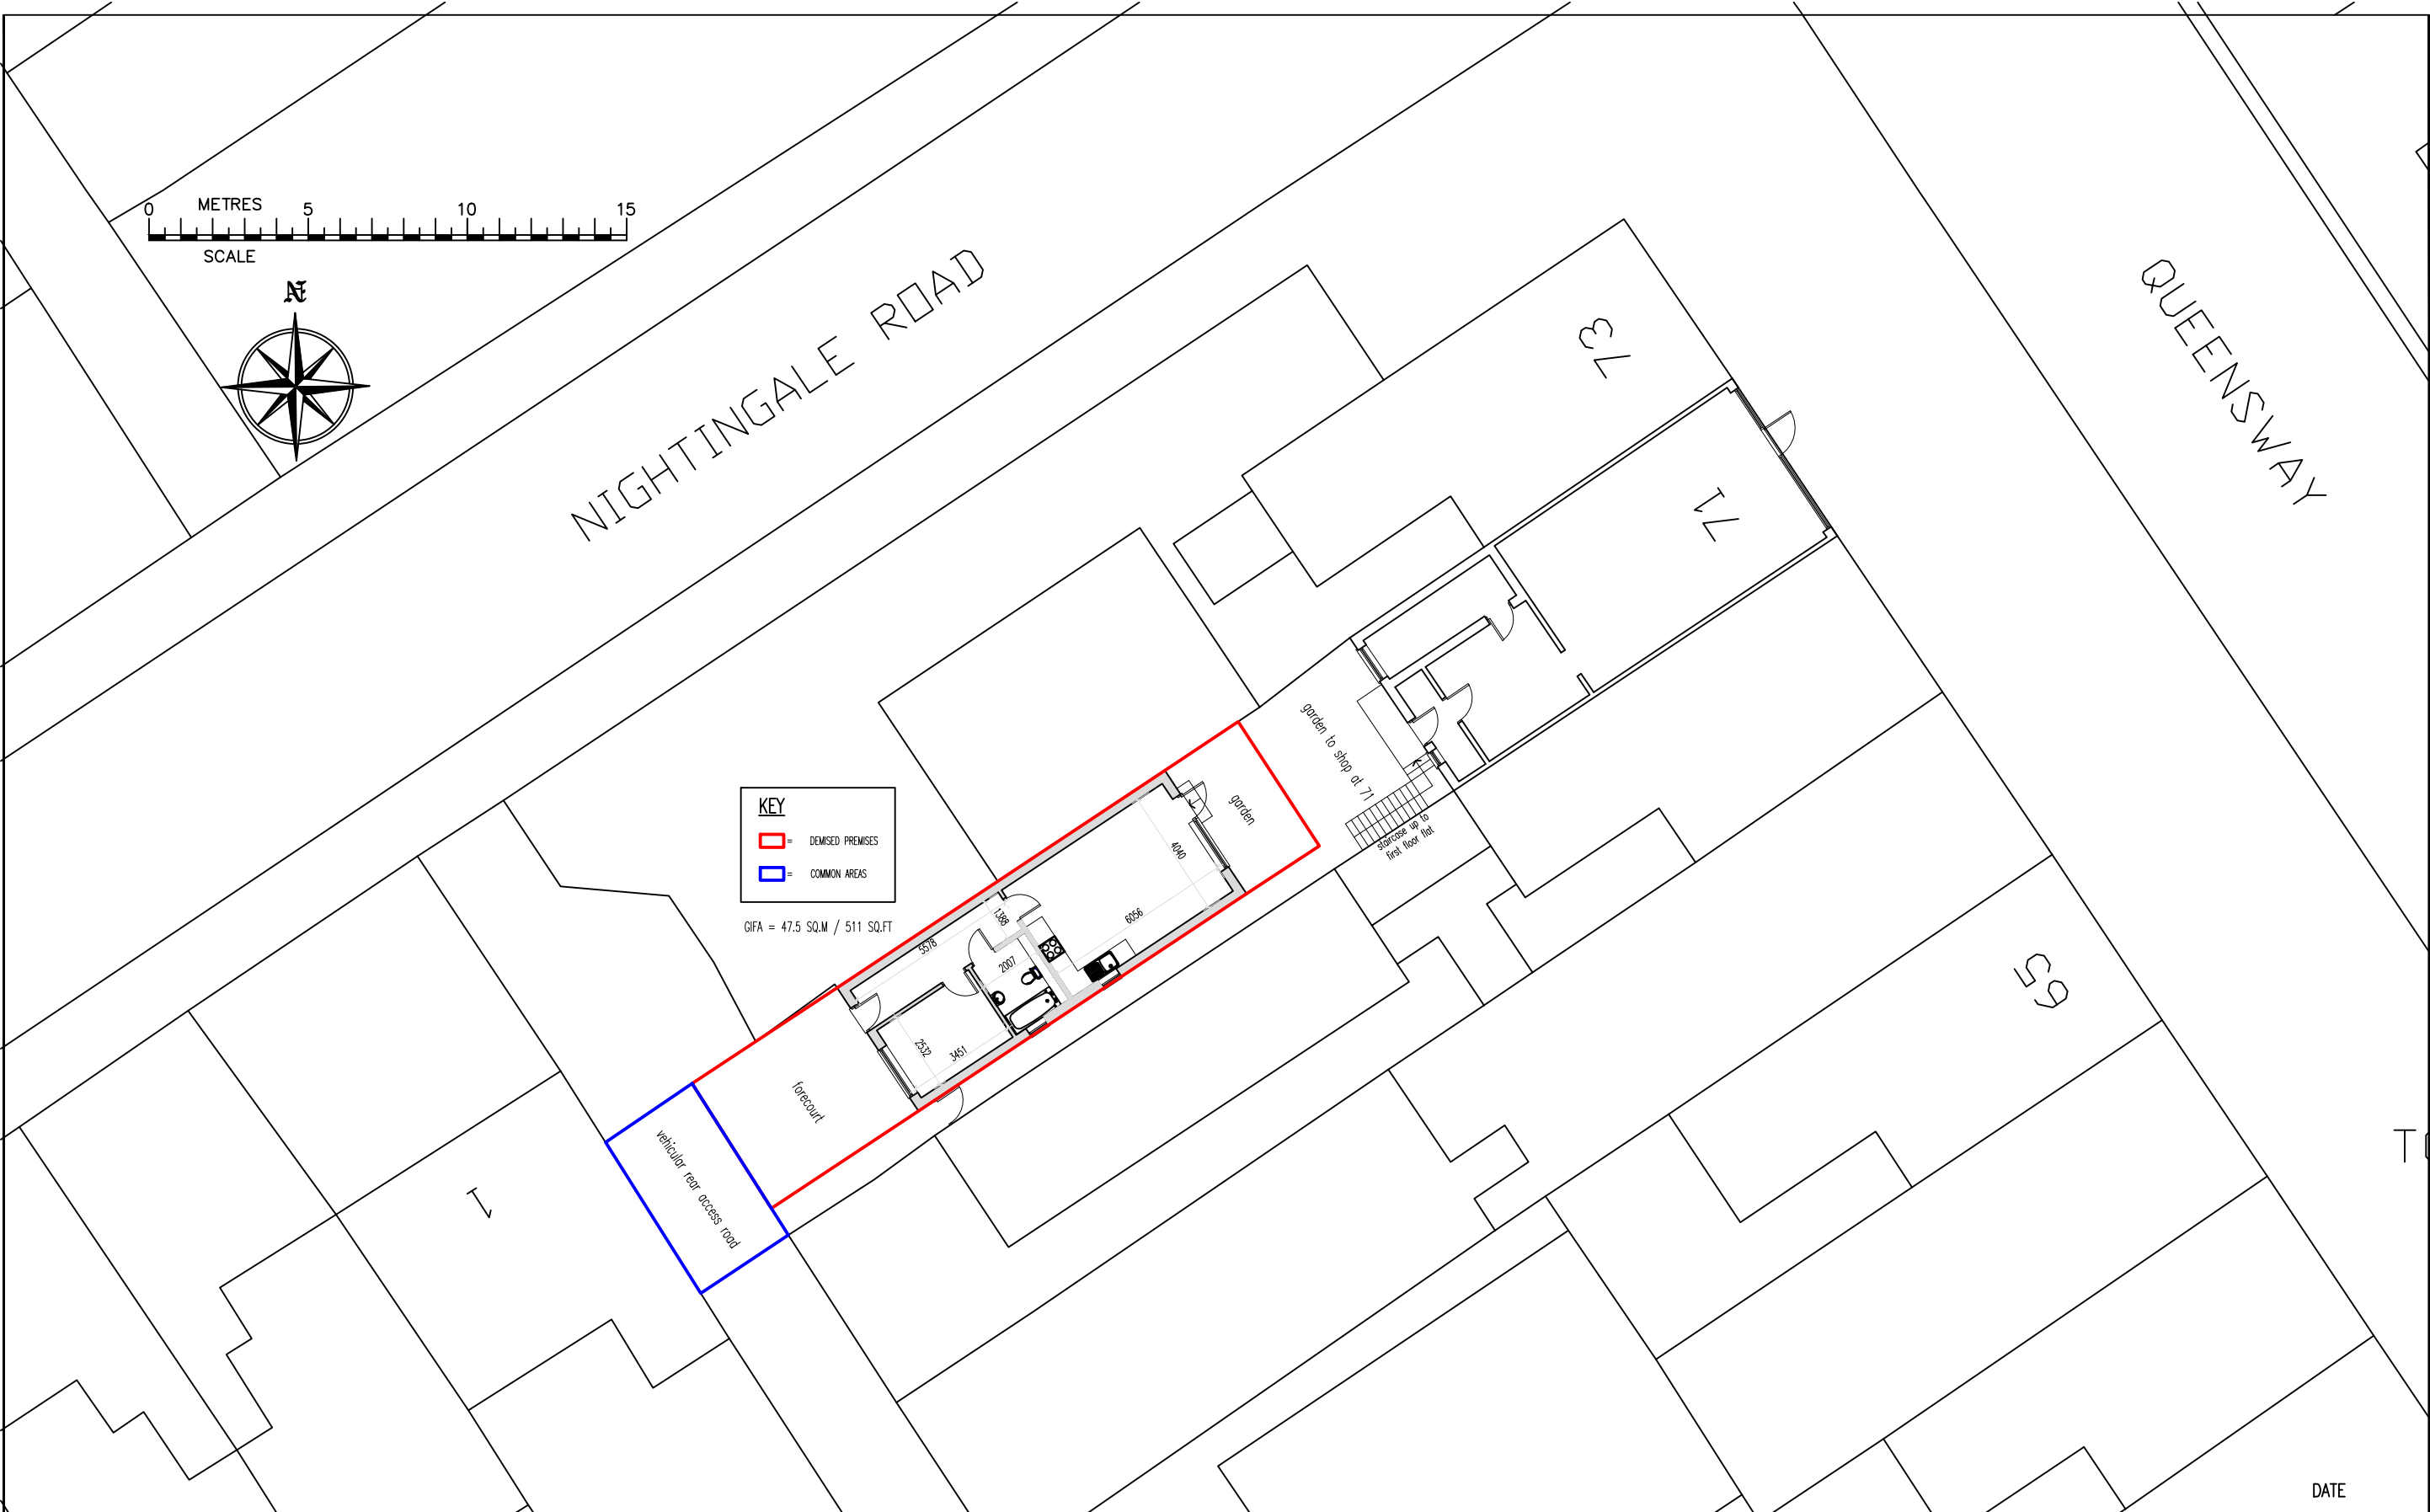

FNH PROPERTY SERVICES Hillside London Road West Kingsdown Sevenoaks TN15 6EX Mob: 07949 928 170 Email: fethi.huseyin@outlook.com	CLIENT Exponential Properties Limited	SCALE 1:200 @ A3	DATE September 2023
	JOB 71B Queensway, Petts Wood, Orpington, BR5 1DQ	FH	FH
	TITLE Land Registry Lease Plan - Ground Floor Plan	JOB NO. 230928	DRAWING No. 2 of 2
			REVISION