


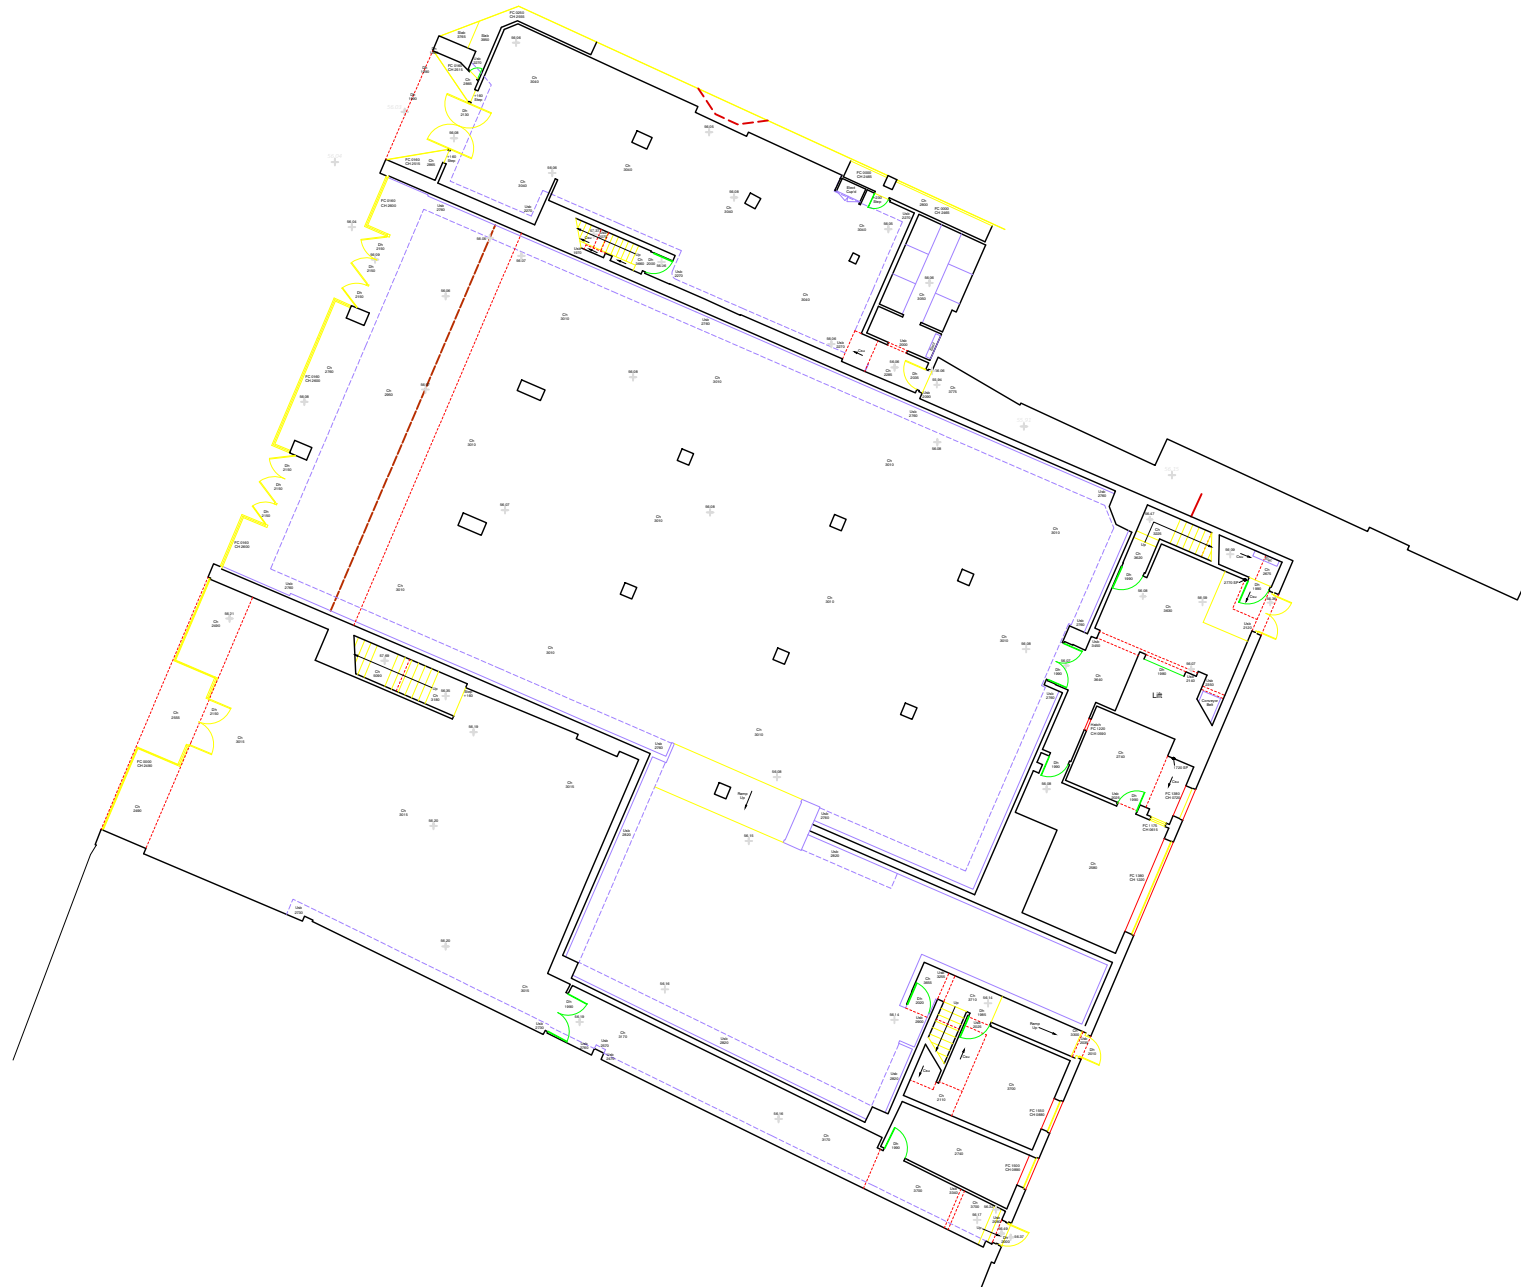

#### Site Legend:

|     |                         |     |                   |     |                     |
|-----|-------------------------|-----|-------------------|-----|---------------------|
| AB  | Air Brick               | GV  | Gas Valve         | SYL | Single Yellow Line  |
| ACU | Air Conditioning Unit   | IC  | Inspection Cover  | TCB | Telephone Call Box  |
| ASP | Artificial Stone Paving | IL  | Invert level      | TP  | Telegraph Pole      |
| BT  | British Telecom         | LP  | Lamp Post         | TW  | Top of Wall         |
| CL  | Cover Level             | MKR | Marker (Service)  | TF  | Top of Fence        |
| DYL | Double Yellow Line      | MP  | Metal Post        | UTL | Unable To Lift      |
| EL  | Electricity             | OH  | Overhead          | VP  | Vent Pipe           |
| FAI | Fresh Air Inlet         | OST | Oil Storage Tank  | WV  | Water Valve         |
| FB  | Flower Bed              | PB  | Post Box          | CP  | Concrete Post       |
| FH  | Fire Hydrant            | PL  | Pavement Light    | WP  | Wooden Post         |
| G   | Gully                   | RE  | Rodding Eye       | /CB | Close Boarded Fence |
|     |                         | RS  | Road Sign         | /IW | Interwoven Panel    |
|     |                         | SNP | Street Name Plate | /VB | Vertical Board      |

#### Building Legend:

|     |                          |     |                          |
|-----|--------------------------|-----|--------------------------|
| CA  | Centre of Arch           | RWP | Rain Water Pipe          |
| CH  | Celling Height           | SA  | Spring of Arch           |
| CWT | Cold Water Tank          | SCH | Suspended Ceiling Height |
| DH  | Door Head                | SD  | Sliding Door             |
| ESP | Electricity Switch Panel | SP  | Soil Pipe                |
| F   | Frame Height             | SVP | Soil and Vent Pipe       |
| GDH | Glazed Door Height       | USB | Underside of Beam        |
| GRL | Glazed Roof Light        | WP  | Waste Pipe               |
| HWT | Hot Water Tank           | WST | Water Storage Tank       |
| RSD | Roller Shutter Door      |     |                          |

#### Levels:

Level data has been obtained with Kinematic GPS corrections via the Ordnance Survey's network, OS Net.


Project: 189-197 High Street Orpington BR6 0PF

Drawing Title: Ground Floor Plan

Scale: 1:100 @ A1

Date: August 2014

Drawing No: BPS1149.01 of 05


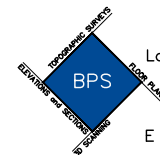


Blueprint Surveys Ltd

Land and Measured Building Surveys

Tel: 020 8339 6125

E Mail: admin@blueprintsurveys.co.uk

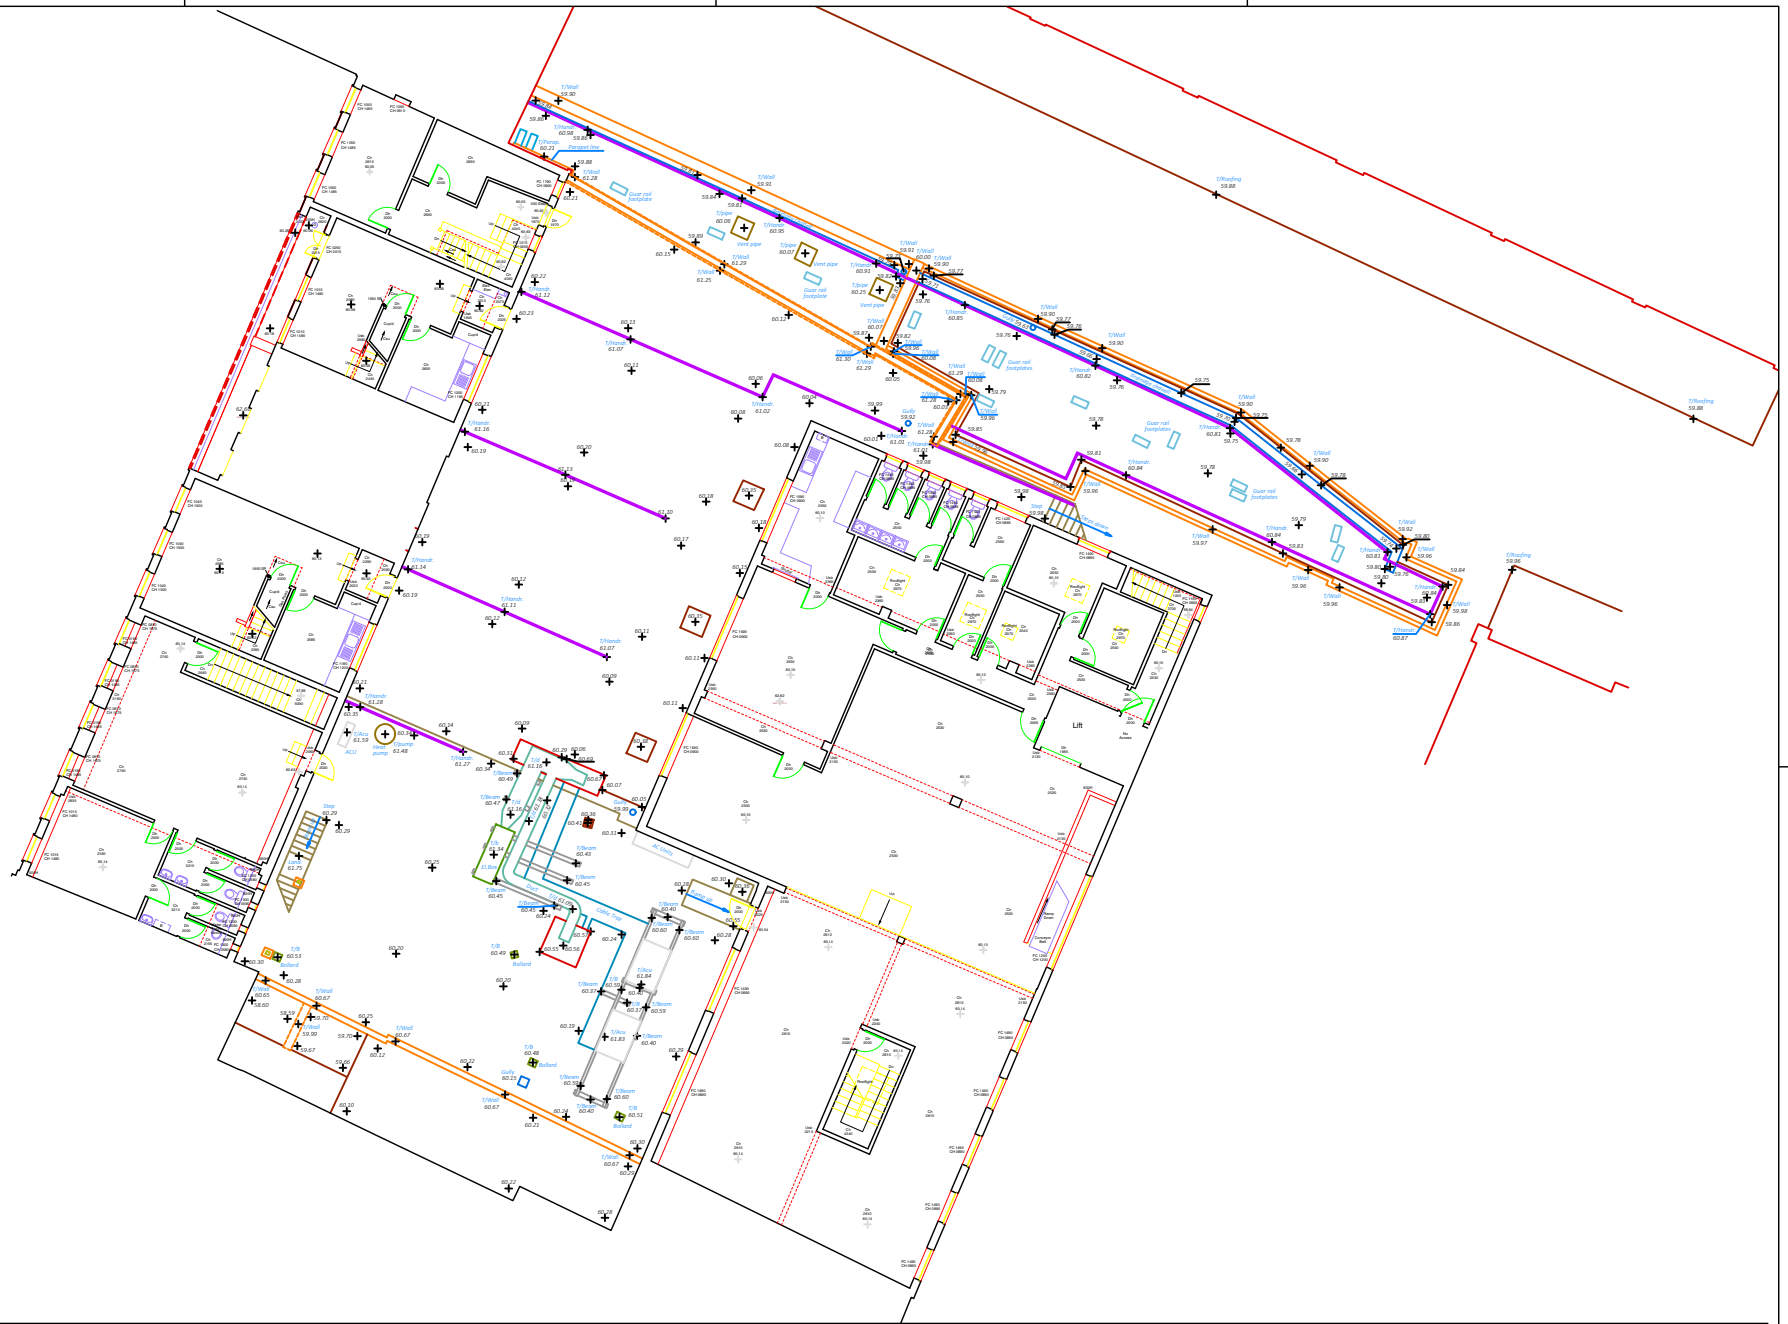 

Site Legend:

AB Air Brick  
ACU Air Conditioning Unit  
ASP Artificial Stone Paving  
BT British Telecom  
CL Cover Level  
DYL Double Yellow Line  
EL Electricity  
FAI Fresh Air Inlet  
FB Flower Bed  
FH Fire Hydrant  
G Gully

GV Gas Valve  
IC Inspection Cover  
IL Invert level  
LP Lamp Post  
MKR Marker (Service)  
MP Metal Post  
OH Overhead  
OST Oil Storage Tank  
PB Post Box  
PL Pavement Light  
RE Rodding Eye  
RS Road Sign  
SNP Street Name Plate

Building Legend:

SYL Single Yellow Line  
TCB Telephone Call Box  
TP Telegraph Pole  
TW Top of Wall  
TF Top of Fence  
UTL Unable To Lift  
VP Vent Pipe  
WV Water Valve  
CP Concrete Post  
WP Wooden Post  
CB Close Boarded Fence  
IW Interwoven Panel  
VB Vertical Board

CA Centre of Arch  
CH Ceiling Height  
CWT Cold Water Tank  
DH Door Head  
ESP Electricity Switch Panel  
F Frame Height  
GDH Glazed Door Height  
GRL Glazed Roof Light  
HWT Hot Water Tank  
RSD Roller Shutter Door

RWP Rain Water Pipe  
SA Spring of Arch  
SCH Suspended Ceiling Height  
SD Sliding Door  
SP Soil Pipe  
SVP Soil and Vent Pipe  
USB Underside of Beam  
WP Waste Pipe  
WST Water Storage Tank

Levels:

Level data has been obtained with Kinematic GPS corrections via the Ordnance Survey's network, OS Net.


Project: 189-197 High Street Orpington BR6 0PF

Drawing Title: First Floor Plan

Scale: 1:100 @ A1

Date: August 2014

Drawing No: BPS1149.02 of 05

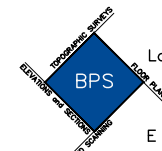

Blueprint Surveys Ltd

Land and Measured Building Surveys

Tel: 020 8339 6125

E Mail: admin@blueprintsurveys.co.uk



#### Site Legend:

|     |                         |     |                   |     |                     |
|-----|-------------------------|-----|-------------------|-----|---------------------|
| AB  | Air Brick               | GV  | Gas Valve         | SYL | Single Yellow Line  |
| ACU | Air Conditioning Unit   | IC  | Inspection Cover  | TCB | Telephone Call Box  |
| ASP | Artificial Stone Paving | IL  | Invert level      | TP  | Telegraph Pole      |
| BT  | British Telecom         | LP  | Lamp Post         | TW  | Top of Wall         |
| CL  | Cover Level             | MKR | Marker (Service)  | TF  | Top of Fence        |
| DYL | Double Yellow Line      | MP  | Metal Post        | UTL | Unable To Lift      |
| EL  | Electricity             | OH  | Overhead          | VP  | Vent Pipe           |
| FAI | Fresh Air Inlet         | OST | Oil Storage Tank  | WV  | Water Valve         |
| FB  | Flower Bed              | PB  | Post Box          | CP  | Concrete Post       |
| FH  | Fire Hydrant            | PL  | Pavement Light    | WP  | Wooden Post         |
| G   | Gully                   | RE  | Rodding Eye       | /CB | Close Boarded Fence |
|     |                         | RS  | Road Sign         | /W  | Interwoven Panel    |
|     |                         | SNP | Street Name Plate | /VB | Vertical Board      |

#### Building Legend:

|     |                          |     |                          |
|-----|--------------------------|-----|--------------------------|
| CA  | Centre of Arch           | RWP | Rain Water Pipe          |
| CH  | Celling Height           | SA  | Spring of Arch           |
| CWT | Cold Water Tank          | SCH | Suspended Ceiling Height |
| DH  | Door Head                | SD  | Sliding Door             |
| ESP | Electricity Switch Panel | SP  | Soil Pipe                |
| F   | Frame Height             | SVP | Soil and Vent Pipe       |
| GDH | Glazed Door Height       | USB | Underside of Beam        |
| GRL | Glazed Roof Light        | WP  | Waste Pipe               |
| HWT | Hot Water Tank           | WST | Water Storage Tank       |
| RSD | Roller Shutter Door      |     |                          |

#### Levels:

Level data has been obtained with Kinematic GPS corrections via the Ordnance Survey's network, OS Net.


Project: 189-197 High Street Orpington BR6 0PF

Drawing Title: Second Floor Plan

Scale: 1:100 @ A1

Date: August 2014

Drawing No: BPS1149.03 of 05

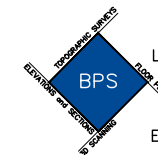


Blueprint Surveys Ltd

Land and Measured Building Surveys

Tel: 020 8339 6125


E Mail: admin@blueprintsurveys.co.uk



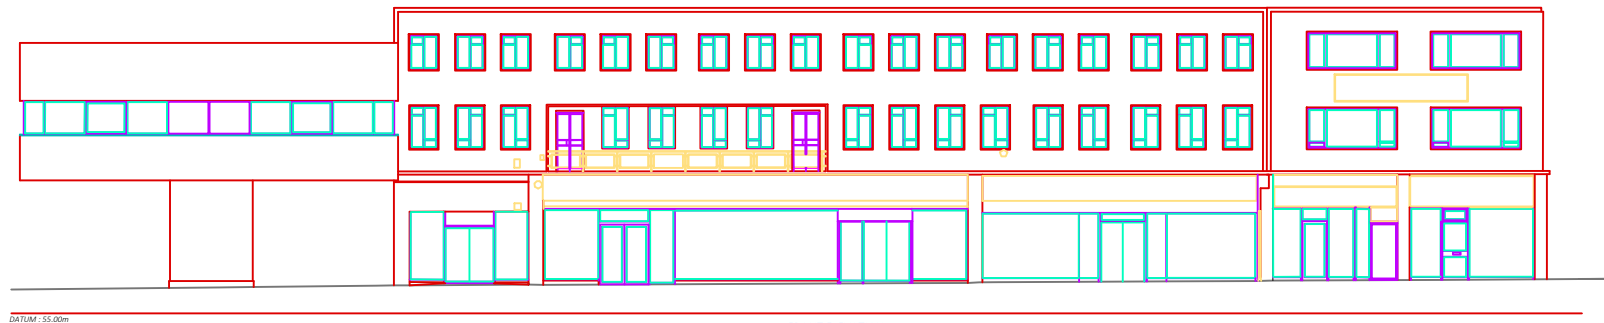

DATUM : 55.00m

FRONT ELEVATION

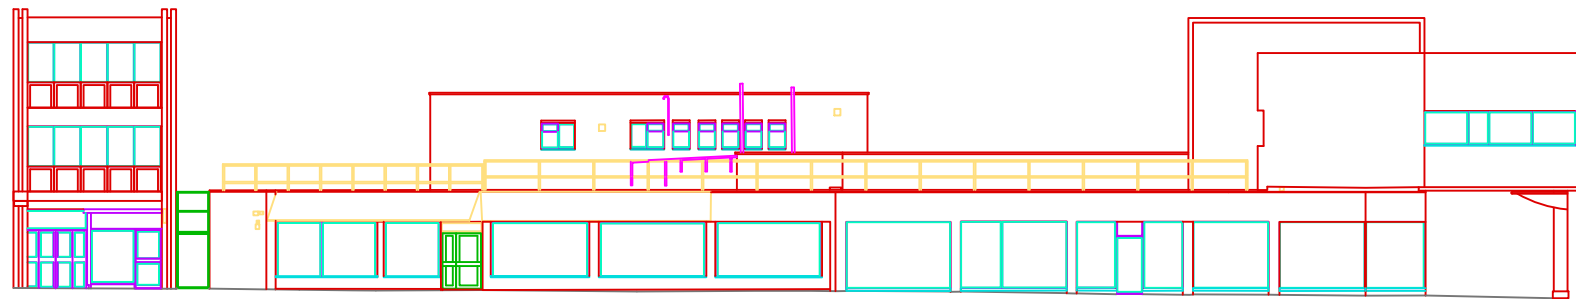

DATUM : 55.00m

SIDE ELEVATION



DATUM : 55.00m

REAR ELEVATION

#### Site Legend:

AB Air Brick  
ACU Air Conditioning Unit  
ASP Artificial Stone Paving  
BT British Telecom  
CL Cover Level  
DYL Double Yellow Line  
EL Electricity  
FAI Fresh Air Inlet  
FB Flower Bed  
FH Fire Hydrant  
G Gully

GV Gas Valve  
IC Inspection Cover  
IL Invert level  
LP Lamp Post  
MKR Marker (Service)  
MP Metal Post  
OH Overhead  
OST Oil Storage Tank  
PB Post Box  
PL Pavement Light  
RE Rodding Eye  
RS Road Sign  
SNP Street Name Plate

SYL Single Yellow Line  
TCB Telephone Call Box  
TP Telegraph Pole  
TW Top of Wall  
TF Top of Fence  
UTL Unable To Lift  
VP Vent Pipe  
WV Water Valve  
CP Concrete Post  
WP Wooden Post  
CB Close Boarded Fence  
IW Interwoven Panel  
VB Vertical Board

#### Building Legend:

CA Centre of Arch  
CH Ceiling Height  
CWT Cold Water Tank  
DH Door Head  
ESP Electricity Switch Panel  
F Frame Height  
GDH Glazed Door Height  
GRL Glazed Roof Light  
HWT Hot Water Tank  
RSD Roller Shutter Door

RWP Rain Water Pipe  
SA Spring of Arch  
SCH Suspended Ceiling Height  
SD Sliding Door  
SP Soil Pipe  
SVP Soil and Vent Pipe  
USB Underside of Beam  
WP Waste Pipe  
WST Water Storage Tank

#### Levels:

Level data has been obtained with Kinematic GPS corrections via the Ordnance Survey's network, OS Net.


Project: 189-197 High Street Orpington BR6 0PF

Drawing Title: Elevations

Scale: 1:100 @ A1

Date: August 2014

Drawing No: BPS1149.05 of 05

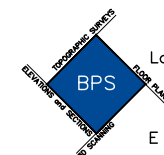

Blueprint Surveys Ltd

Land and Measured Building Surveys

Tel: 020 8339 6125

E Mail: admin@blueprintsurveys.co.uk