


02 001 Ground Floor Plan

1:50

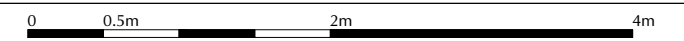

NOTES

—	Class C3 - Flat
—	Communal Entrance
—	Class B1 - Office
—	Class A4 - Public House

Legal Info
 1. ©RDA Consultant Architects. Drawing not for construction. Do not scale from this drawing in either paper or digital form. Use written dimensions only. All dimensions are given in millimeters unless otherwise stated.
 2. All survey information by others. Check all dimensions on site. Site boundaries to be confirmed by client solicitors with reference to title deeds.
 3. This drawing is intended for use by the commissioning client only. RDA do not assume any liability to any third party for the information herein.

REVISIONS		
-	00/00/00	XX
First Issue		


JOB TITLE			
139 Masons Hill Bromley			
DWG TITLE			
Ground Floor Plan			
DATE	BY	CHECKED BY	
06/11/20	TB	RND	A3
DWG NO.	REV.	STATUS	
(02)001		Preliminary	

RaynerDaviesArchitects

Nottingham | Kent


Studio A,
 Quayside House,
 Chatham Maritime
 ME4 4QZ

www.rd-architects.co.uk

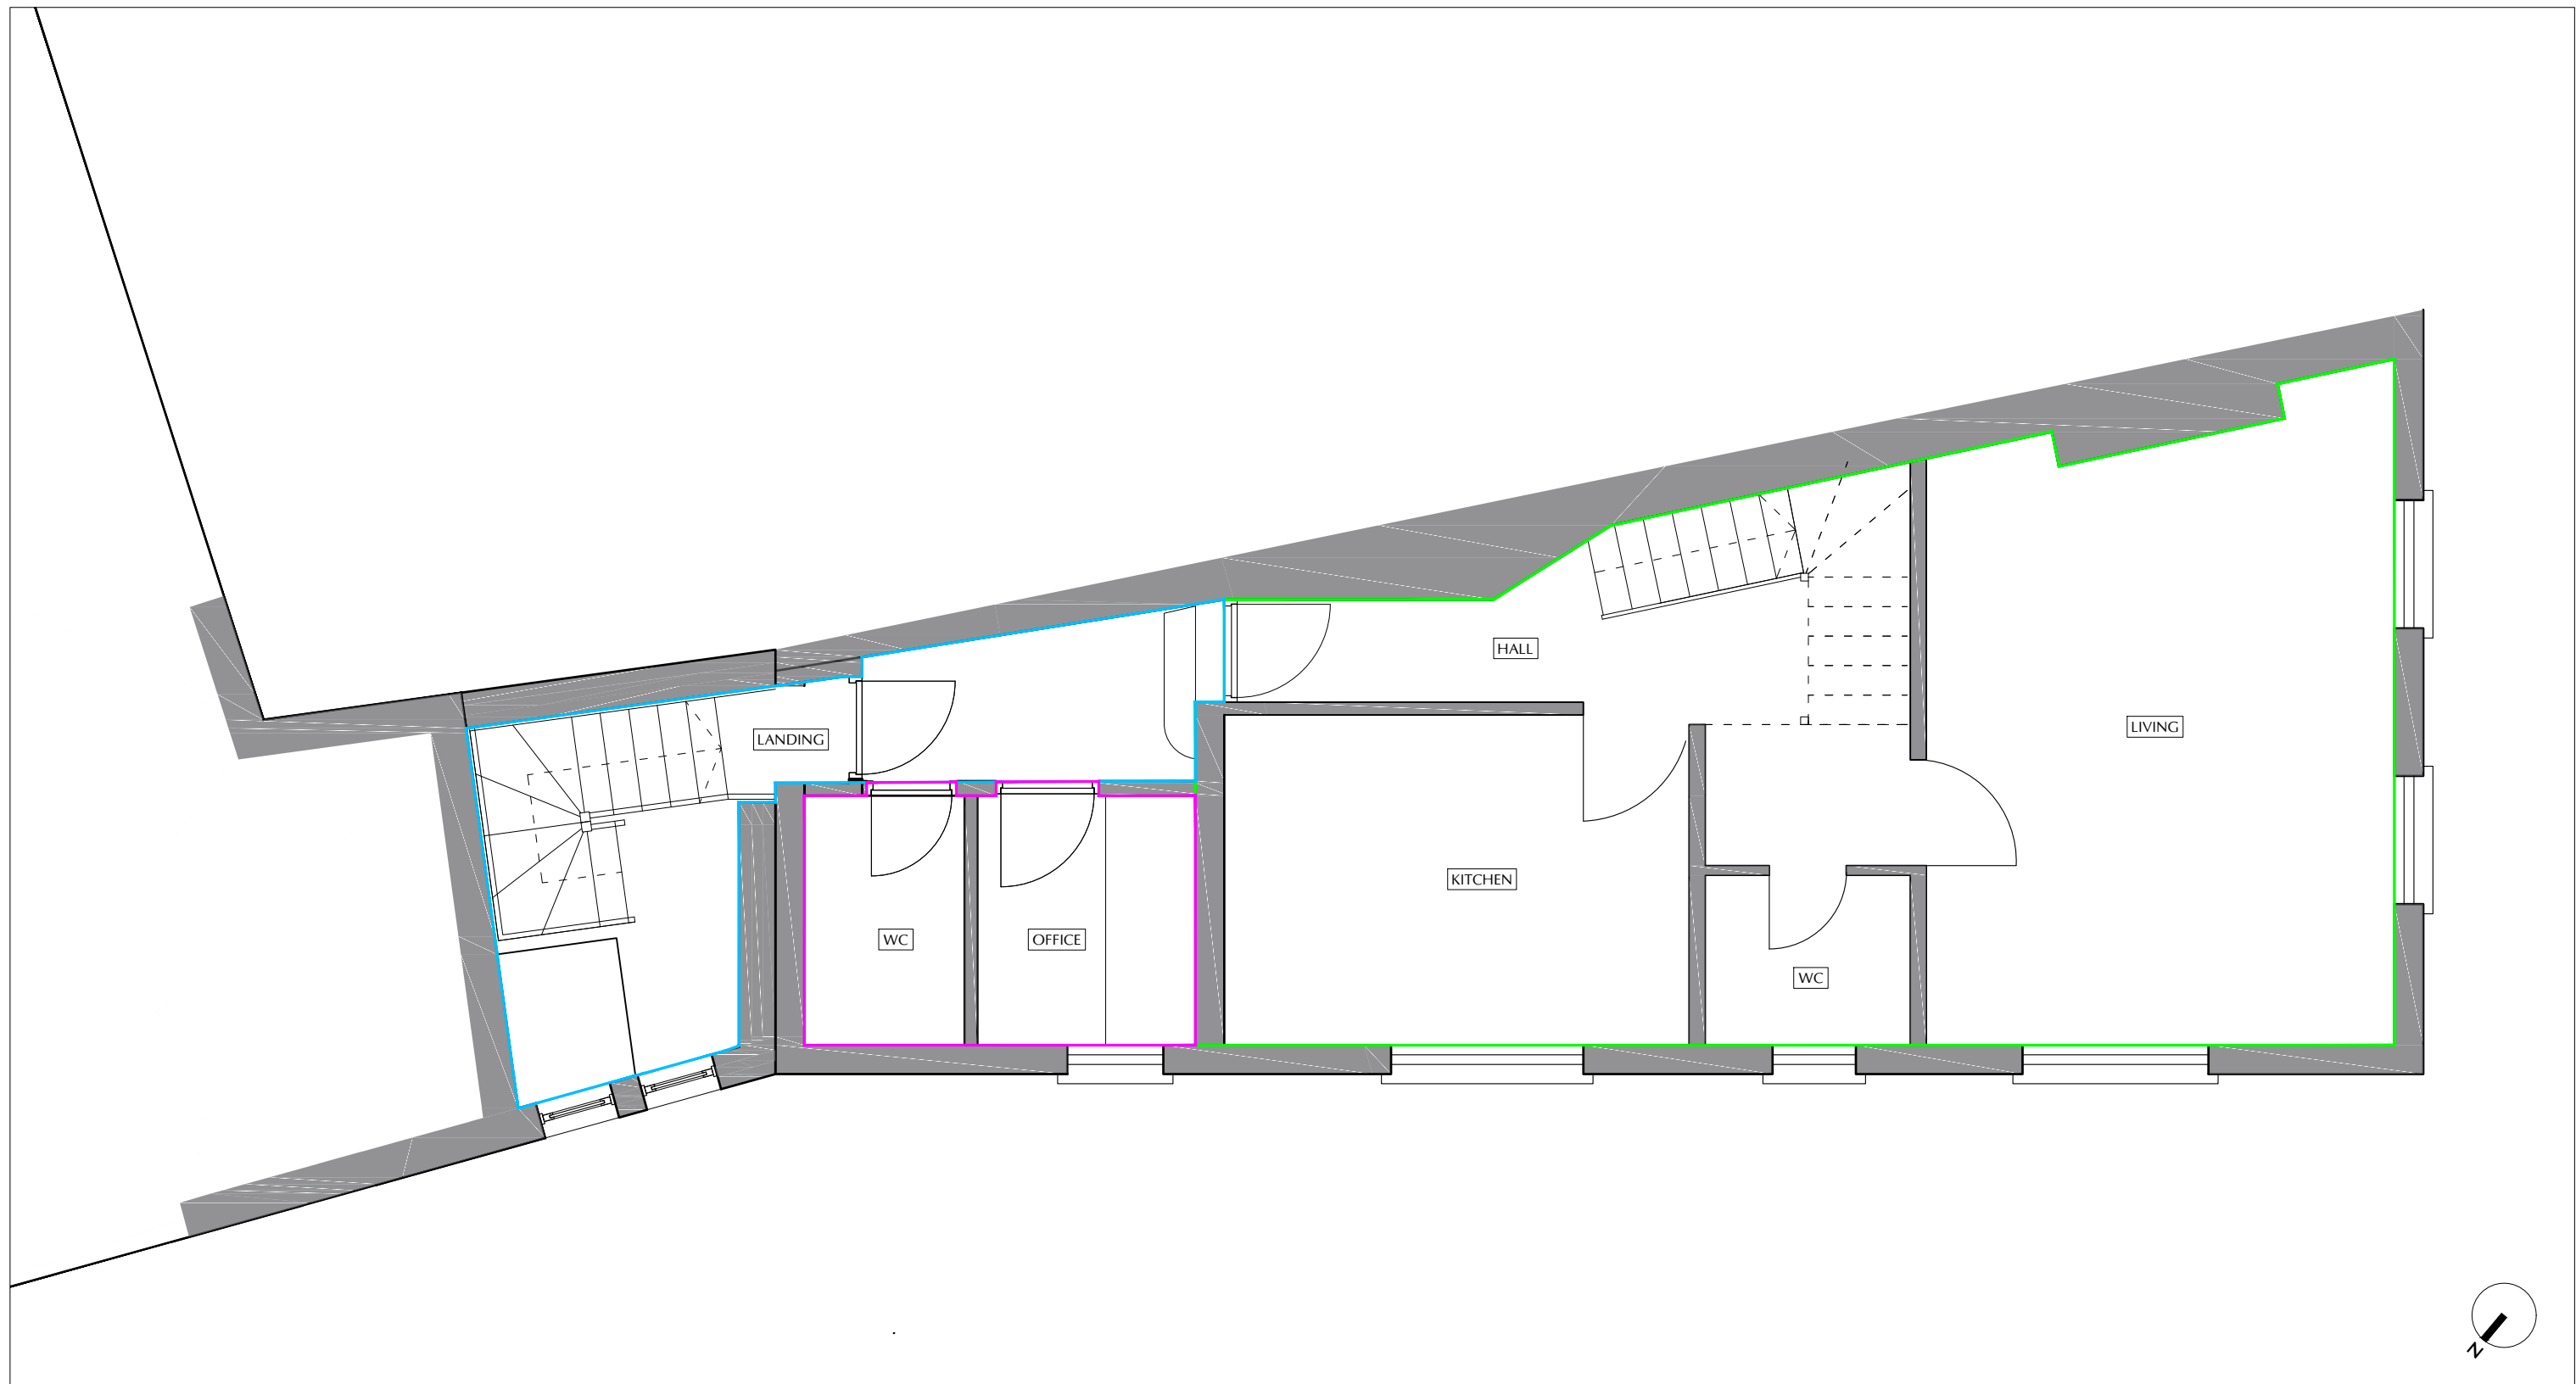

02 | 002 First Floor Plan

1:50

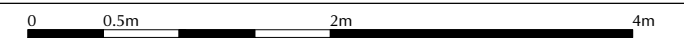

NOTES

—	Class C3 - Flat
—	Communal Entrance
—	Class B1 - Office
—	Class A4 - Public House

Legal Info
 1. ©RDA Consultant Architects. Drawing not for construction. Do not scale from this drawing in either paper or digital form. Use written dimensions only. All dimensions are given in millimeters unless otherwise stated.
 2. All survey information by others. Check all dimensions on site. Site boundaries to be confirmed by client solicitors with reference to title deeds.
 3. This drawing is intended for use by the commissioning client only. RDA do not assume any liability to any third party for the information herein.

REVISIONS	00/00/00	XX
-	First Issue	


JOB TITLE			
139 Masons Hill Bromley			
DWG TITLE			
First Floor Plan			
DATE	BY	CHECKED BY	
06/11/20	TB	RND	A3
DWG NO.	REV.	STATUS	
(02)002		Preliminary	

RaynerDaviesArchitects

Nottingham | Kent


Studio A,
 Quayside House,
 Chatham Maritime
 ME4 4QZ

www.rd-architects.co.uk

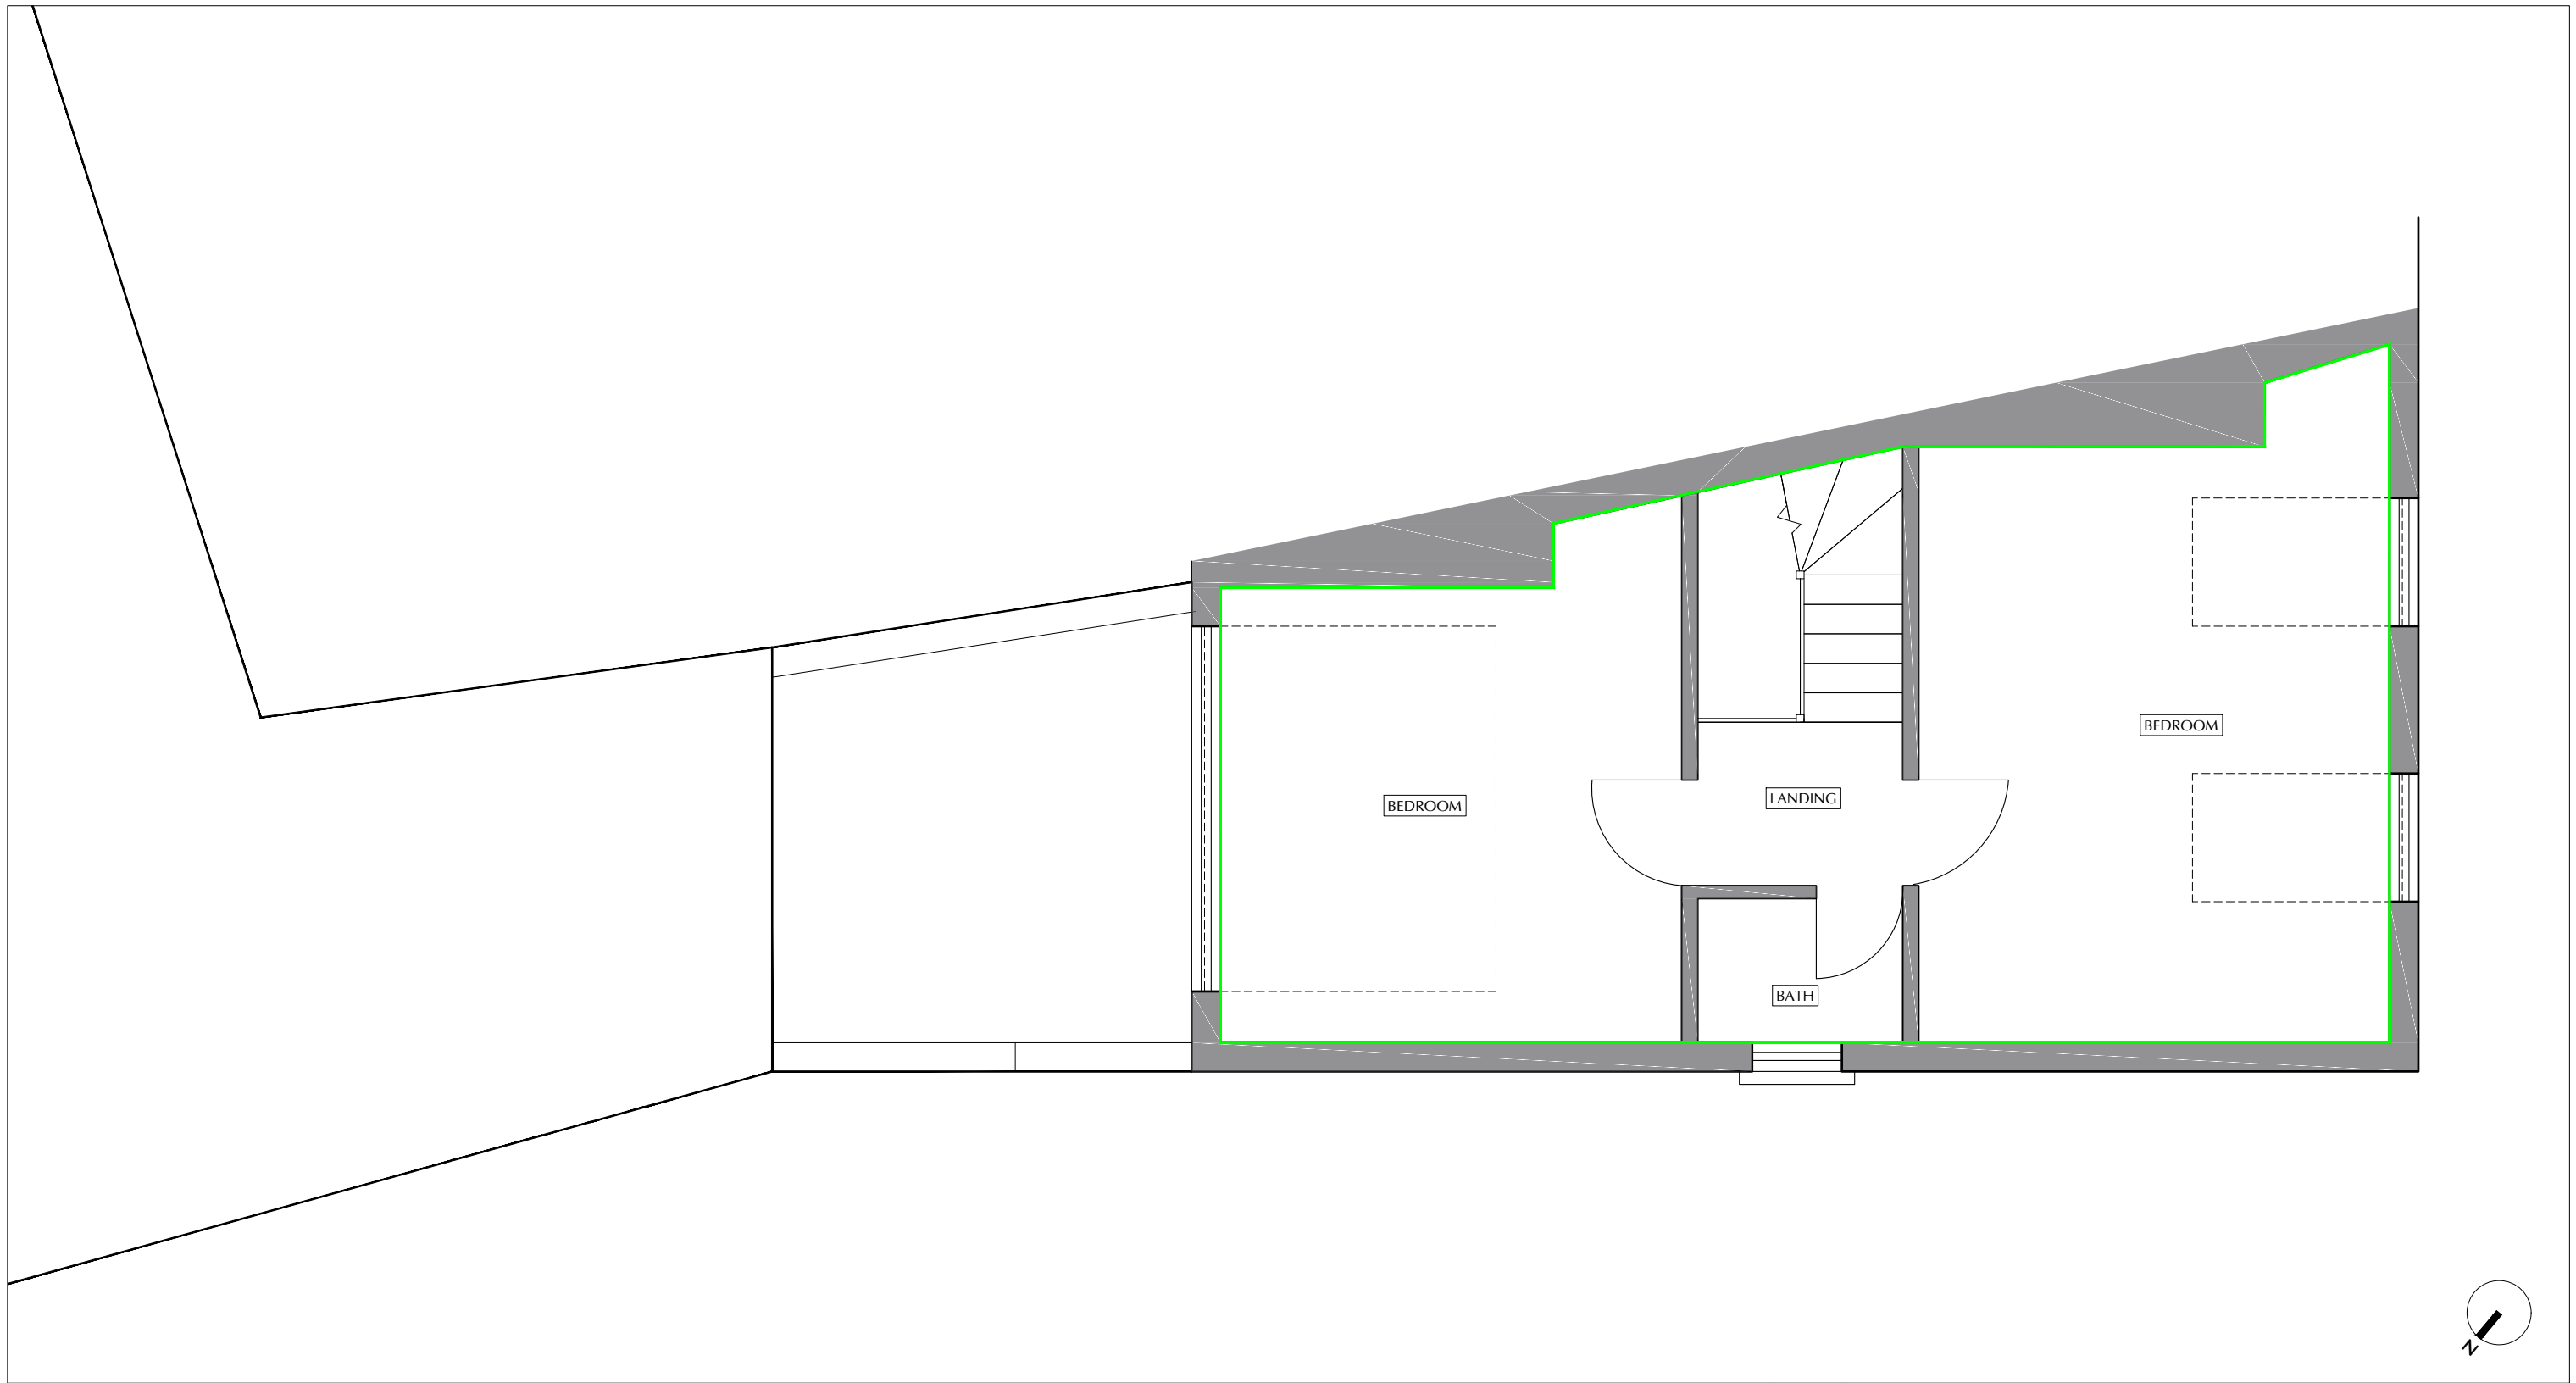

02 | 003 Second Floor Plan

1:50

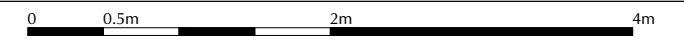

NOTES

—	Class C3 - Flat
—	Communal Entrance
—	Class B1 - Office
—	Class A4 - Public House

Legal Info
 1. ©RDA Consultant Architects. Drawing not for construction. Do not scale from this drawing in either paper or digital form. Use written dimensions only. All dimensions are given in millimeters unless otherwise stated.
 2. All survey information by others. Check all dimensions on site. Site boundaries to be confirmed by client solicitors with reference to title deeds.
 3. This drawing is intended for use by the commissioning client only. RDA do not assume any liability to any third party for the information herein.

REVISIONS	00/00/00	XX
-	00/00/00	
First Issue		

JOB TITLE			
139 Masons Hill Bromley			
DWG TITLE			
Second Floor Plan			
DATE	BY	CHECKED BY	
06/11/20	TB	RND	A3
DWG NO.	REV.	STATUS	
(02)003		Preliminary	

RaynerDaviesArchitects

Nottingham | Kent

Studio A,
 Quayside House,
 Chatham Maritime
 ME4 4QZ

www.rd-architects.co.uk