



GROUND FLOOR PLAN

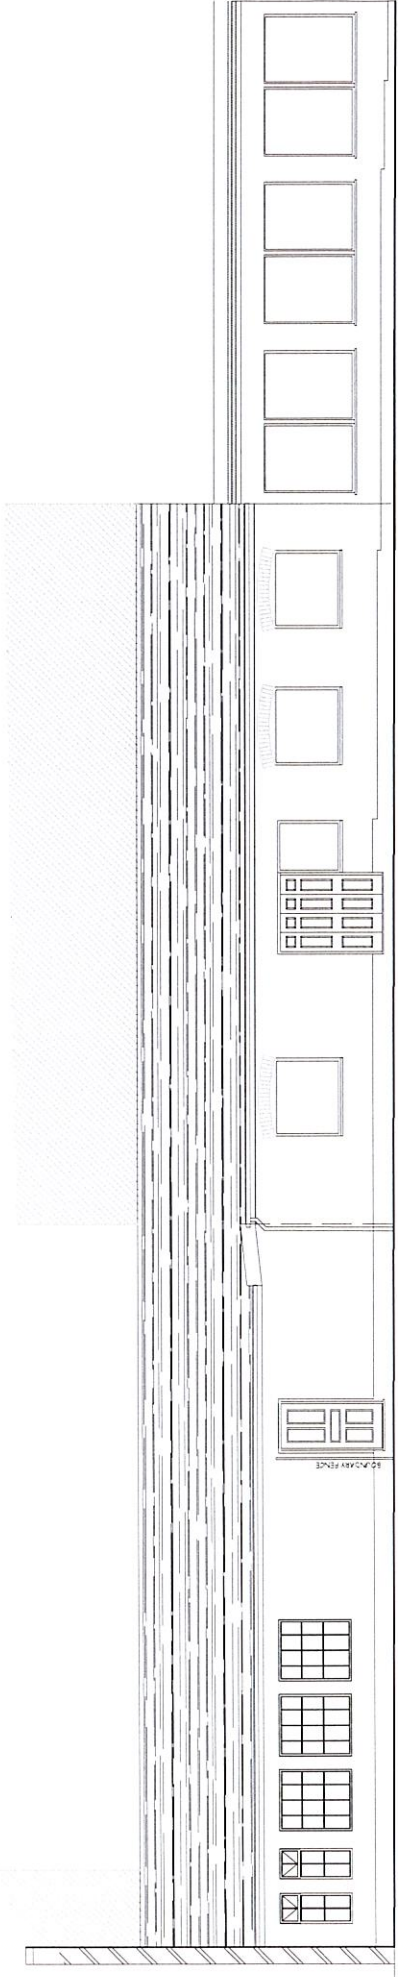

SIDE ELEVATION

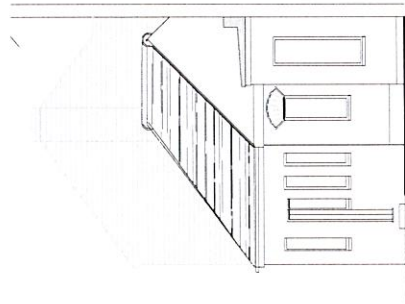


STATION ROAD ELEVATION



ALL DIMENSIONS TO BE CHECKED ON SITE
PRIOR TO ORDERING MATERIALS

ADDRESS	126 STATION ROAD SIDCUP DA15 7AB		
DATE	OCTOBER 2017		
PROJECT	TWO STOREY OFFICE REDEVELOPMENT		
CLIENT	R N SIMPSON		
PROJECT NO.	WHITECODE 001		
DATE	1:100 (A3)	DATE	OCTOBER 2017
DESIGNER	R N SIMPSON		
PROJECT NO.	WHITECODE 001		

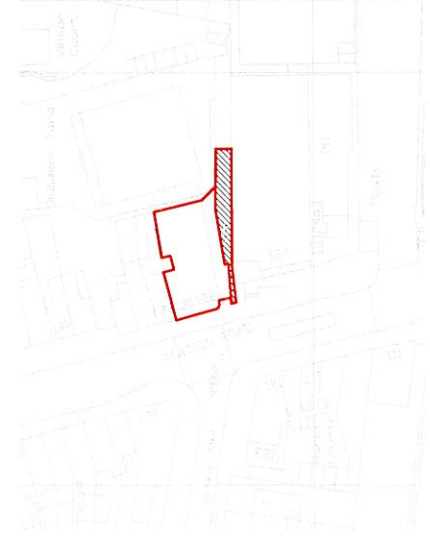

LOCATION PLAN
SCALE 1:1250

DZ
this
CO


by
th
per
P. I.
ma

REFEREN
DEVELOP
CONDITIO

by the I
the Loc.
to post t
labour
there


9. J. wisdom and c
128a Station road

proposed new im

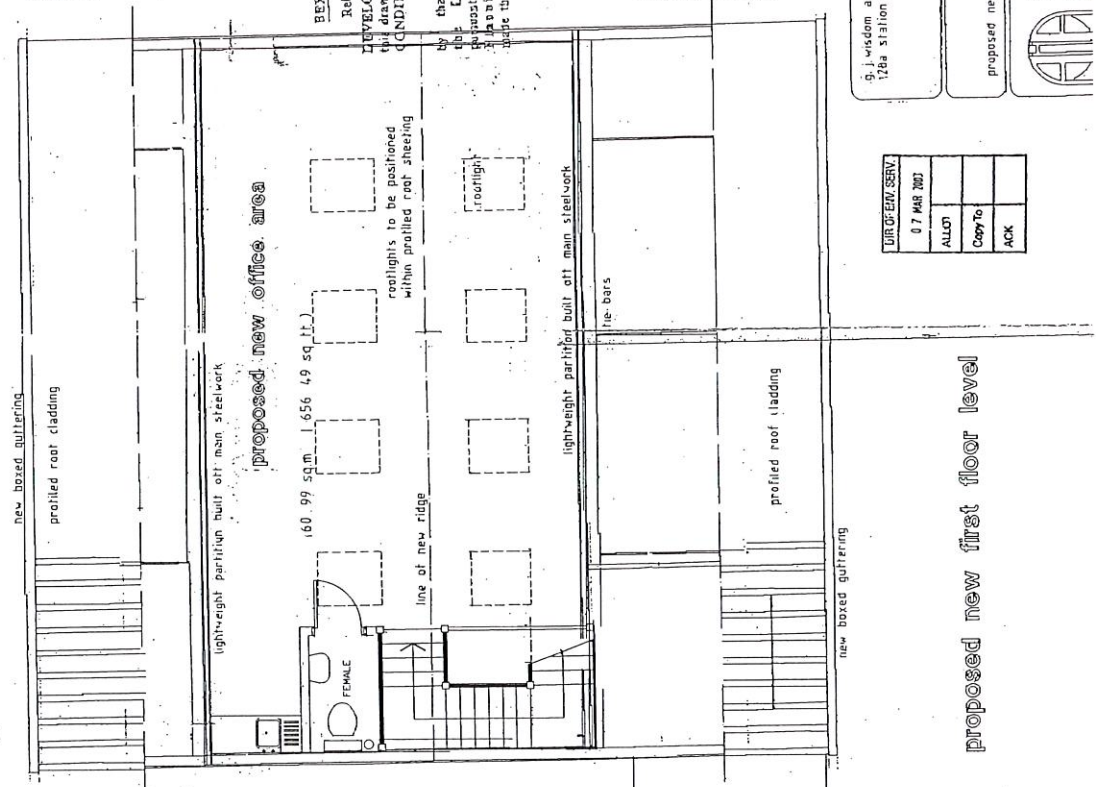

DIR OF ENV. SERV.	
07 MAR 2002	
Alloc	
Copy to	
ACK	

proposed new first floor level

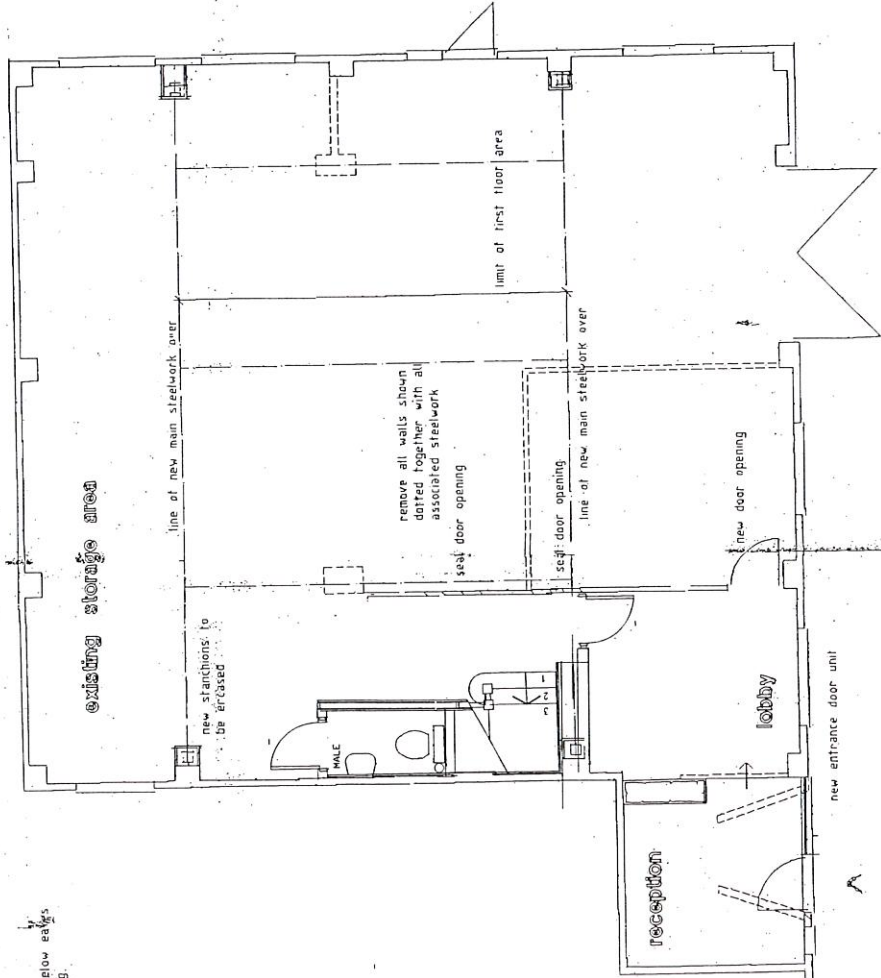

ground floor. existing

below
19.