





FRONT (STATION ROAD) ELEVATION




REAR ELEVATION

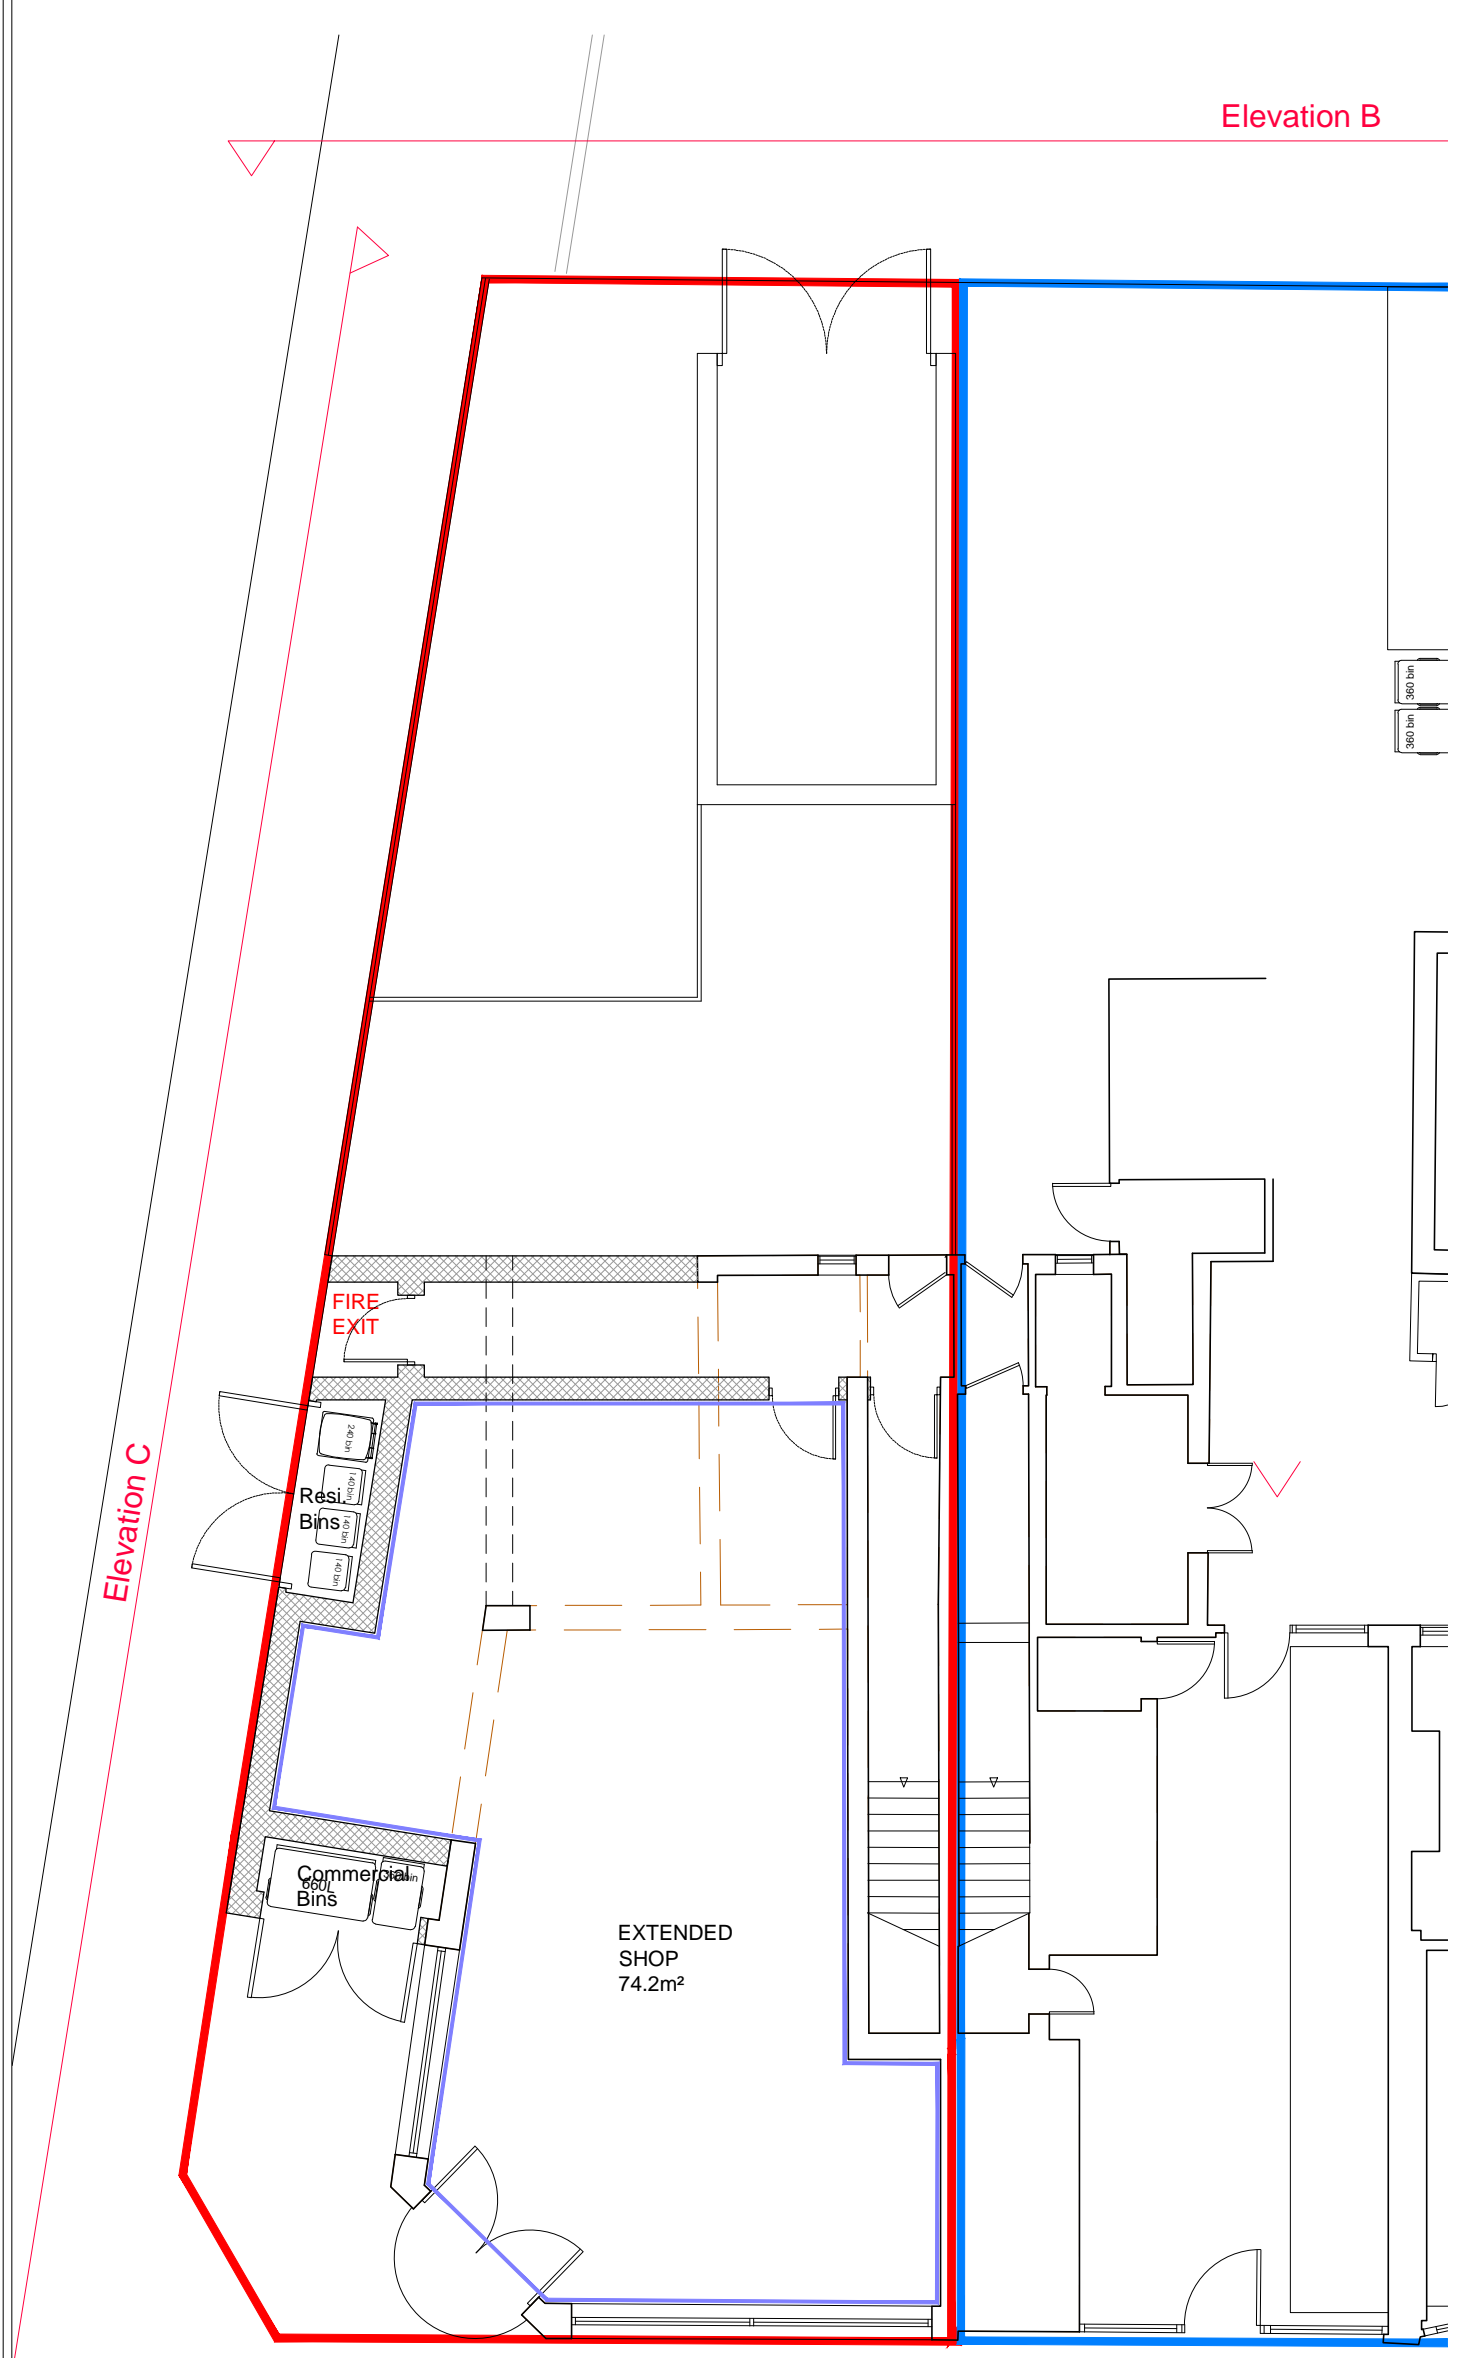


GROUND FLOOR PLAN

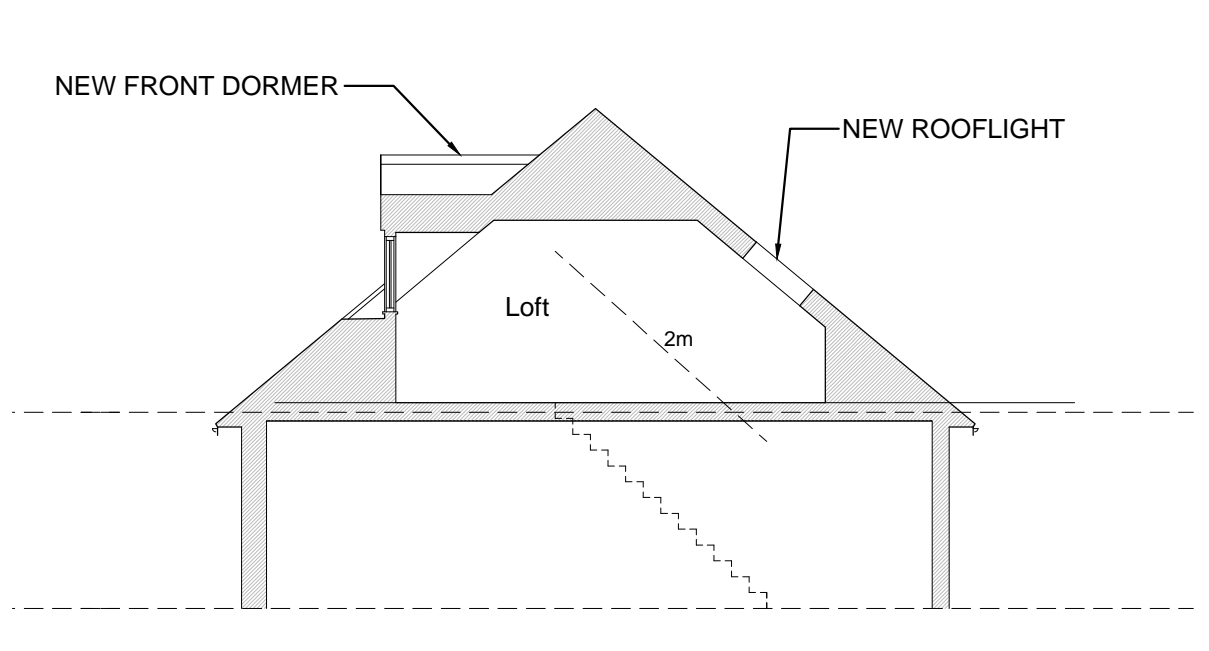


SECTION THROUGH NEW DORMERS

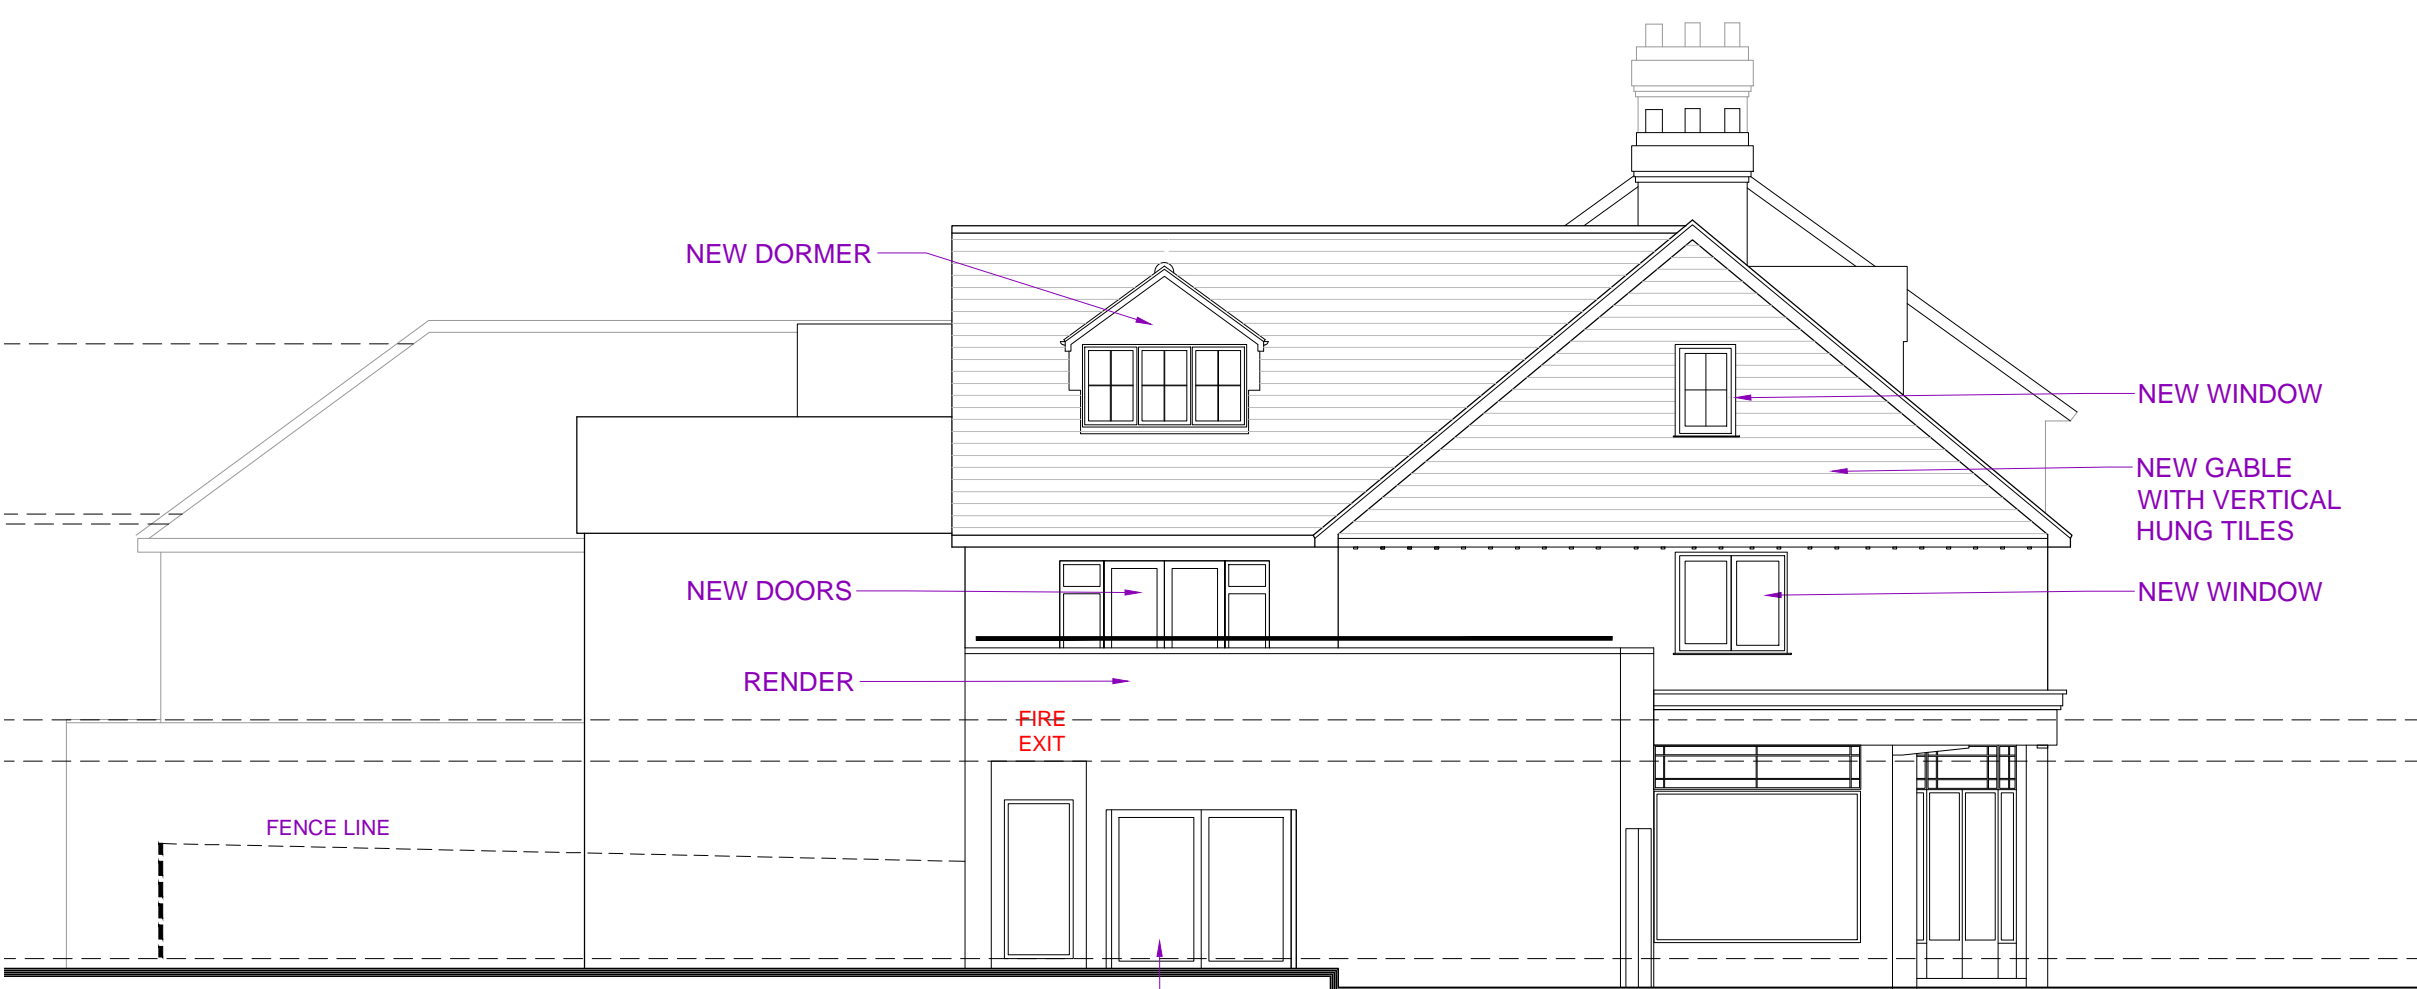

SIDE (CROFT AVENUE) ELEVATION

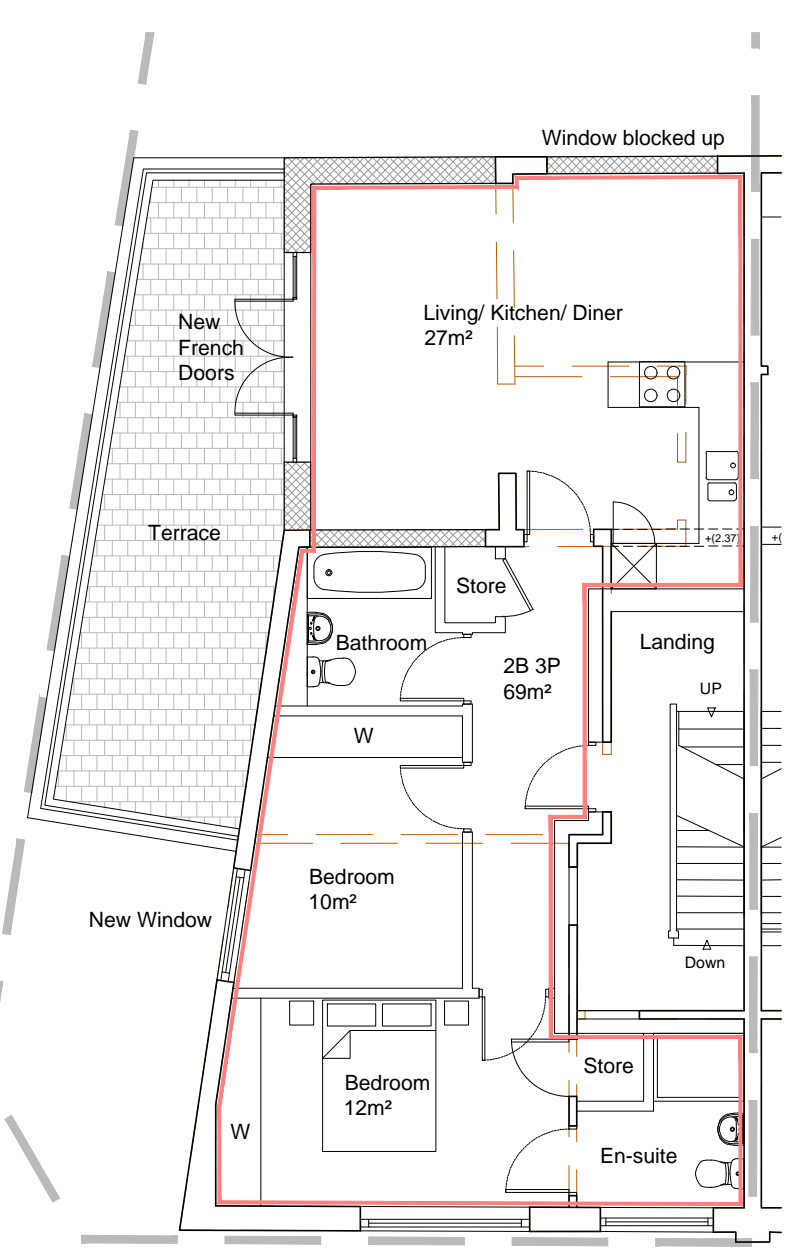

FIRST FLOOR PLAN

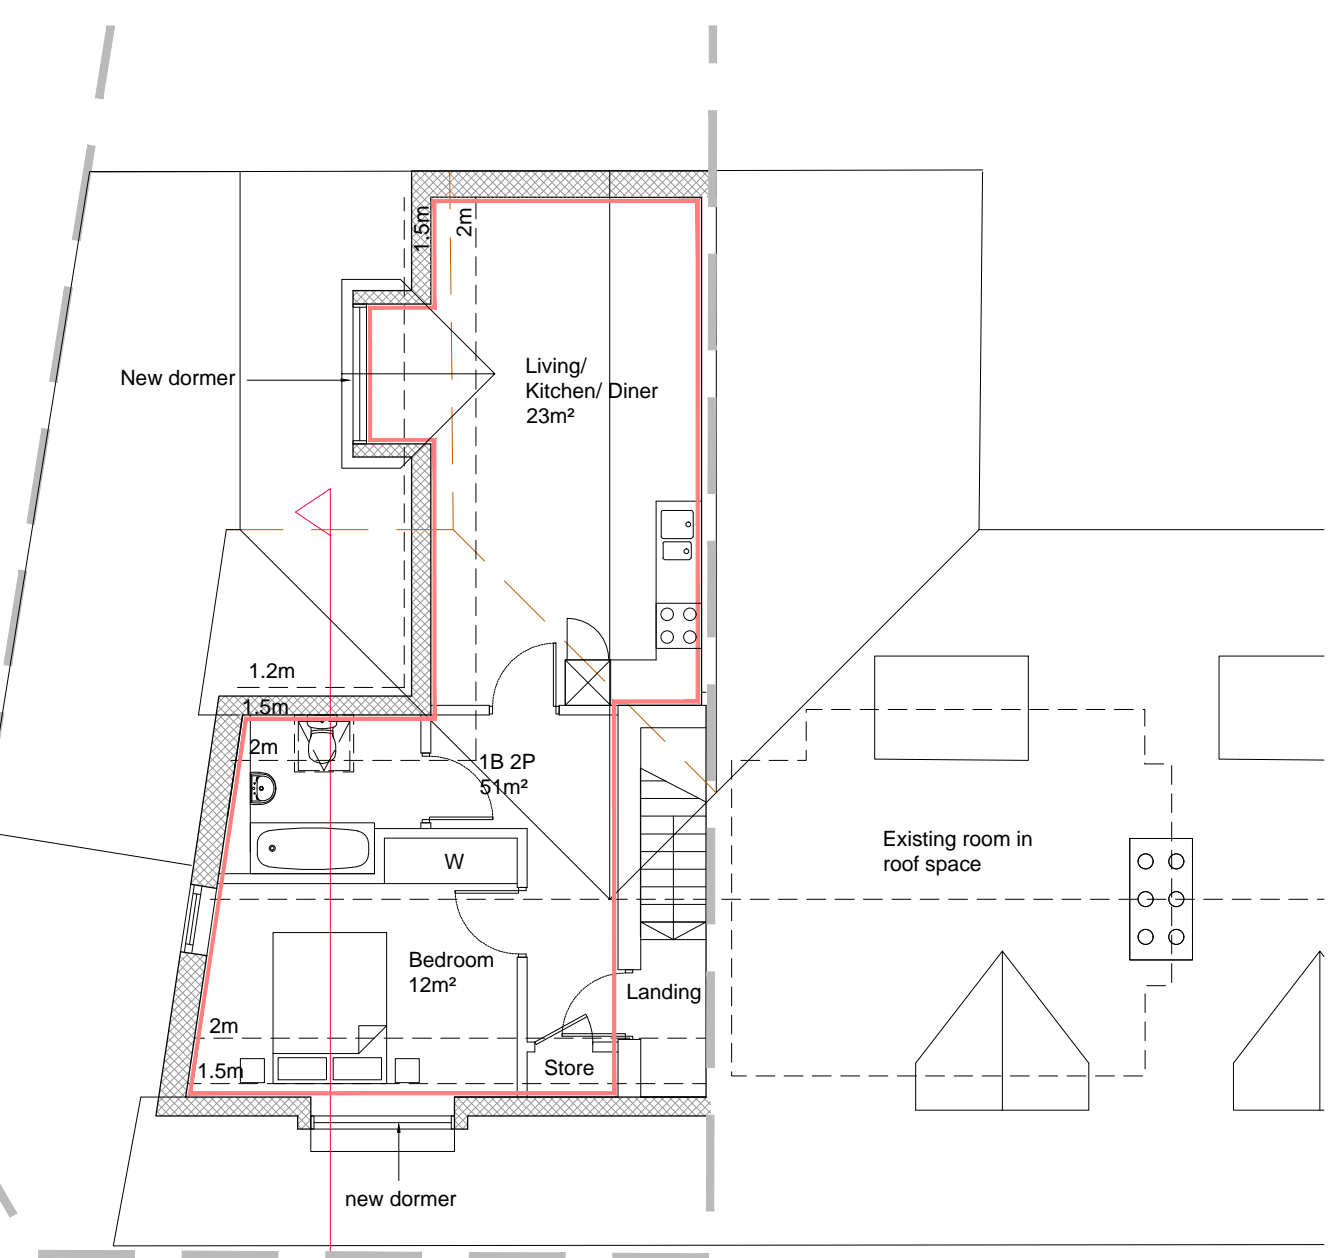

SECOND FLOOR PLAN

REVISIONS			DO NOT SCALE
REV	DATE	NOTES	INITIAL
A	5-2-19	Red / blue line / shop area corrected	rtk

STATUS  
**PLANNING**

Notes

Howard Fairbairn:MHK  
chartered architects

Howard Fairbairn Project Services Ltd  
Lambourn House, Reclands  
Coulston  
Surrey  
CR5 2HT





Telephone  
020 8665 5252

Website  
hfmhk.com

Email  
croydon@hfmhk.com

Client	Joe Savoia		
Project	75 Station Road West Wickham BR4 0PX		
Title	Proposed Plans with FF terrace Proposed Elevations & Proposed Section		
Drawn by	SN	Checked by	RT
Scale	1:100@A1	Date	JAN 2019
CAD Ref:	6664		

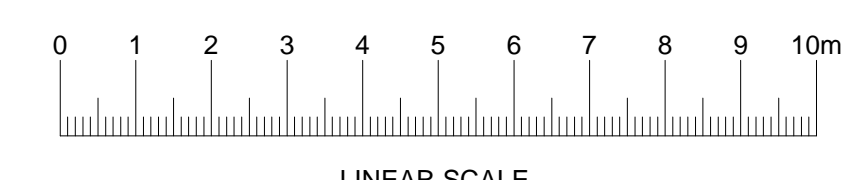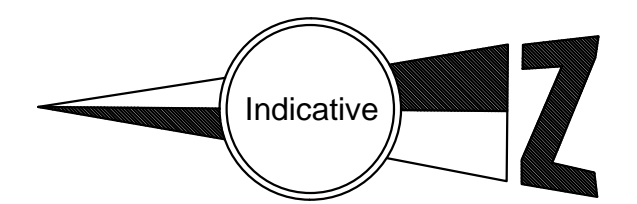

Dwg N° 6664 - 210\_01 Rev A