



Existing Ground Floor Plan  
Scale 1:100

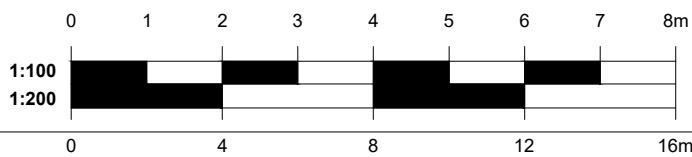

#### GENERAL NOTES

1. Dimensions should not be scaled from the drawings where accuracy is essential.
2. Details dimensions and levels to be checked on site by builder prior to commencement of works. Any works commenced prior to all necessary local authority approvals are entirely at the risk of the owner & builder.
3. Structural details are subject to exposure of existing construction and verification by L.A Surveyor and any necessary revised details are to be agreed with the L.A Surveyor prior to carrying out the affected works.
4. All materials are to be used in accordance with the manufacturers' guidelines and all relevant British Standards Codes of Practice & Regulation 7 of Building Regs.
5. All works are to be carried out in accordance with Local Authority requirements.
6. The intended works fall within the Party Wall Act 1996 and any adjoining owners affected must be notified prior to commencement of any works.
7. Thames Water Authority permission to be obtained if building over or adjacent to sewers within 3 metres.( Tel: 08459 200 800)
8. No part of the extension to project into adjoining boundary lines.

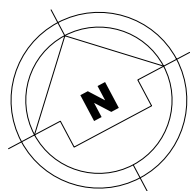

Lyondale Planning & Design  
Crown House  
Homesdale Gardens  
Dartford, Kent, DA1 1DZ  
0800 677 1999

Client: Mr Panesar

Project:

24 Lowfield Street

DA1 1HD

Title:

Change Of Use Of The Ground Floor To 2x Restaurant (A3) with single storey rear extension at ground floor And Two Storey Rear Extension at upper floors Plus Rear Dormer Extension And Conversion Of The Up Floors Office Into 7 Flats (C3) To Create 3x2Bedroom Flats, 3x1Bedroom Flats And 1xStudioFlat With Communal Amenity Space And Bin And Bike Stores.

Drawn: Existing Ground Floor Plan

Drawing No.: Y643/2021/05

Scale: 1:100 @ A2

Date: February 2022