


GROUND FLOOR - EXISTING 1:100

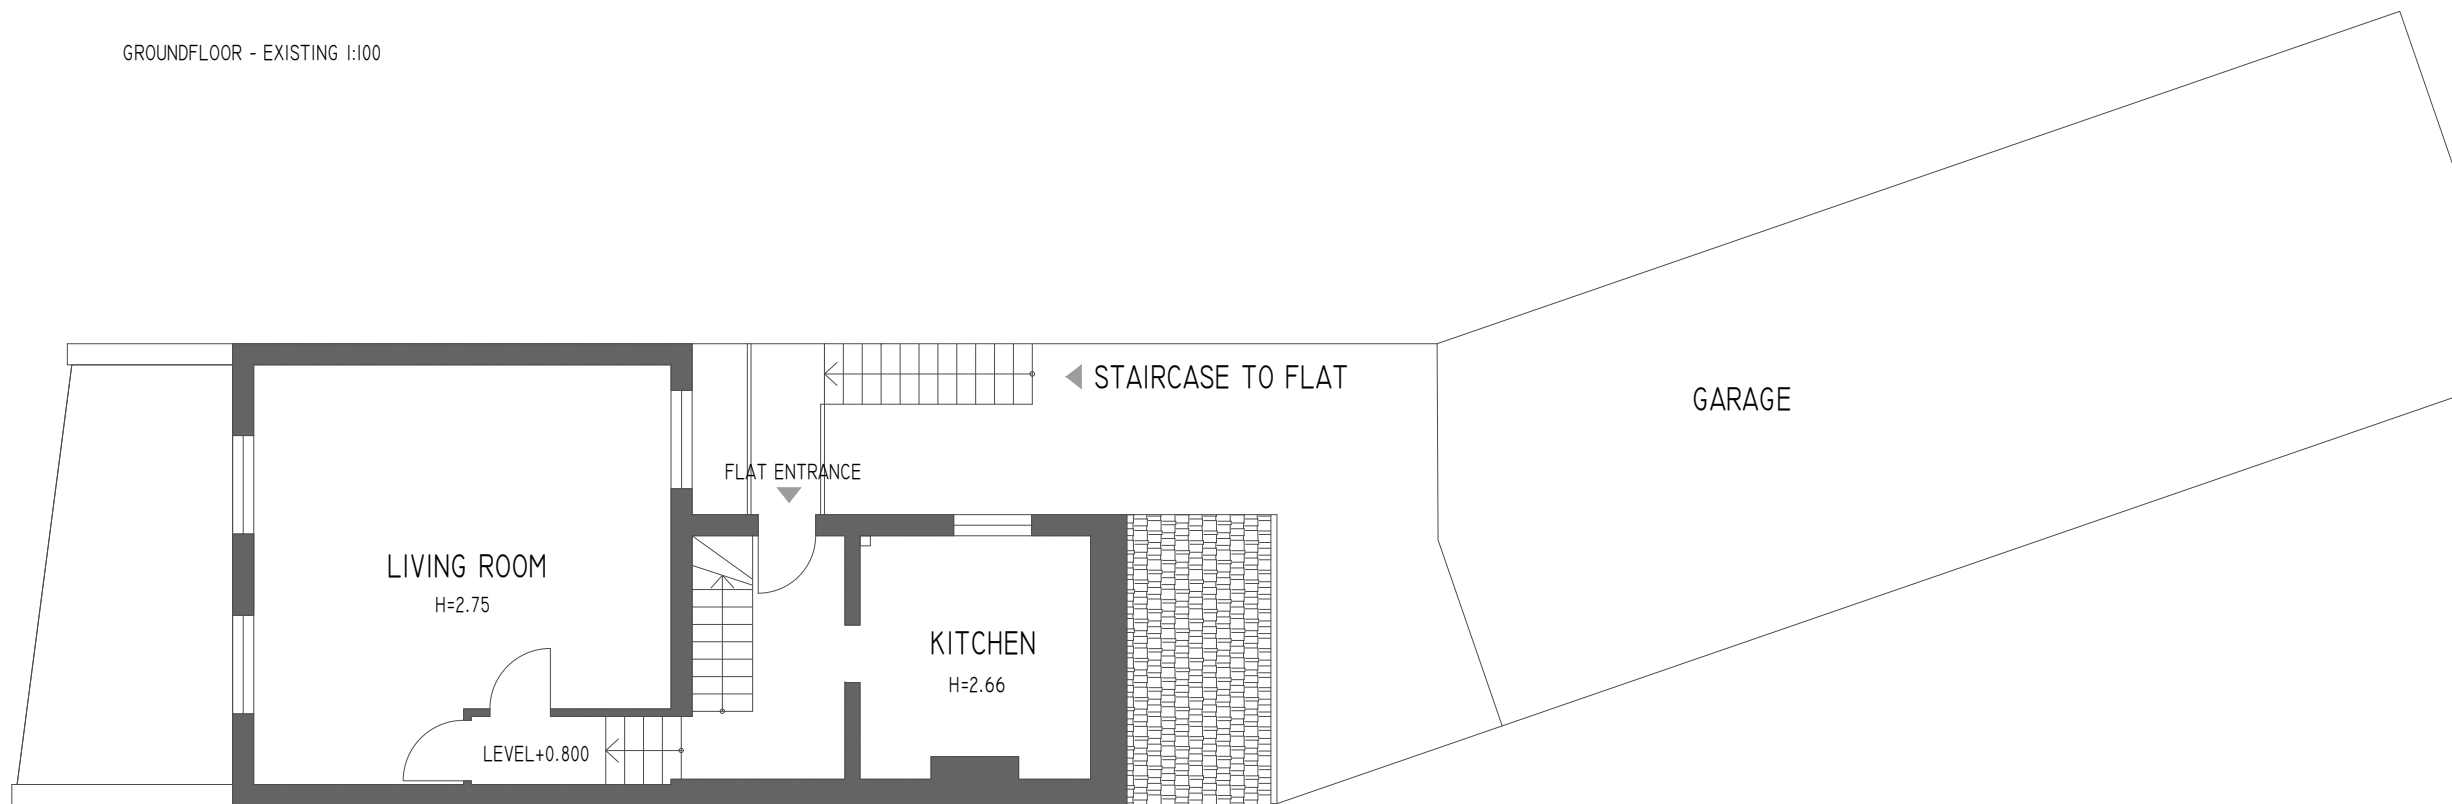

FIRST FLOOR - EXISTING 1:100

SCALE BAR



DRAWING TITLE:	EXISTING PLANS
DRAWN:	DRAHO_TROCHA
CHECKED:	DT
SCALE:	1:100@A3
DATE:	SEPT_2018
REVISION:	XXX
EXISTING	2
	00

FOR
Bloxworth Limited

SHOPFRONT DEVELOPMENT
52 High Street
Sidcup, DA14 6EH

108 STUDIO - ARCHITECTURAL SERVICE
E-MAIL: info@108studio.co.uk WEB: www.108studio.co.uk