


Mullions should line up above and below the transom and may reflect vertical alignment of windows in the upper floors.

A transom should divide the window at the same level as the line between the doors.

Powder coated (7016 RAL) Aluminum frame

Low Stall Riser

**PROPOSED 1:50**  
SHOP FRONT

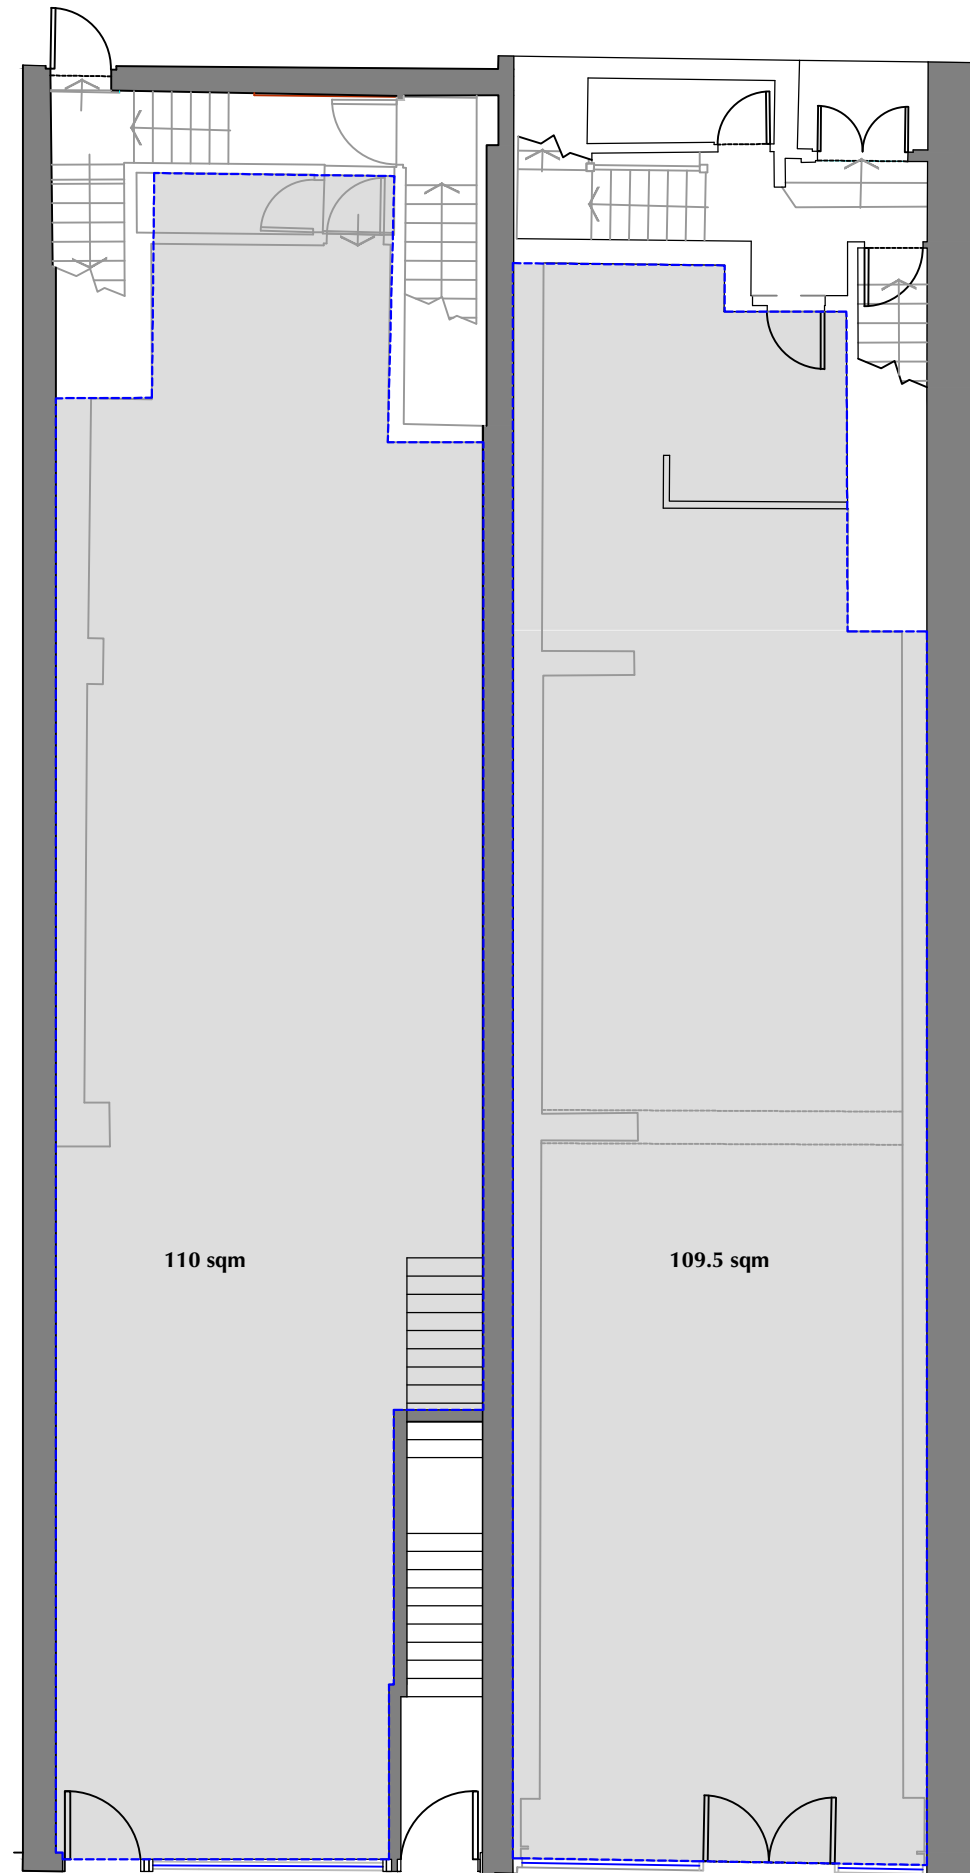

**PROPOSED 1:100**  
GROUND FLOOR

NOTES:  
~~All dimensions must be checked on site and not scaled from this drawing.~~

Revisions  
A - Shopfront altered - Sep 21

Client  
MR. N LUKKA


Job Title  
99 High Street  
Bromley, Kent BR1 1JQ

Drawing Title  
Proposed GF  
COMMERCIAL


Scale 1:100 @ A3

Date DECEMBER 2021 Drawn By SM


Drg. No. PL066-1 Rev. A

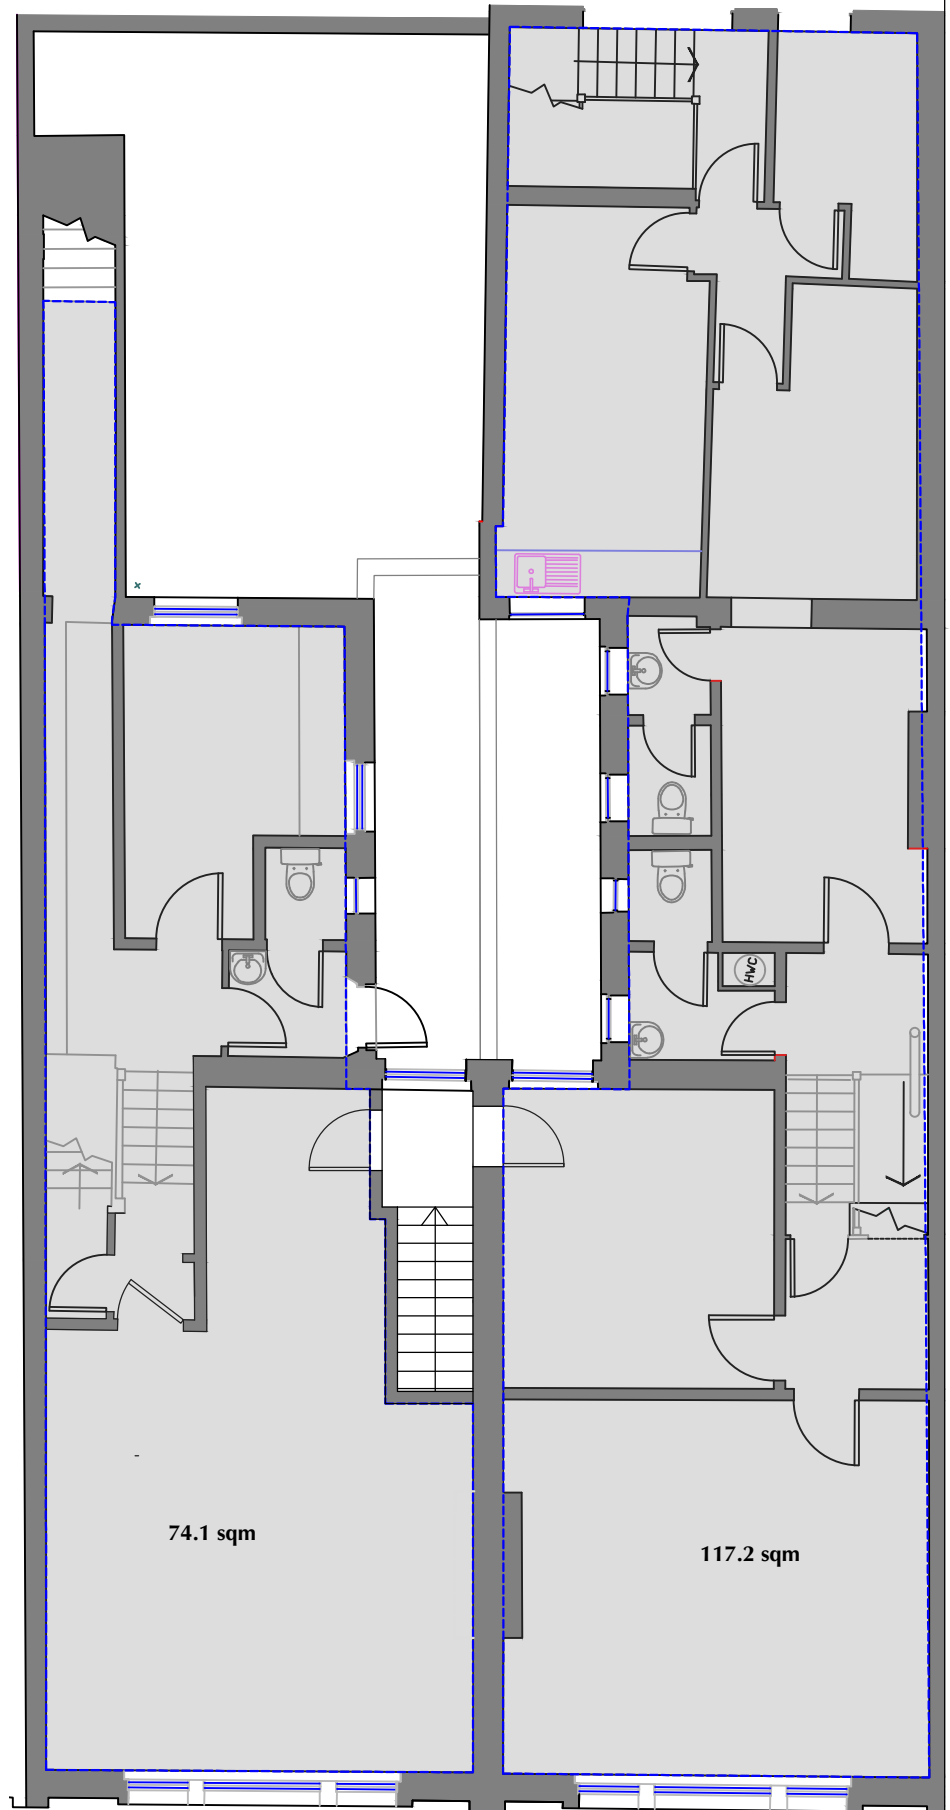


PROPOSED 1:100  
FIRST FLOOR

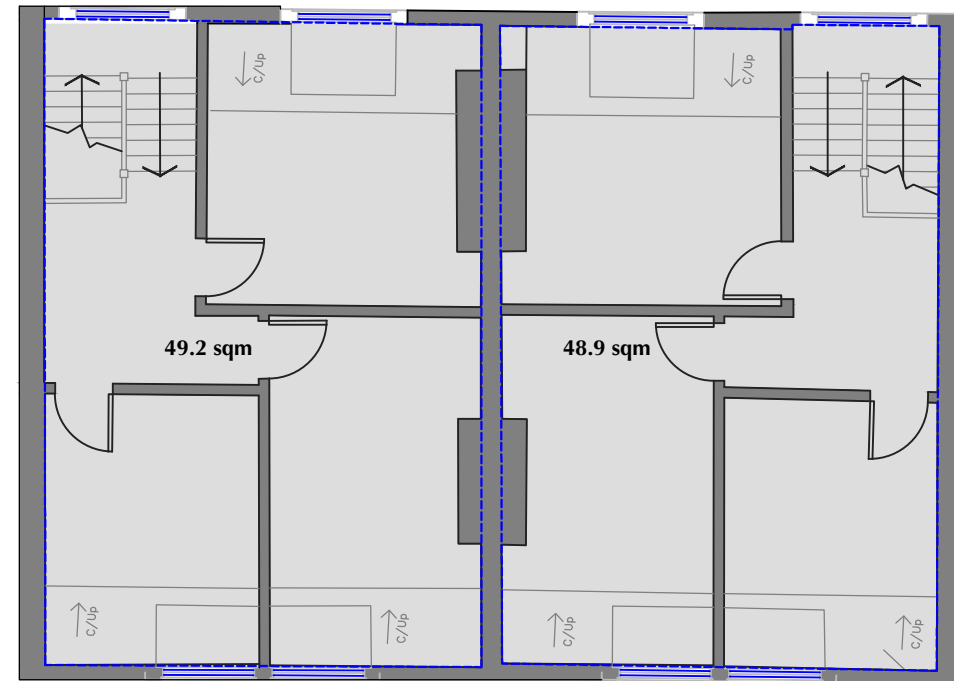

PROPOSED 1:100  
THIRD FLOOR

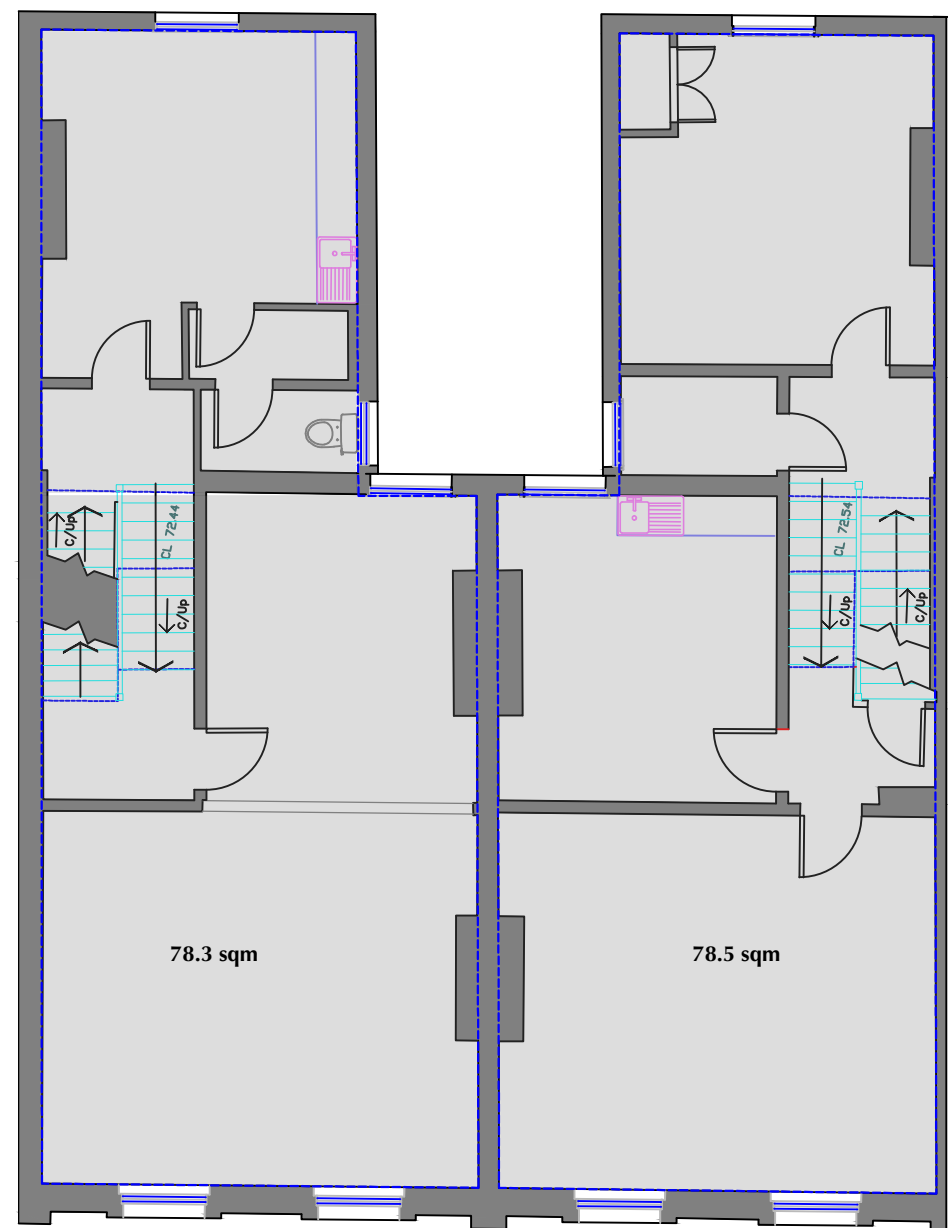

PROPOSED 1:100  
SECOND FLOOR

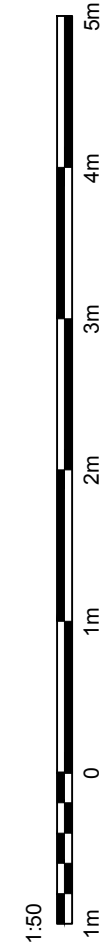

NOTES:  
~~All dimensions must be checked on site and~~  
~~not scaled from this drawing.~~

Client  
MR. N LUKKA

Job Title  
99 High Street  
Bromley, Kent BR1 1JQ

Drawing Title  
Proposed 1st, 2nd and 3rd  
COMMERCIAL

Scale 1:100 @ A3

Date DECEMBER 2021 Drawn By SM

Drg. No. PL066-2 Rev.