


GROUND FLOOR PLAN
PROPOSED

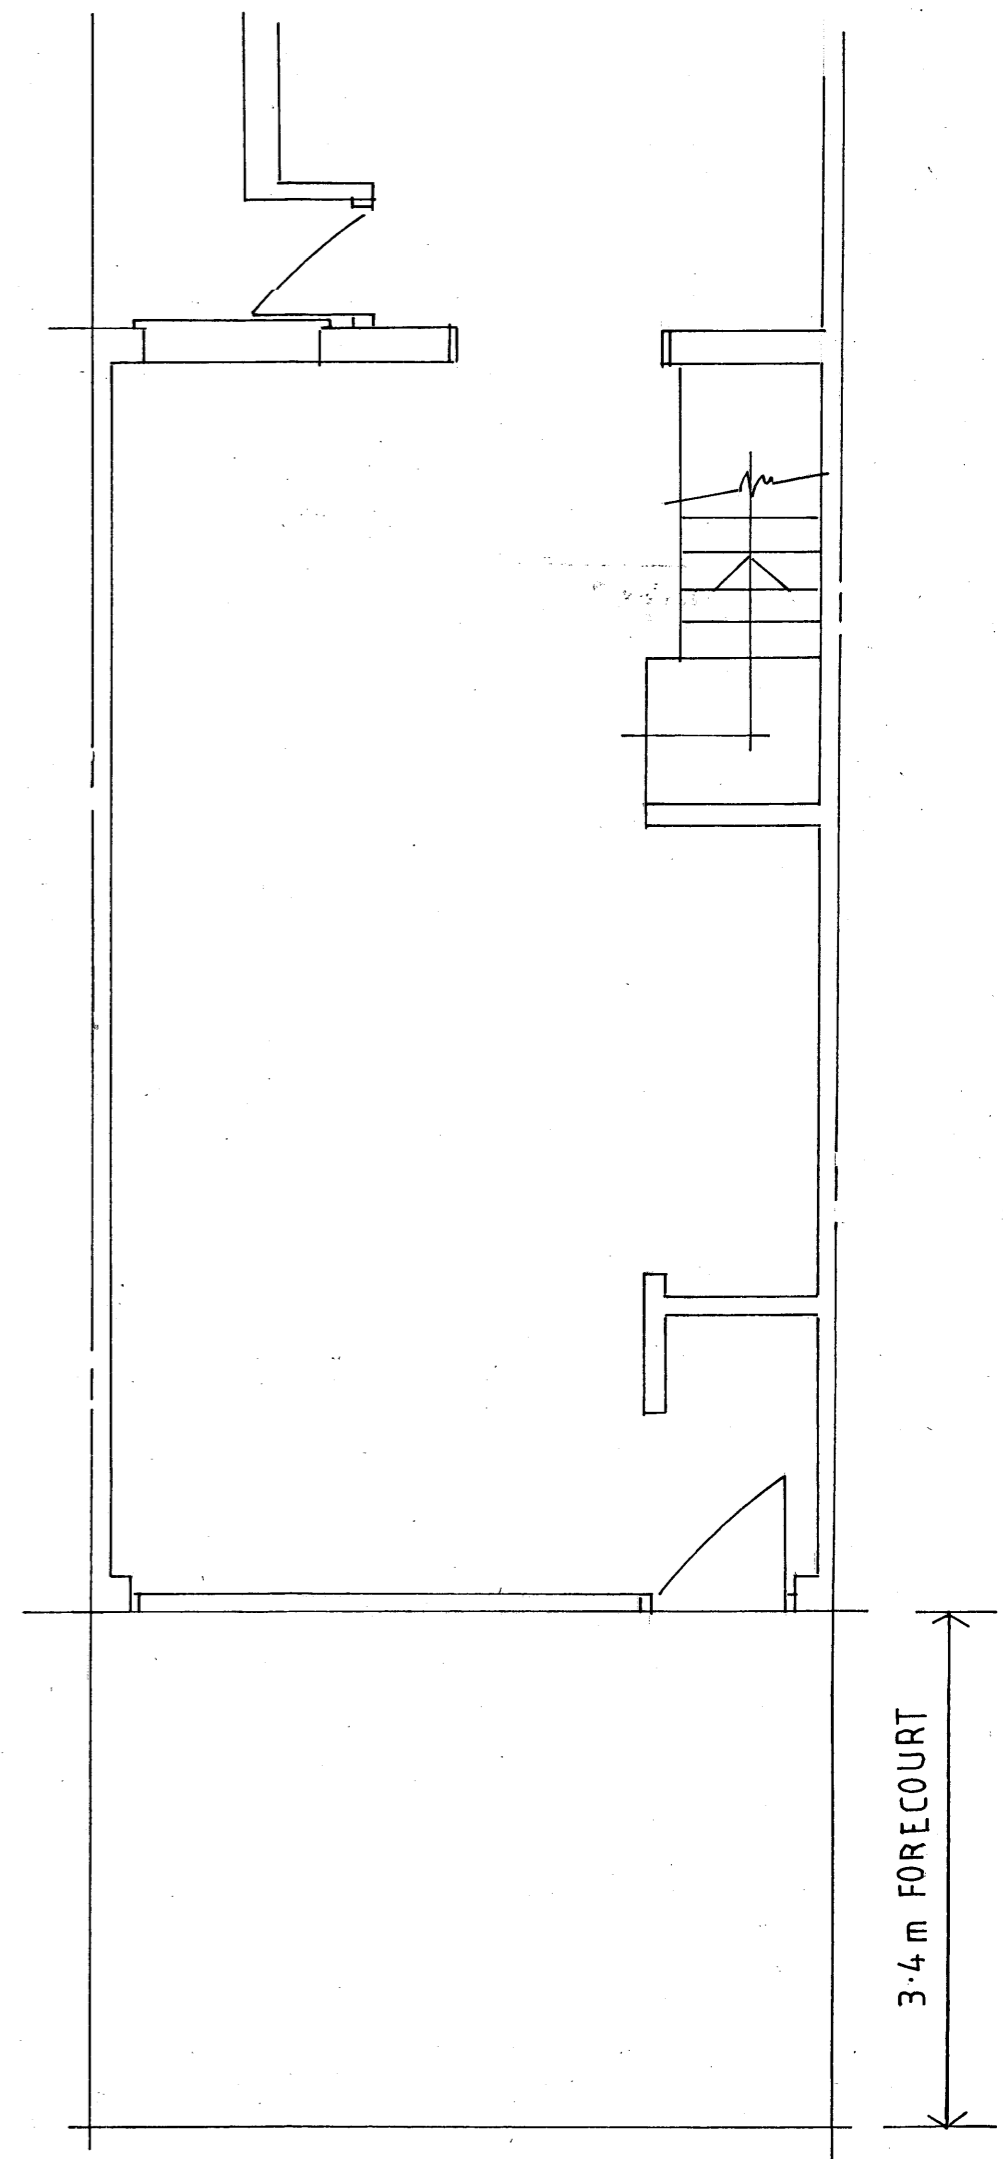

GROUND FLOOR PLAN
EXISTING

RECEIVED
13 APR 2016

16/01082/FUL

REF: 16/01082/FUL

DOC TYPE: DRAWING

MR B.R. FRANCIS

DOC DESC: EXISTING/PROPOSED FLOORPLAN 1:50
Pick list

15 CHURCH ROAD BEXLEY HEATH

NEW SHOPFRONT

9279 _2

RICHARD GREGORY ACOB
Building Surveying / Architectural Services

5 Star Hill, Crayford, Kent, DA1 4DB
Tel: 01322 407219
Mobile: 07984 218333
richardgregory4@ntlworld.com