



OPPRINGTON HIGH STREET

Pavement

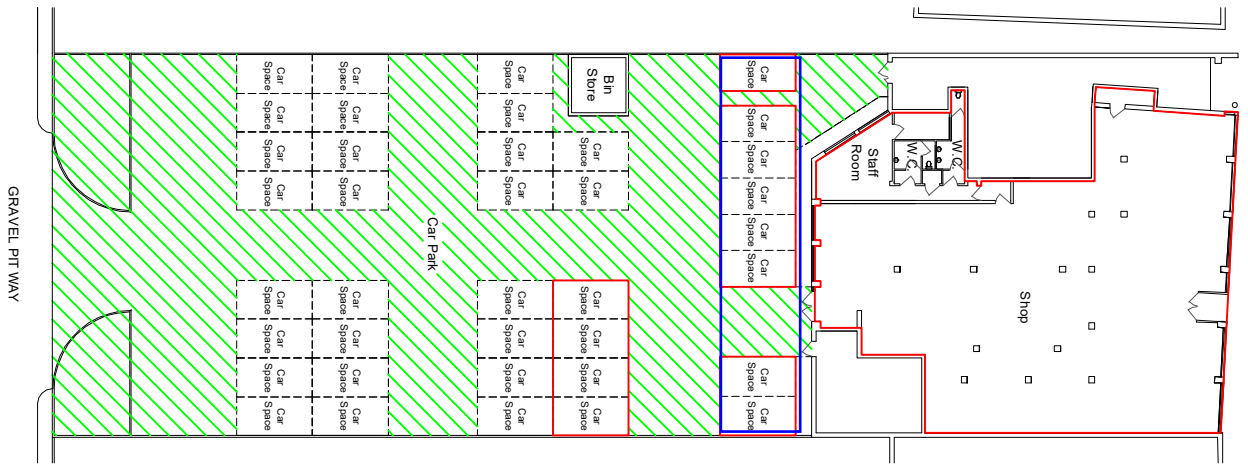


Location Plan

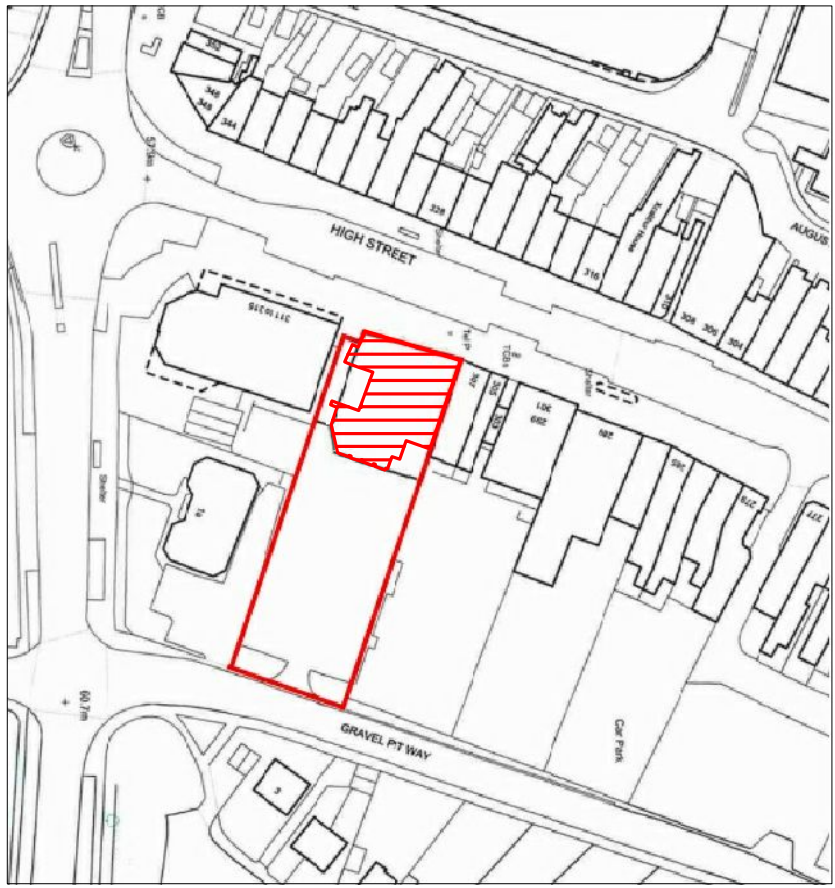

NOTES:

Key:

 309 Oprington High Street

 Access Granted




Contact:
Tel: 01753 228 789
E-Mail: info@greatsigns.co.uk

Client:

Location:

309
Oprington High Street
Oprington
BR6 0NN

Scale: 1:500 @ A4

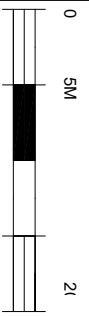

Date:

12-08-16

Drawn By:

Joel Gray

Dwg No:

01