


GROUND FLOOR

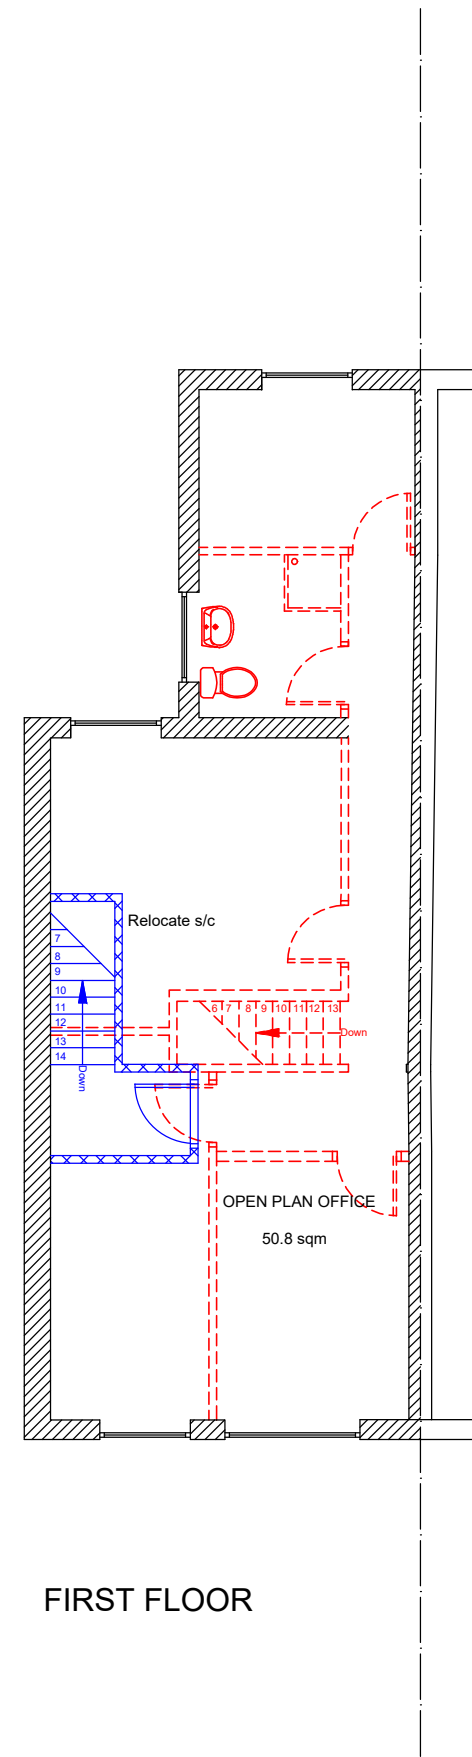

FIRST FLOOR

C	Floor areas and s/c width added	19.12.25
B	Kitchen window added	25.9.25
	Rear door altered to door and sidelight	
A	Stair tread added	22.9.25
Rev	Remarks	Date
Client:- TQ PROPERTIES		Project No.:-
Site:- 119 DARTFORD ROAD DARTFORD DA1 3EN		Drawing Title:- AS PROPOSED
Drawn by:- SV	Date:- 17.09.25	Scale at A3:- 1:100
Drawing Number:- 300		Revision:- C
This Drawing is the property of BSInitiative and is not to be passed to a third party or re-produced without written consent.		

