



GROUND FLOOR PLAN

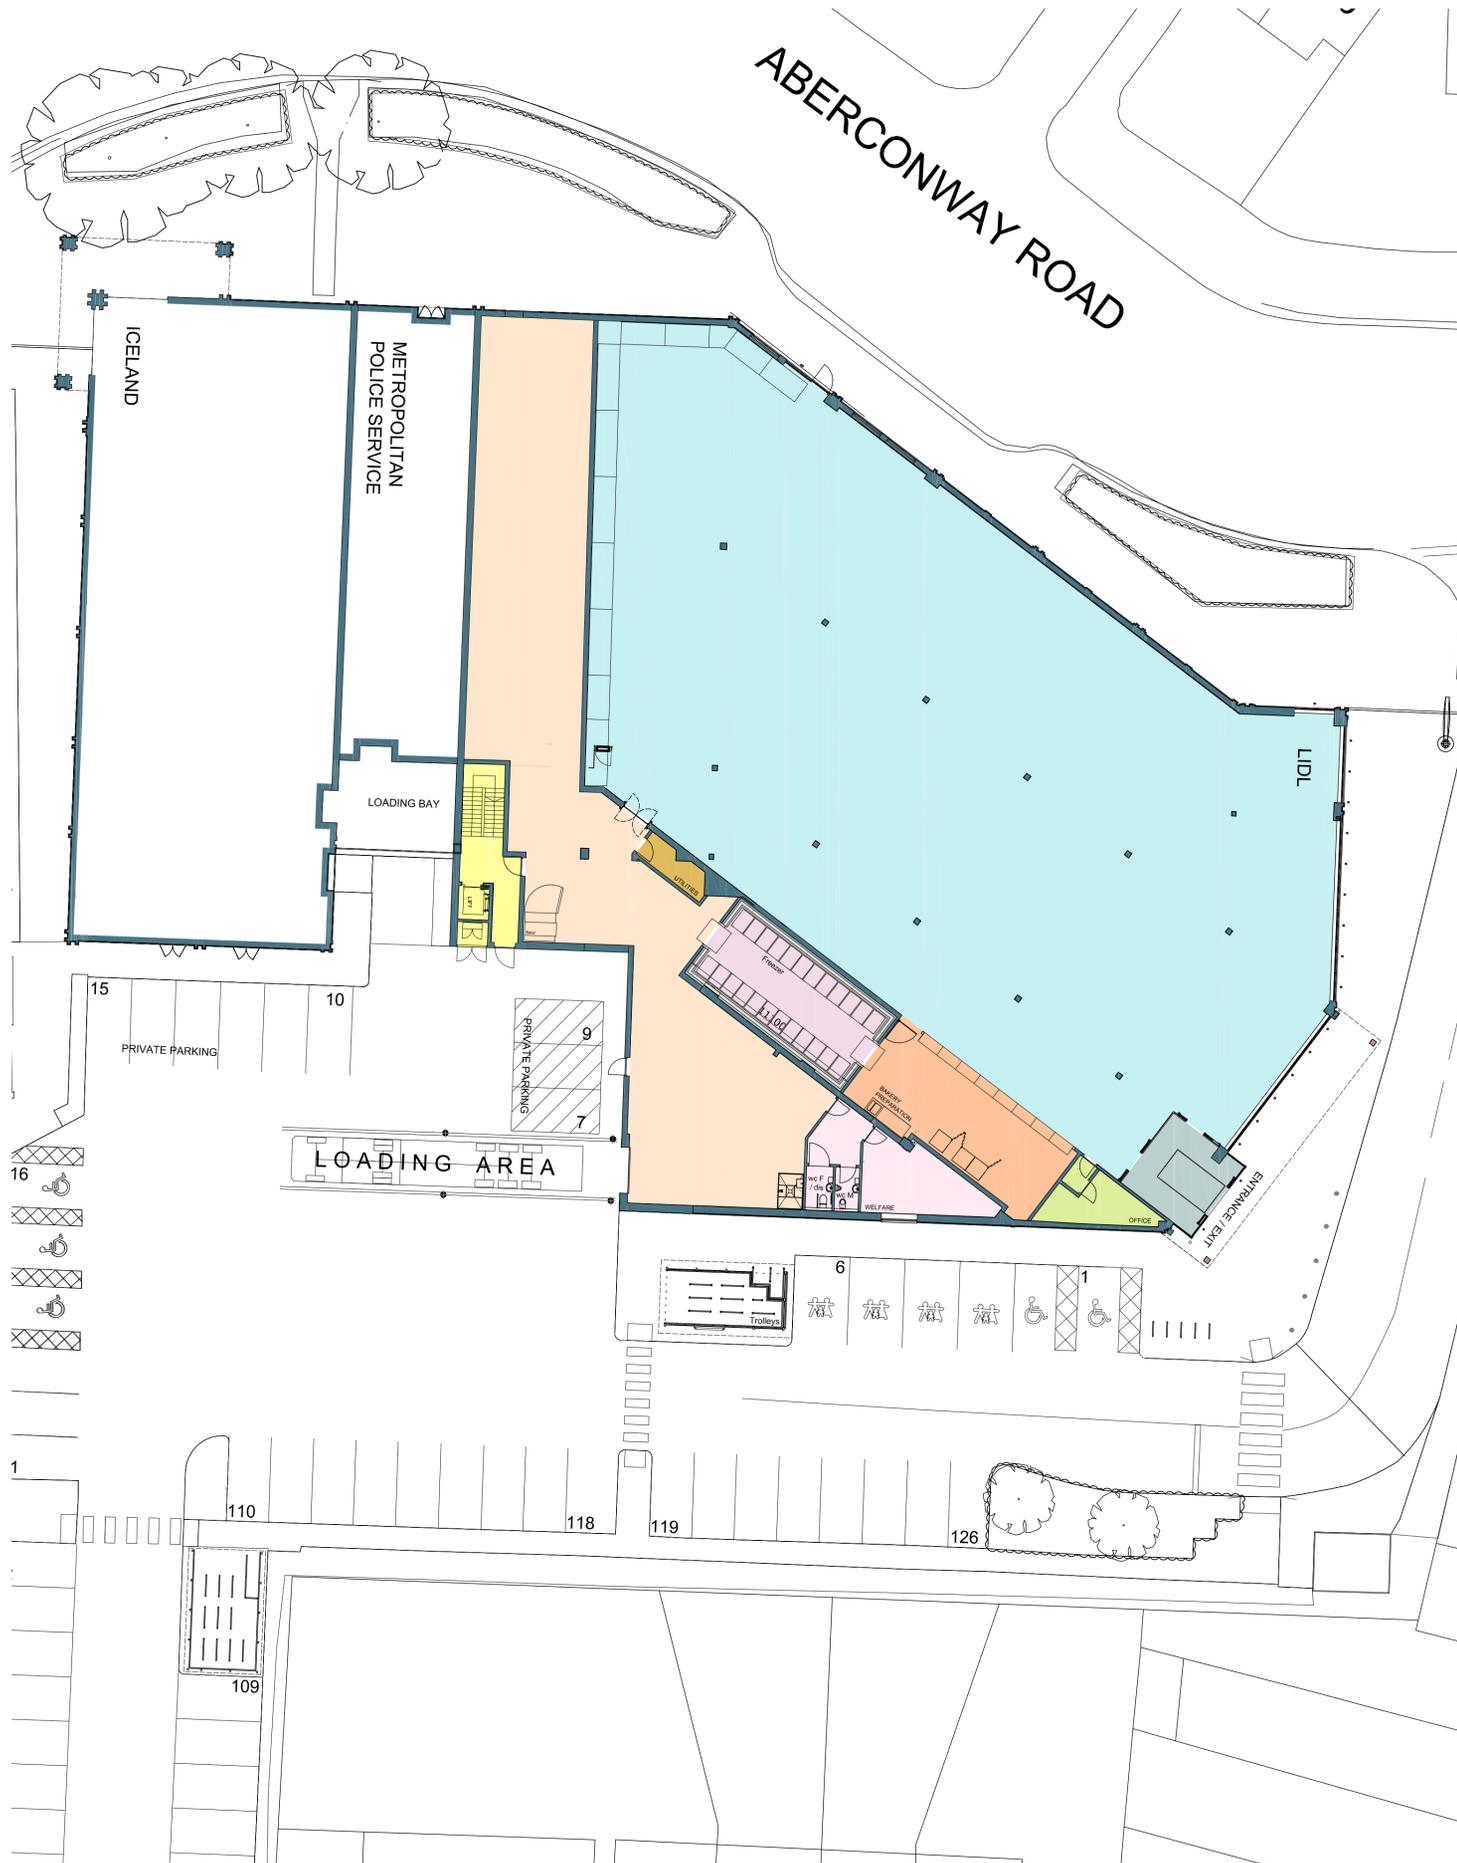

FIRST FLOOR PLAN

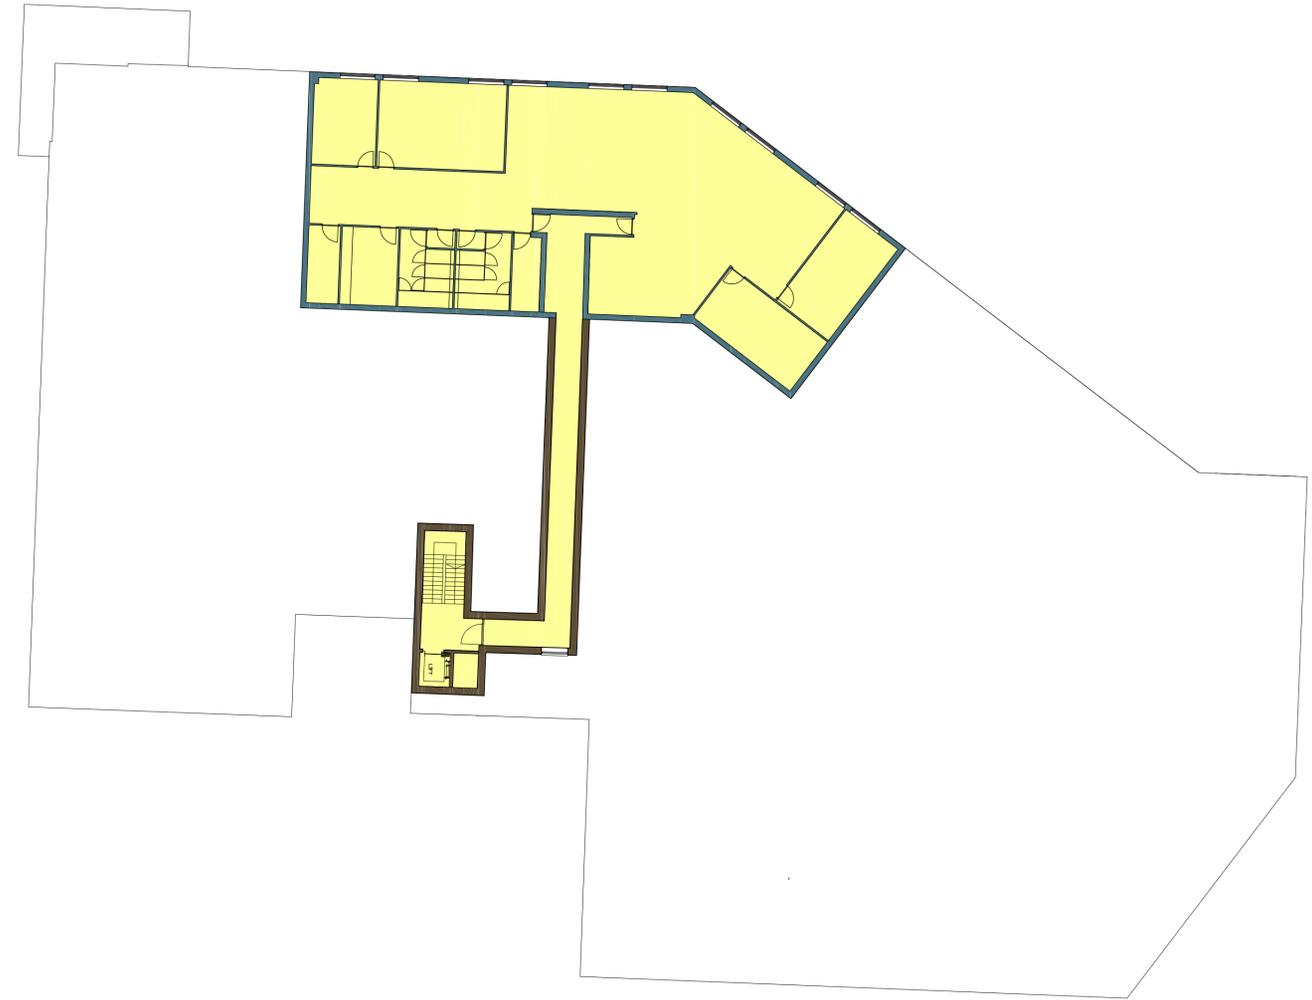

SCHEDULE OF ACCOMMODATION

	EXISTING sq m	PROPOSED sq m
SALES	1,159	1,213
WAREHOUSE	173	361
BAKERY PREPARATION	56	66
BAKERY FREEZER	40	59
OFFICE	16	16
WELFARE	34	42
UTILITIES	6	6
ENTRANCE / EXIT LOBBY	24	24
PROPERTY OFFICE	42 (G) 385 (F)	27 (G) 443 (F)

PARKING	
Standard	117
Disabled	5
Parent & child	4
TOTAL	126 spaces

