

Disclaimer


This drawing should not be scaled.

The contractor is to check all dimensions on site and inform the contract administrator/project manager of any discrepancies.

All work is to comply in every aspect with the Building Regulations, Codes of Practice and British Standards.



This drawing is to be read in conjunction with all other contract drawings and specifications.

This drawing is copyrighted and must not be reproduced in any format or disclosed to any third party without the written consent of Tuffin Ferraby Taylor LLP.

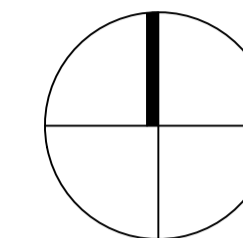

rev date details

by

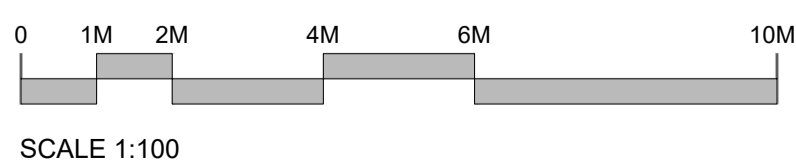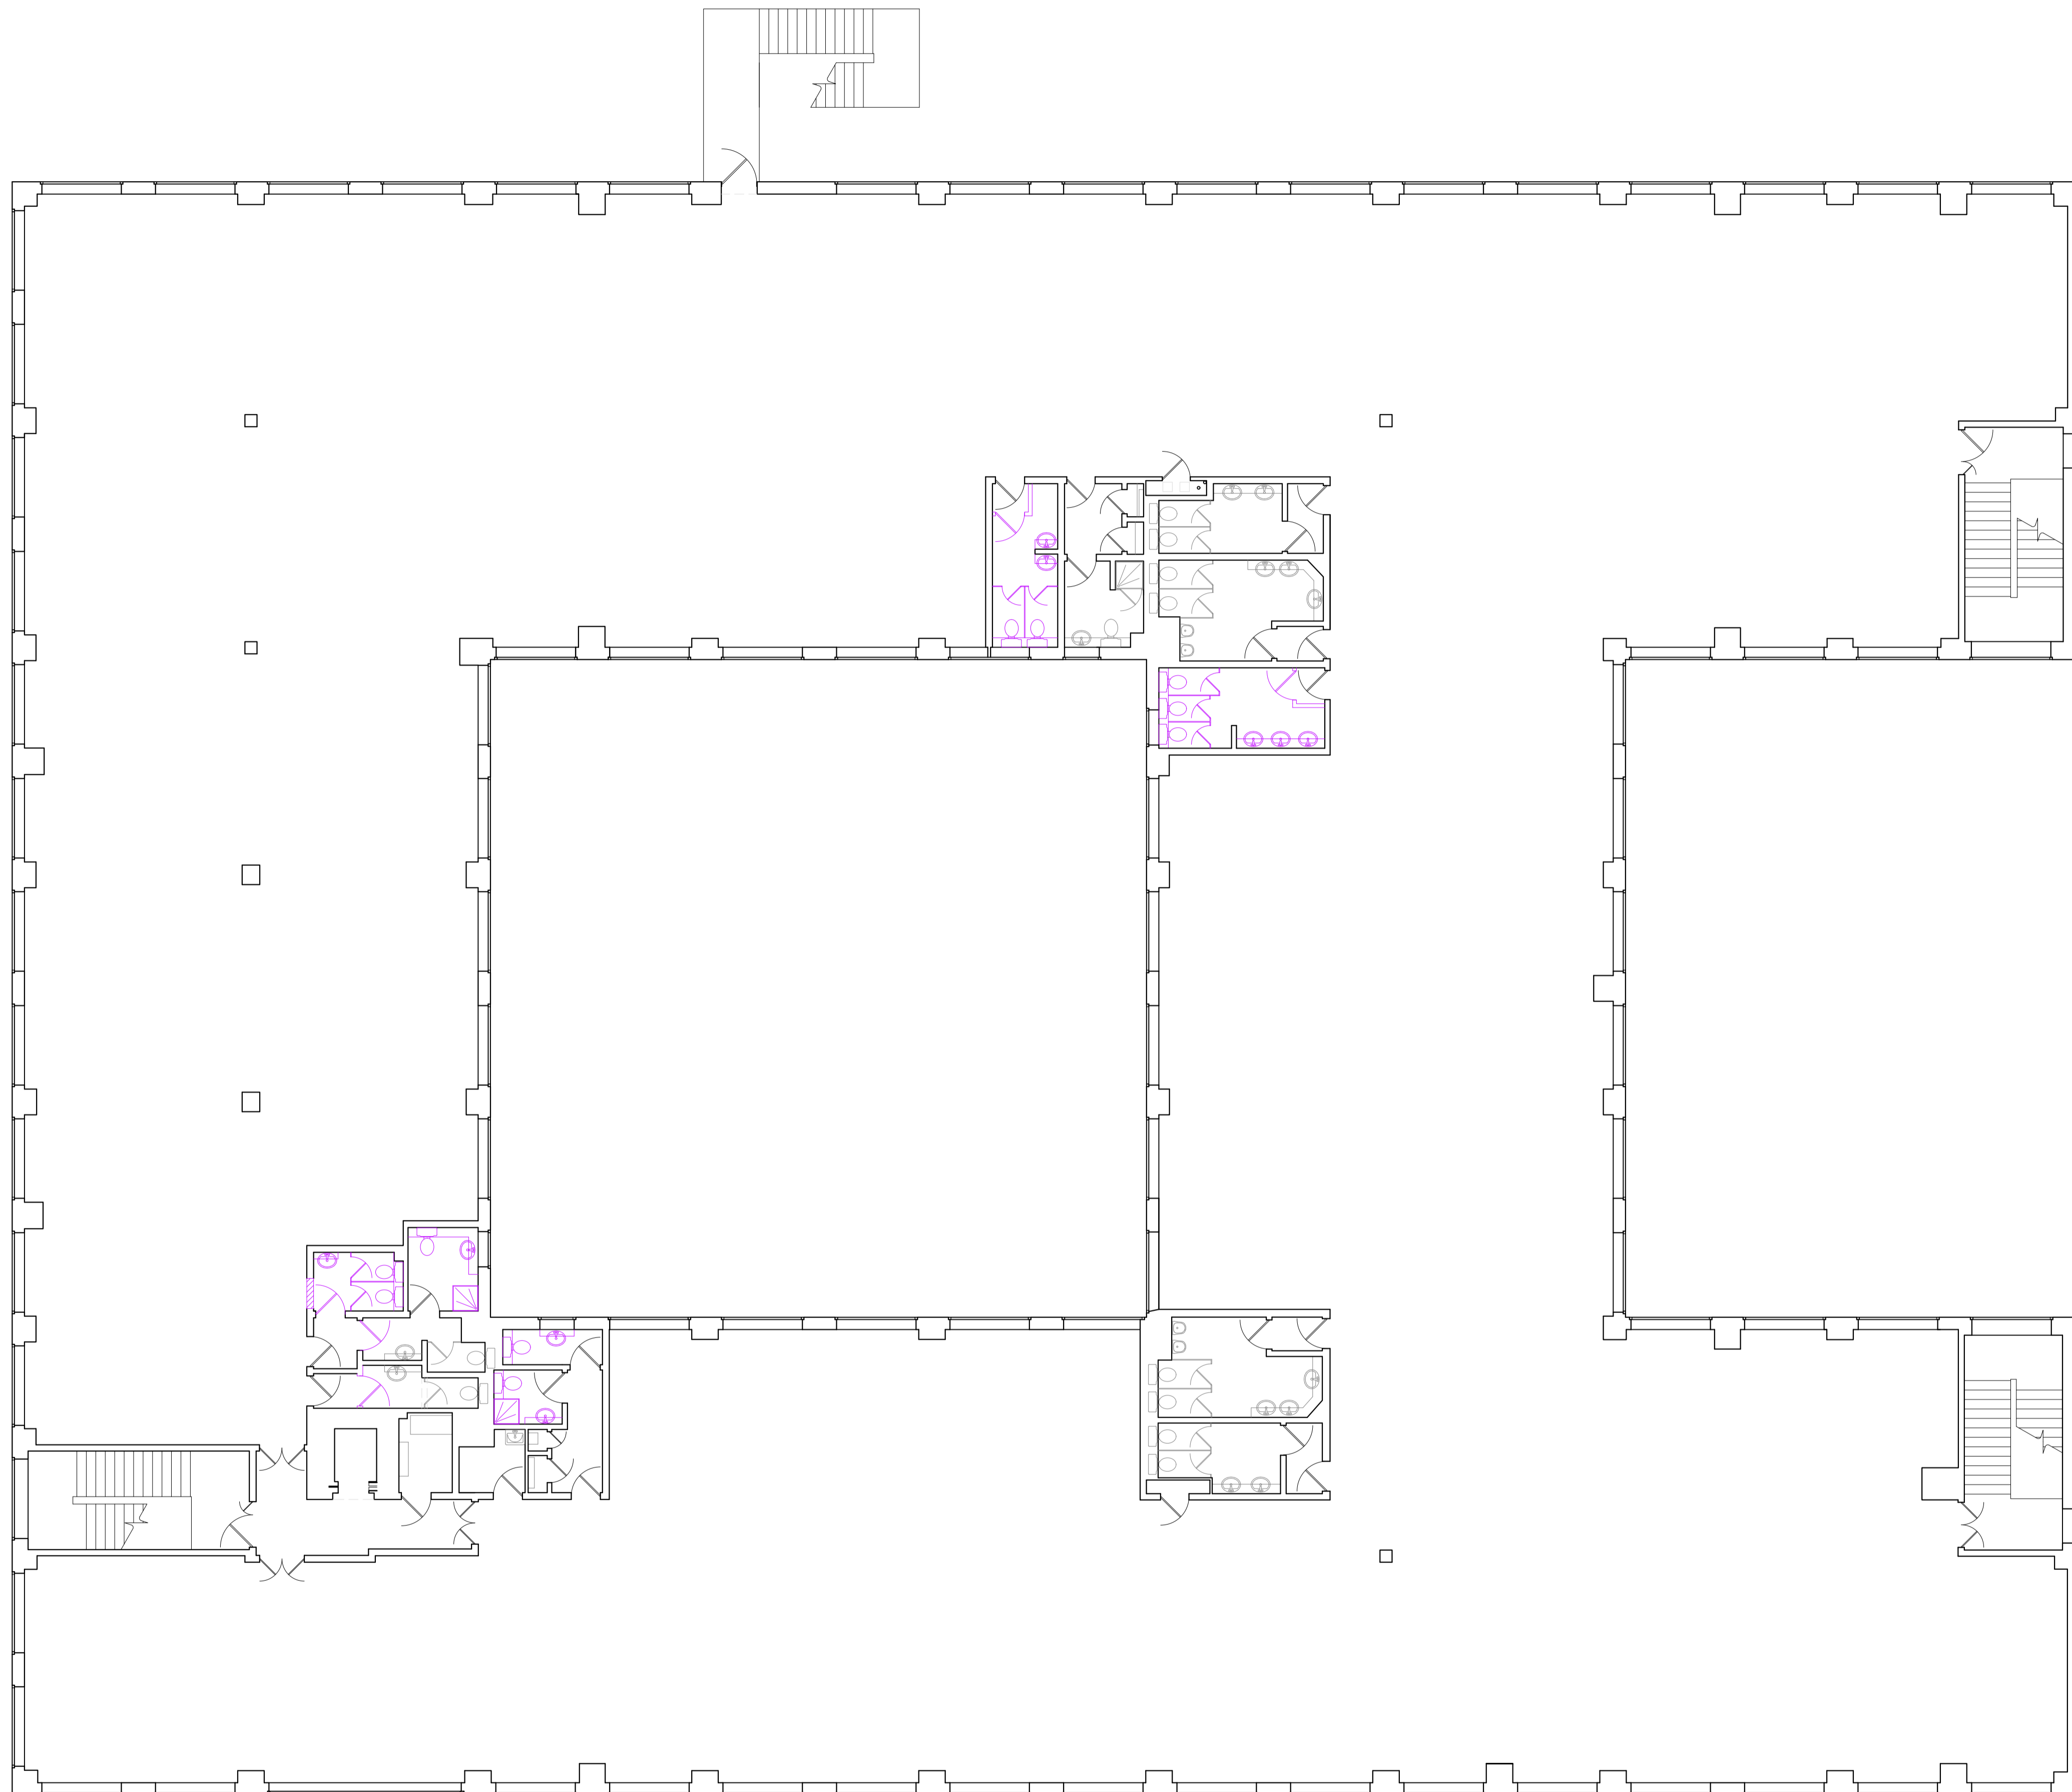

CLIENT Legal & General Investment Management DRAWN CGC
PROJECT Crayfields Business Park, Orpington, BR5 3TW SCALE @ A1 1:100
DRAWING Building 3, Proposed Layout, Option 1 DATE



PROJECT No. DRAWING No. REV
171427 P1.1

rev date details

by